




PROPOSED LAYOUT DRAWING

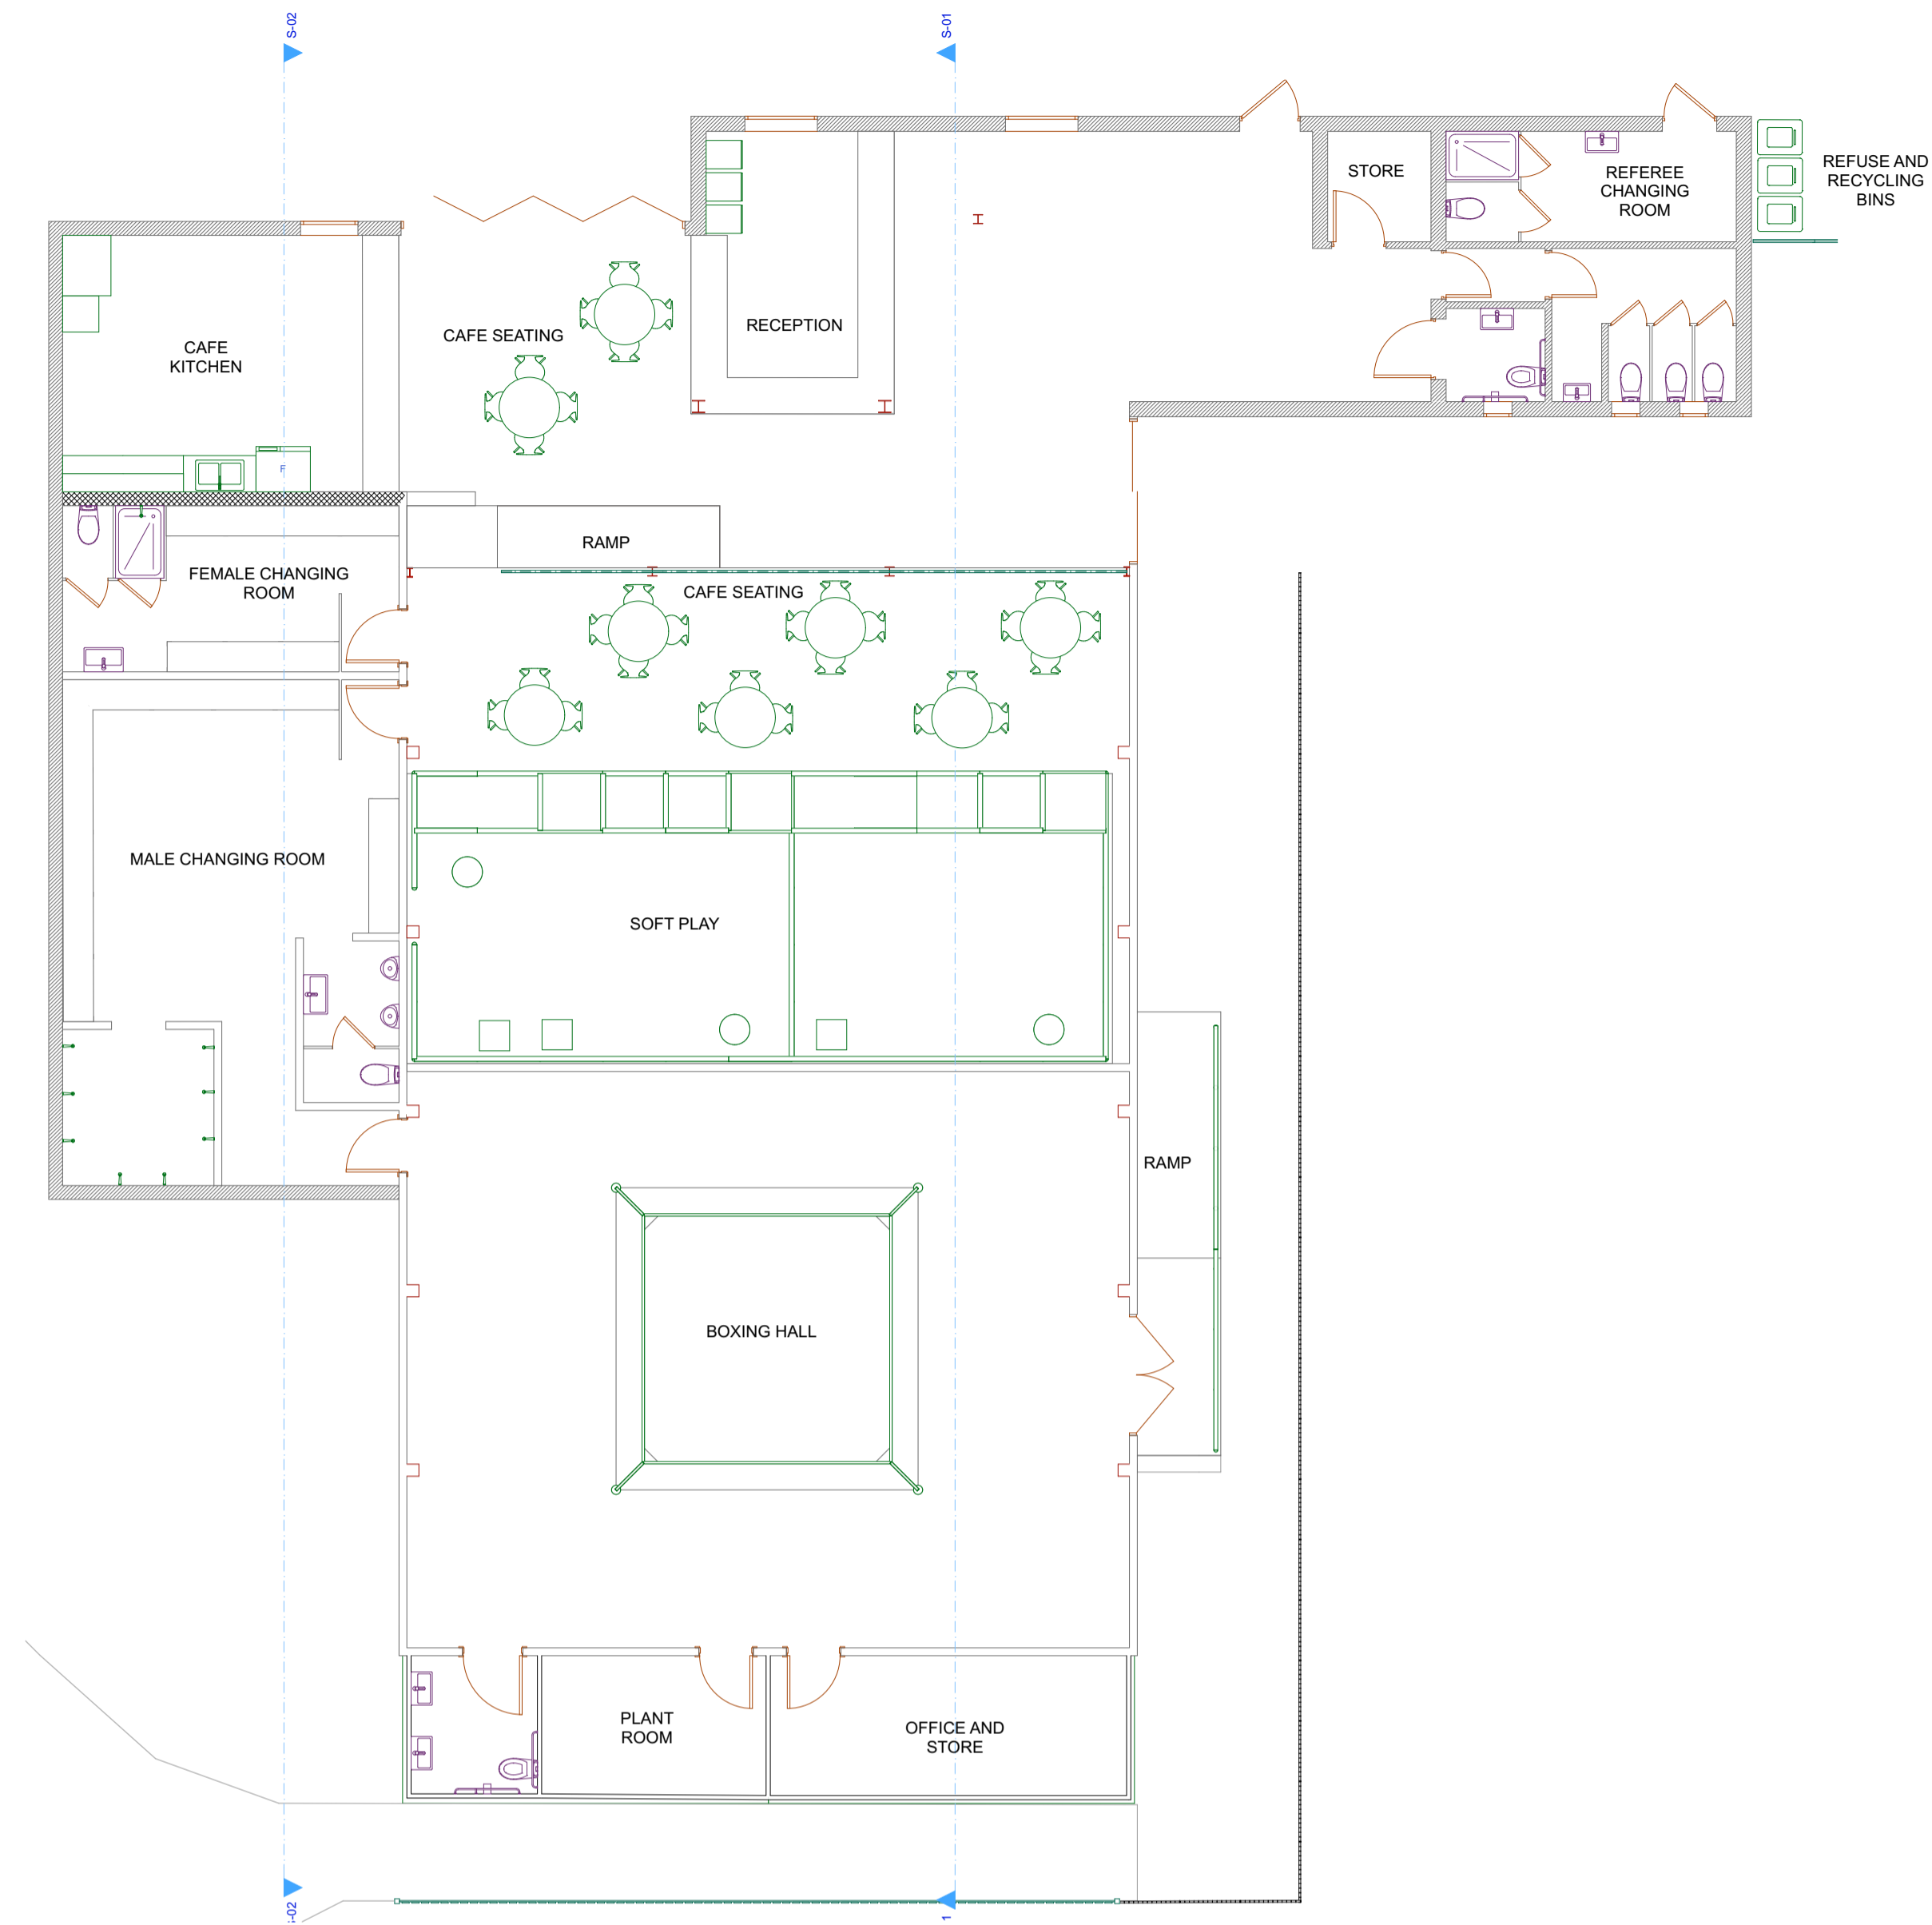


01 FLOOR PLAN 1:100

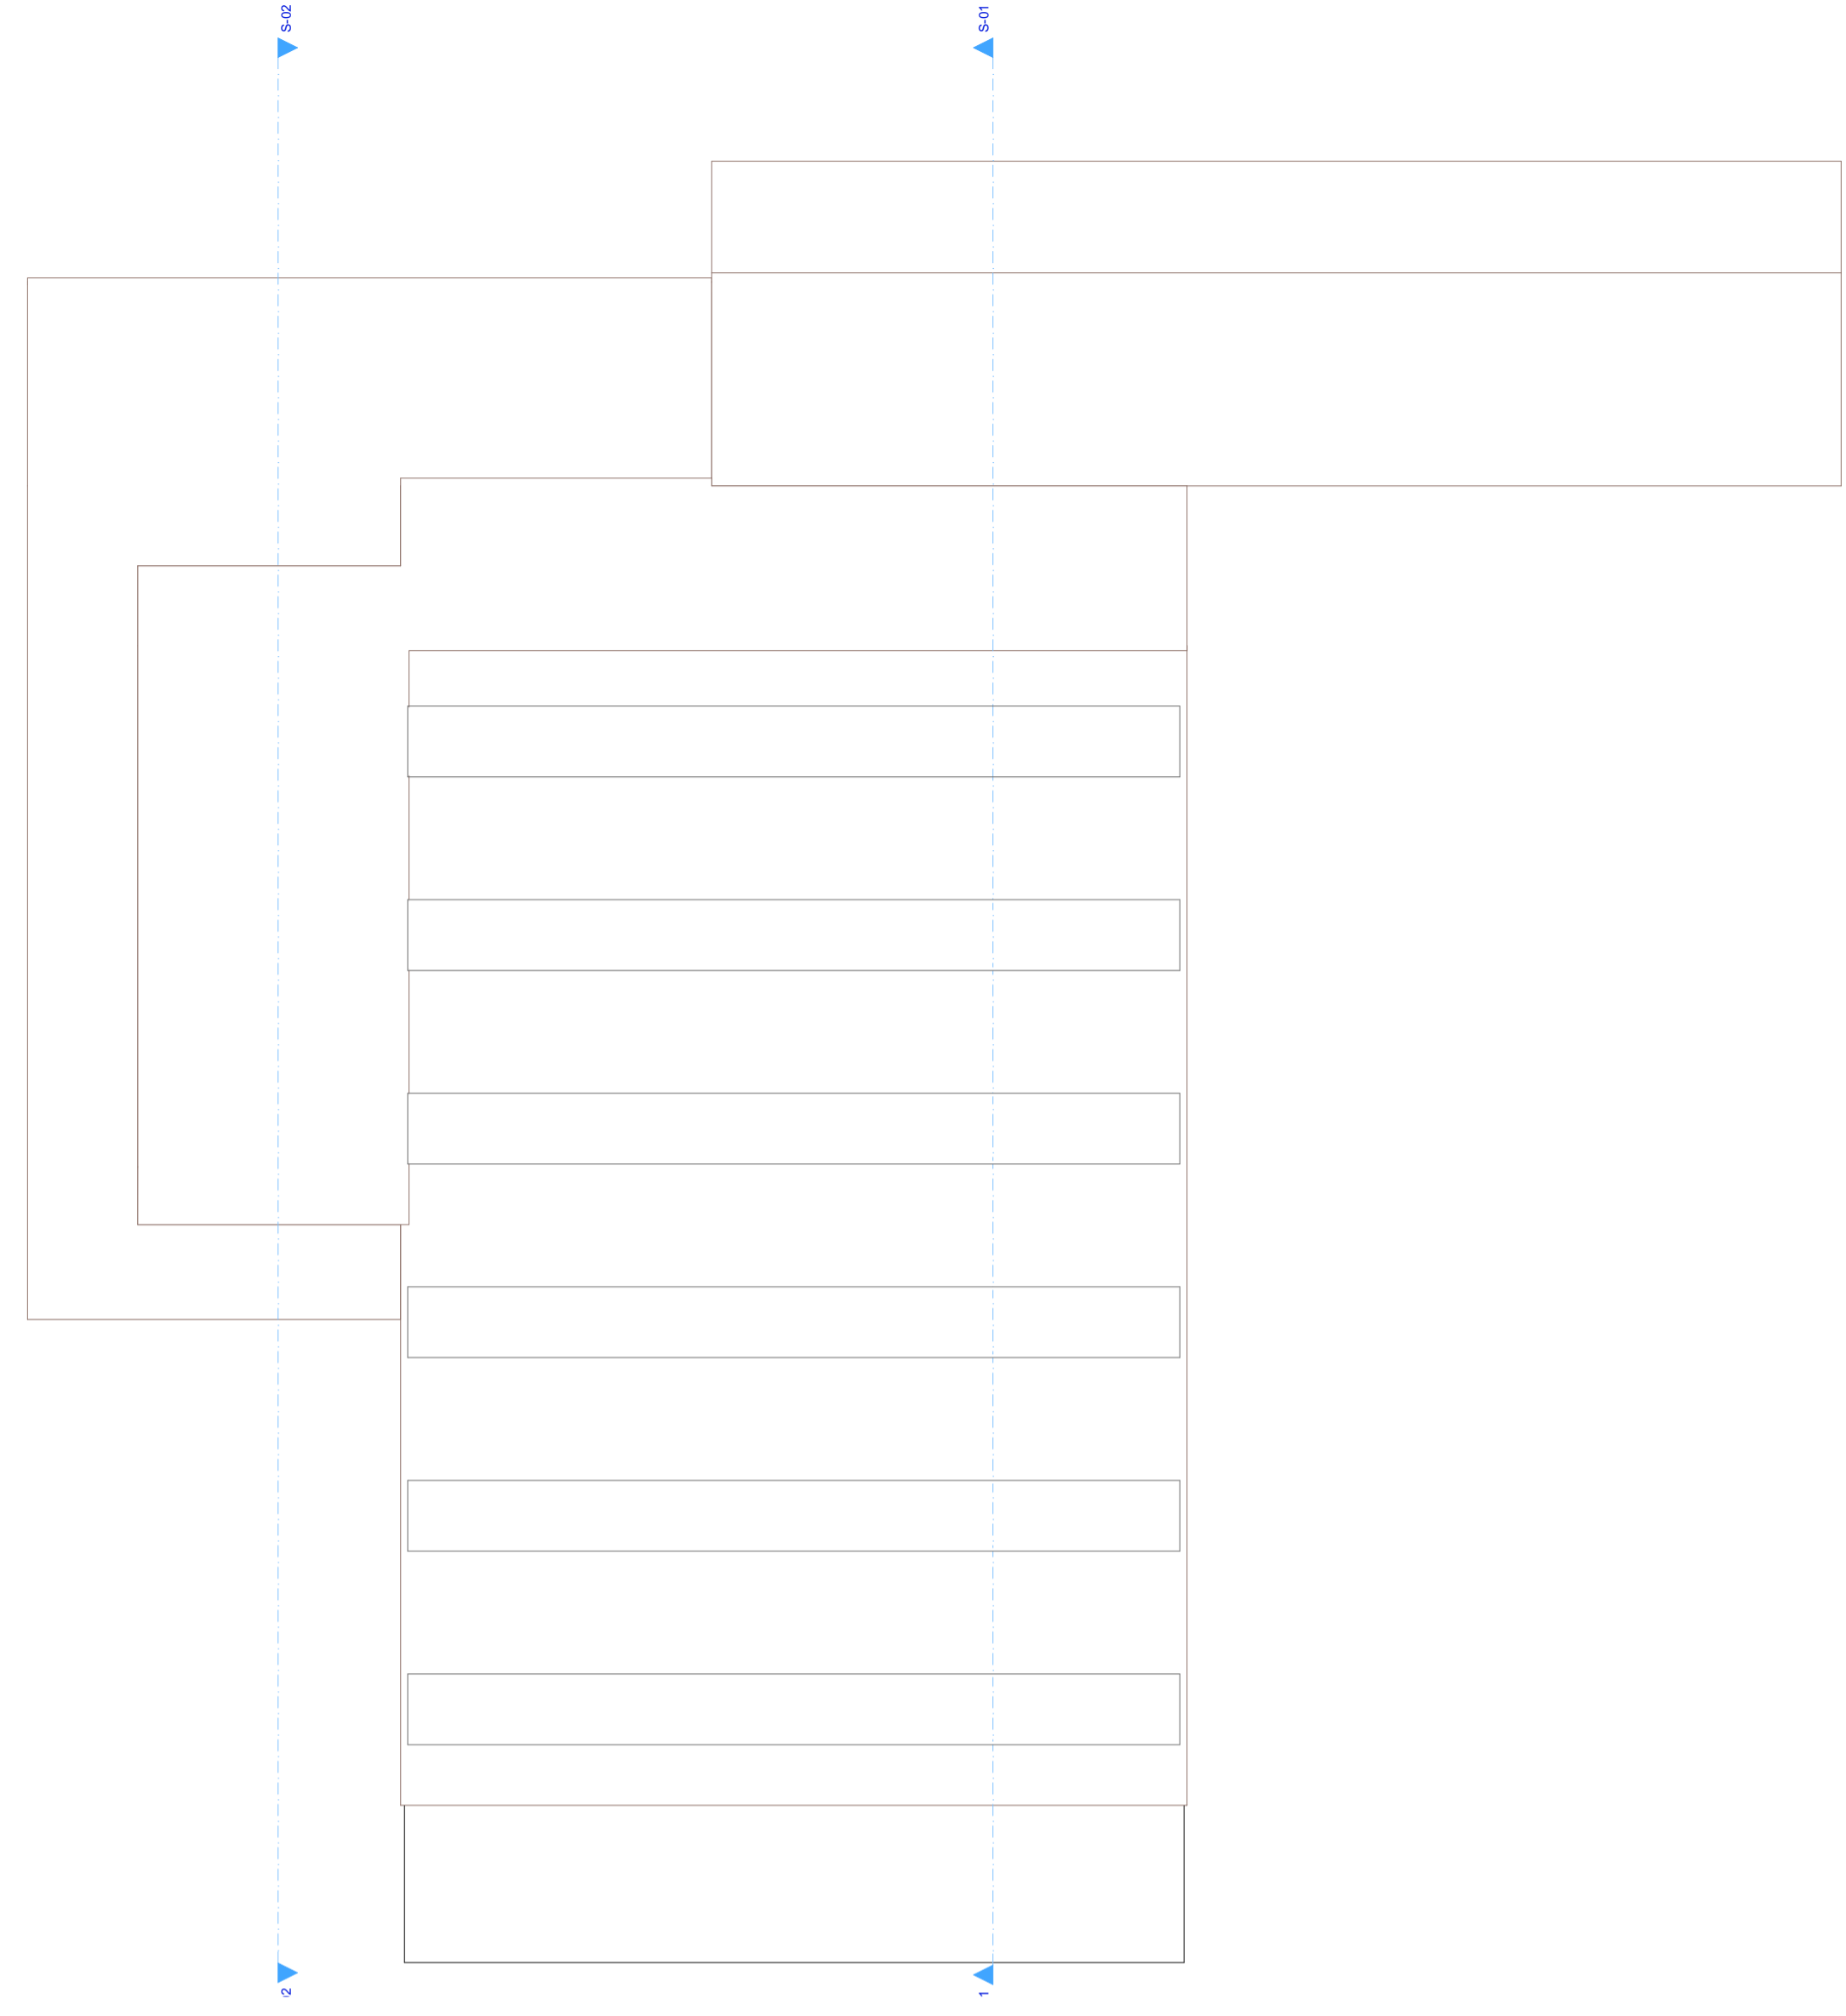


02 ROOF PLAN 1:100

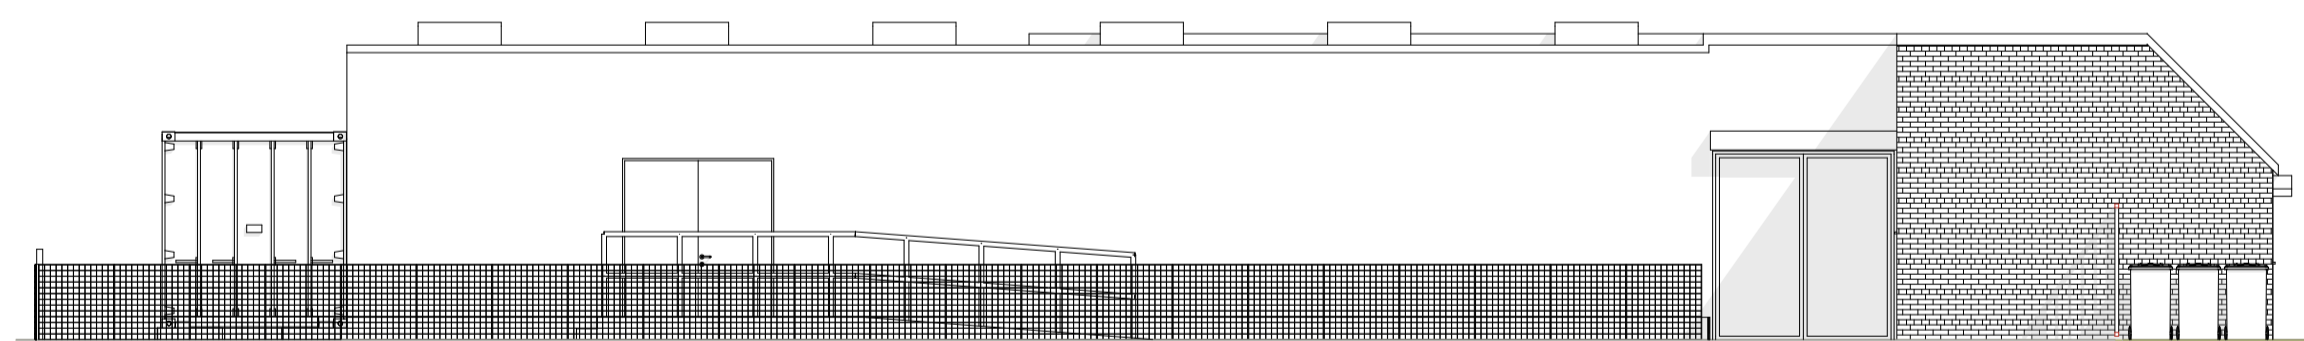


15 SOUTH ELEVATION 1:100

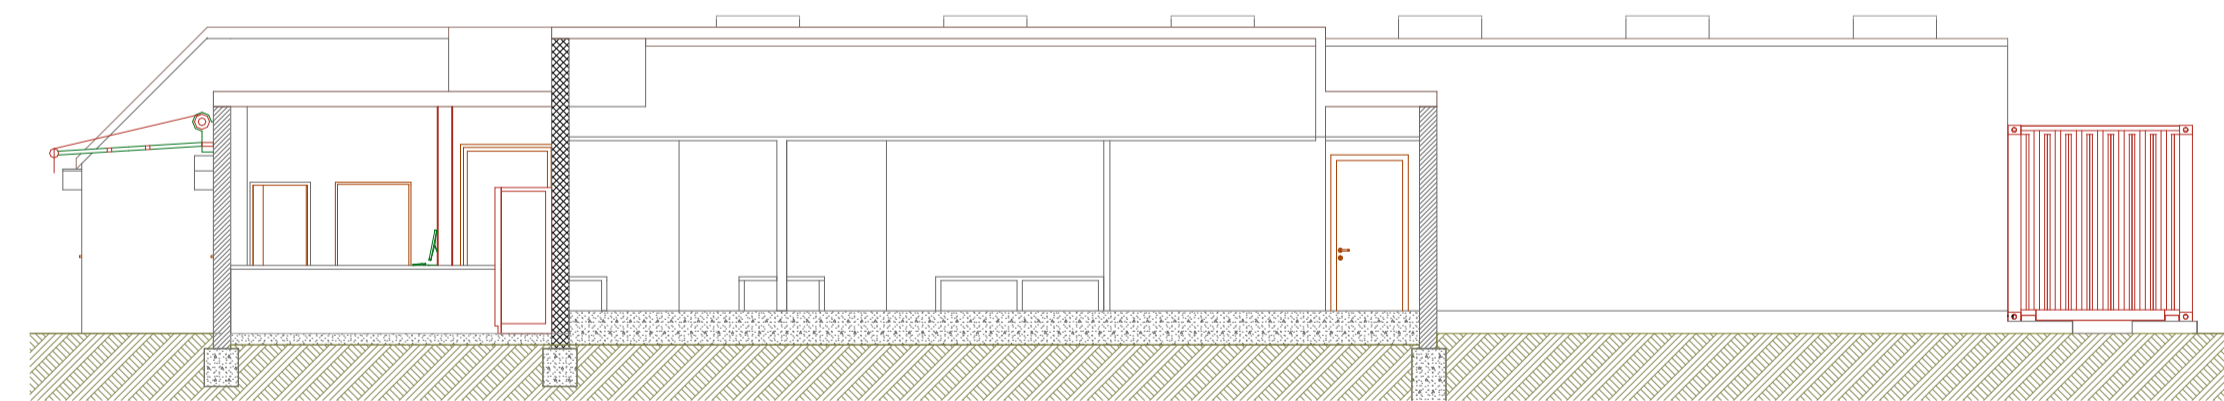


29 SECTION 02 1:100

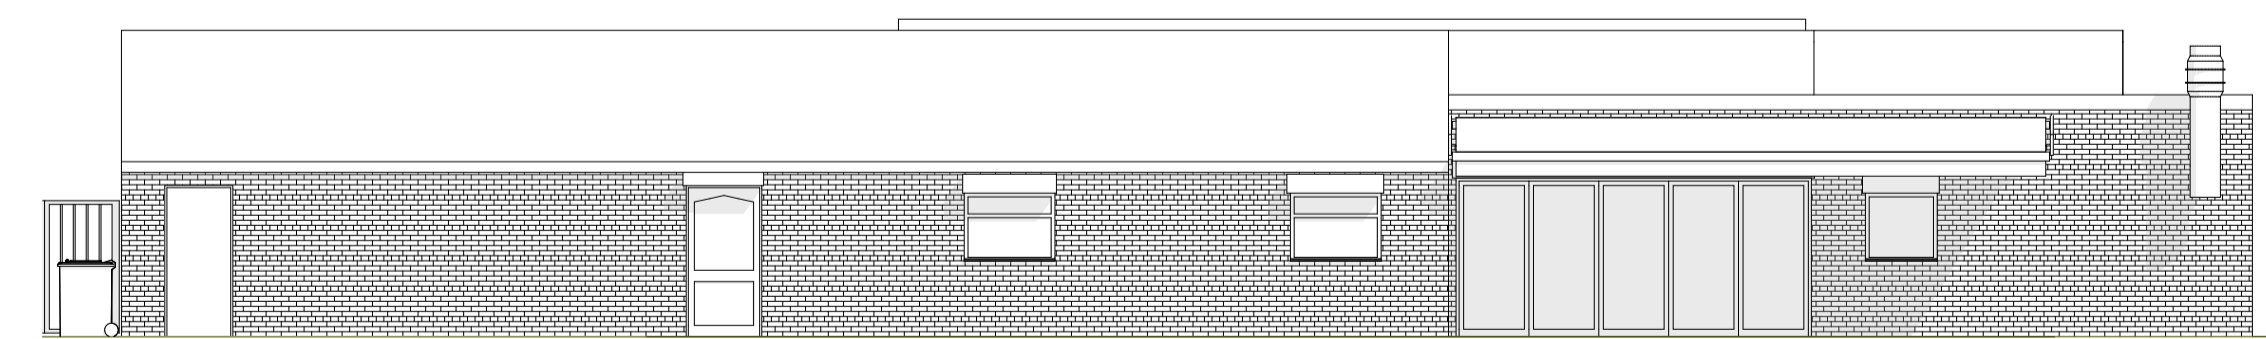


17 EAST ELEVATION 1:100

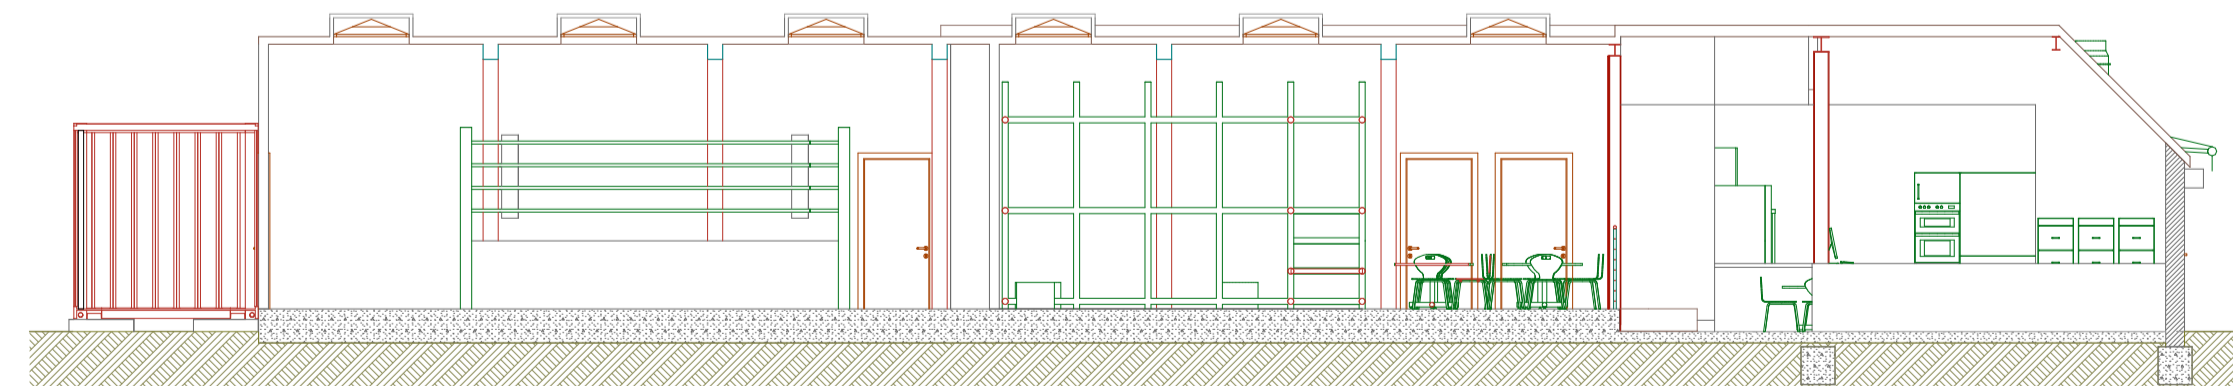

28 SECTION 01 1:100

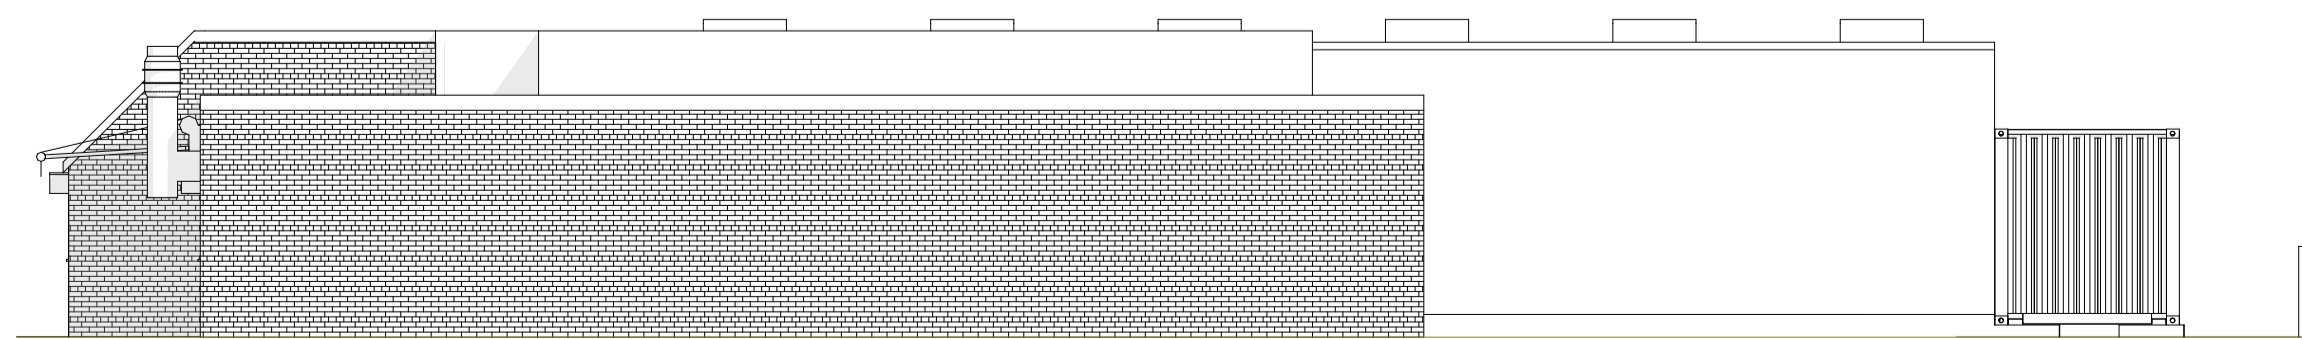

16 NORTH ELEVATION 1:100

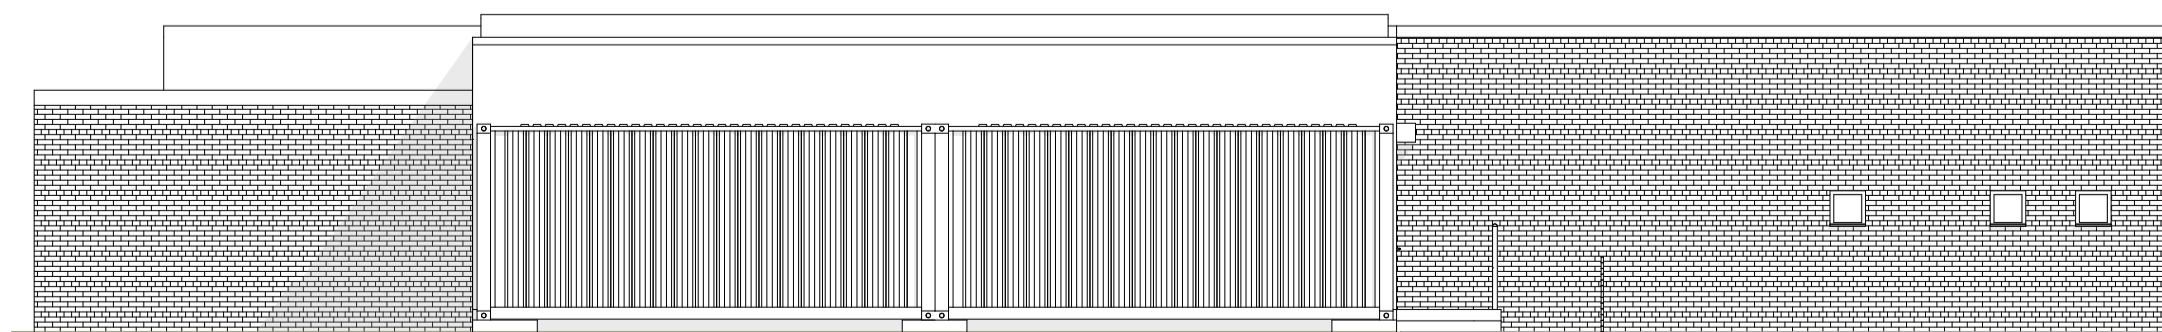

18 WEST ELEVATION 1:100

INDIGO BLUE WORKS LIMITED <small>ARCHITECTURAL DESIGN SERVICE</small> 124 ALEXANDRA ROAD LONDON SW19 7JY TEL: 020 8947 7548 FAX: 020 8947 6839 info@indigoblueworks.com	
DATE: 19/08/2019	REF: C WARREN
SITE: TOOTING TRIANGLE 366 CAVENDISH ROAD LONDON SW12 0PP	
DRAWING No. 2878	REVISION No.3
SCALE: 1-100 @ A1	