
 
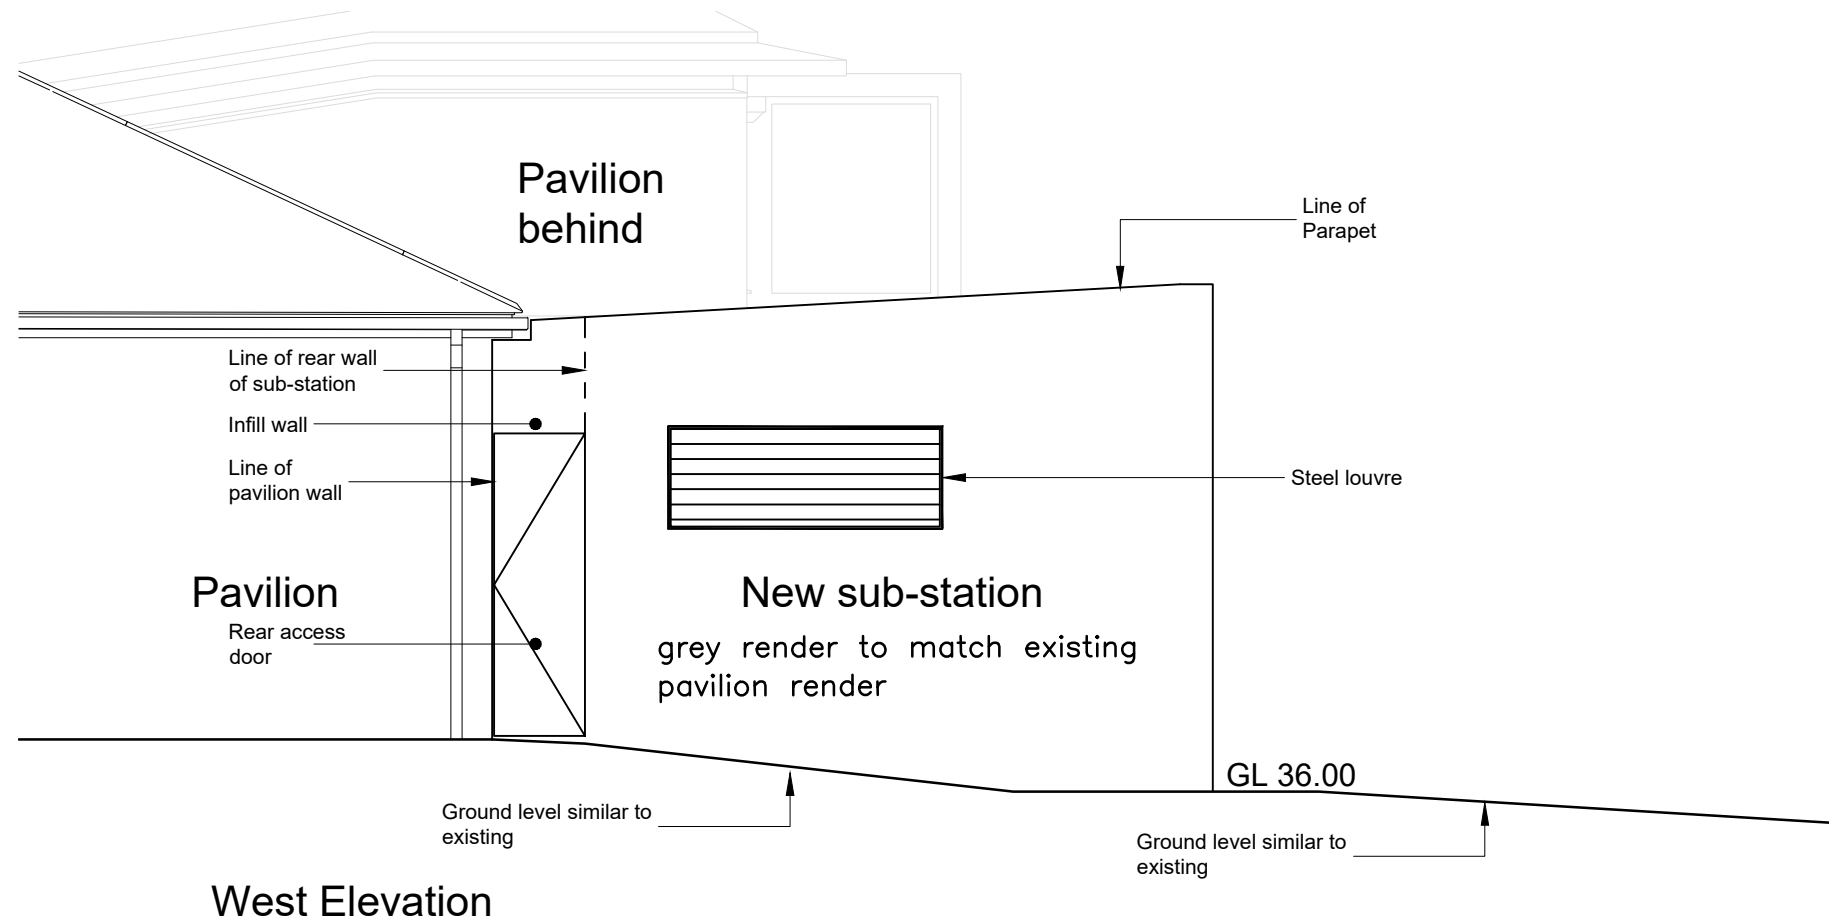


- Design Service
- do not scale use figured dimensions only
 - all dimensions in millimetres unless stated otherwise
 - all dimensions to be checked on site prior to commencement of work
 - errors and omissions to be reported to the contract administrator

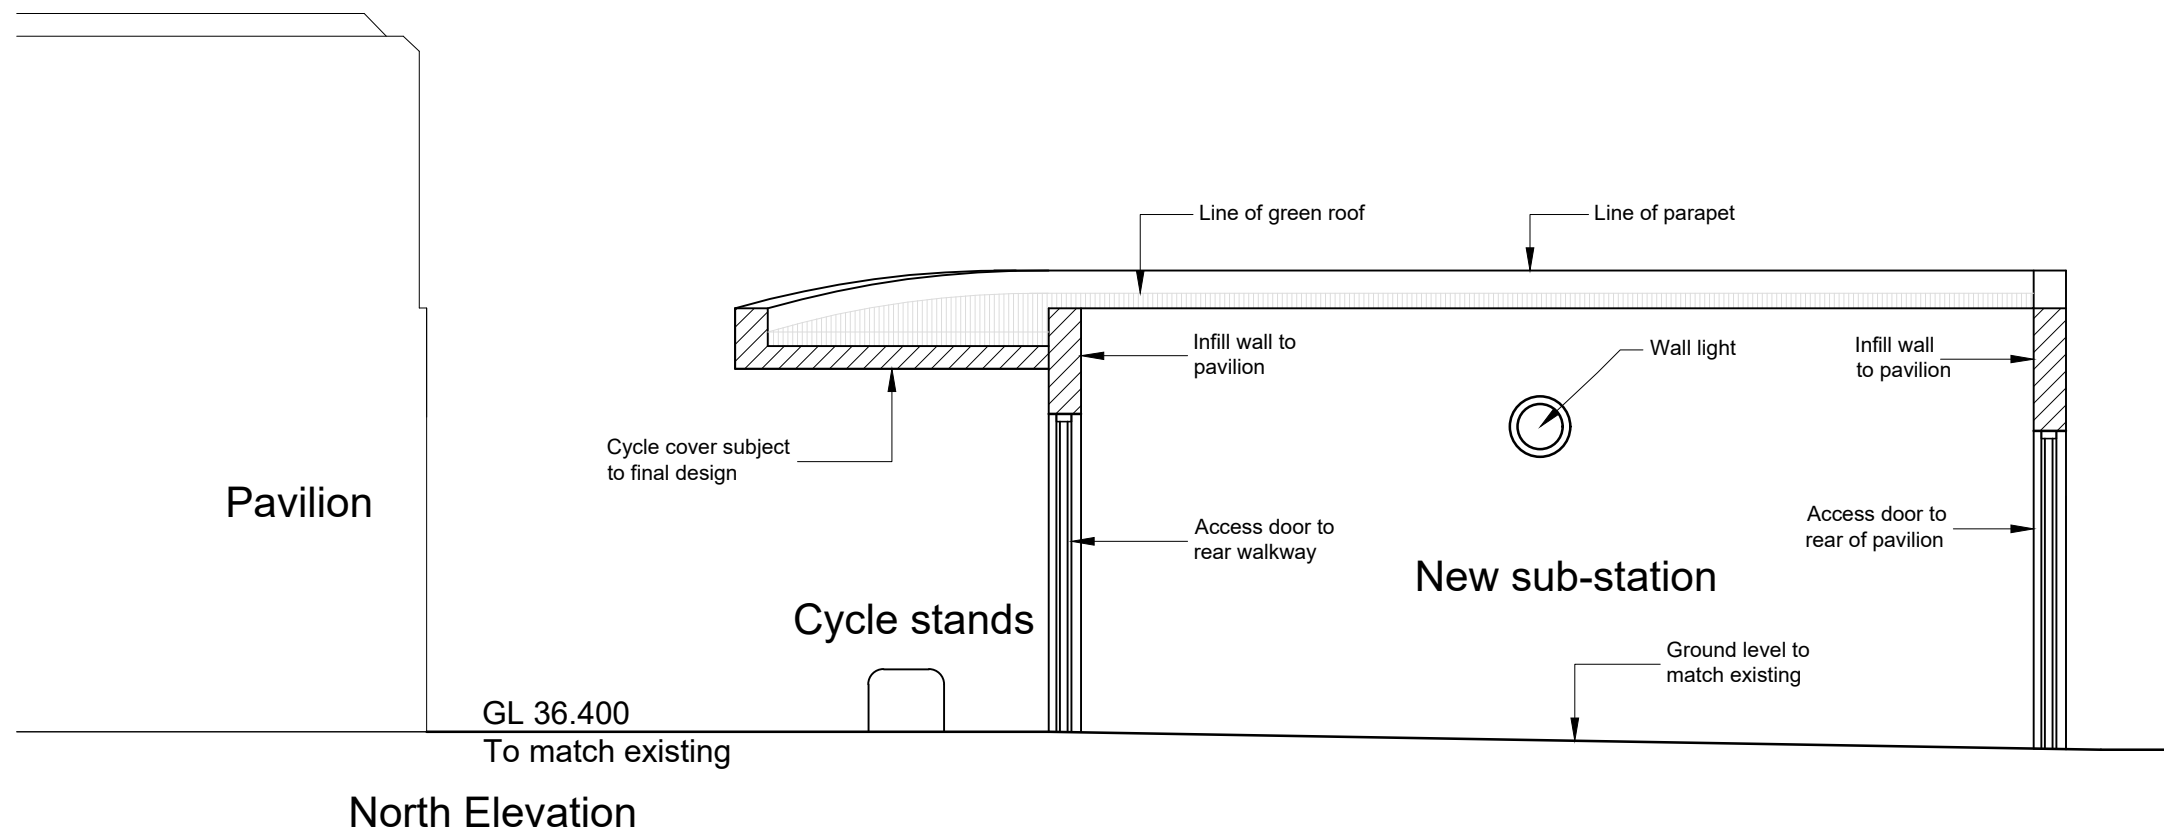

-	21/05/20	Issued for planning	RW	-
rev	date	description	dm	chk

Richmond and Wandsworth SSA Design Service
 Hussein El-Bahrawy, RIBA Head of Design Service
 The Town Hall, Wandsworth High Street, London SW18 2PU
 Tel. 020 8871 6000

client
South London Swimming Club

project
Tooting Bec Lido Substation

drawing
Proposed North and West Elevations

date	drawn	checked	scale	size
May 20	RW	LM	1:50	A3
no	status		revision	
CP286-2001-A-221	P		-	