


- Design Service
- do not scale use figured dimensions only
  - all dimensions in millimetres unless stated otherwise
  - all dimensions to be checked on site prior to commencement of work
  - errors and omissions to be reported to the contract administrator

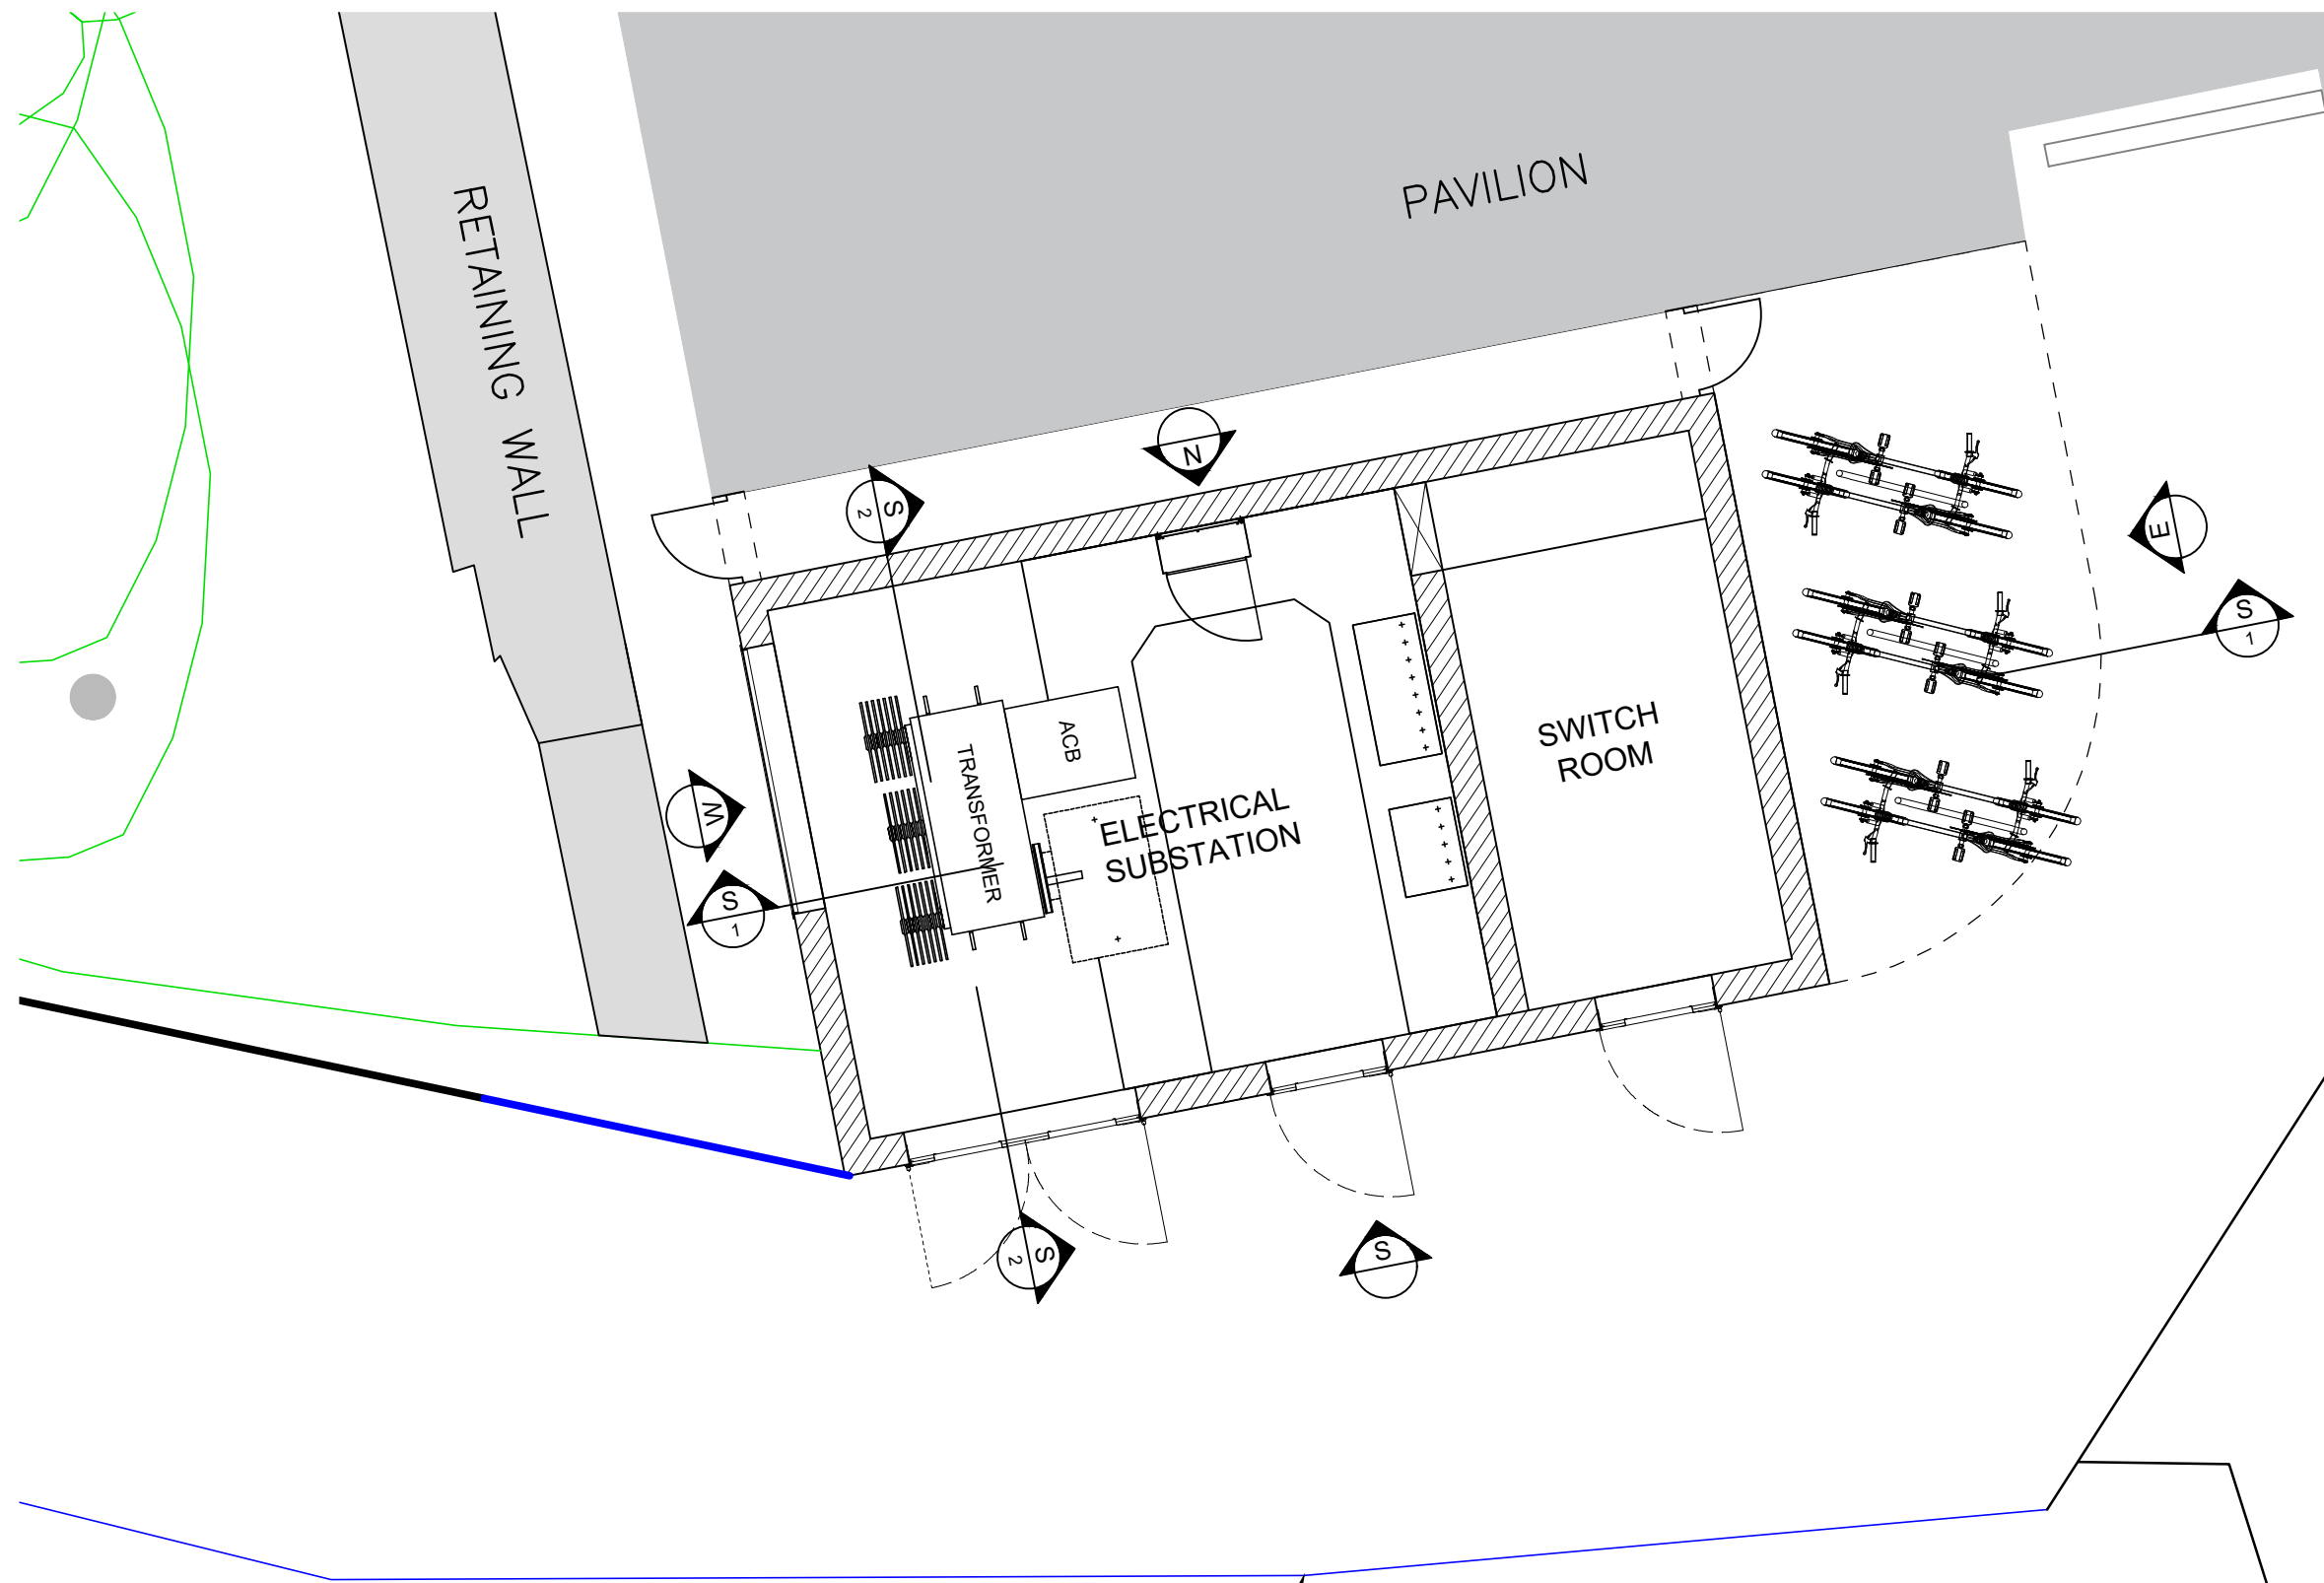

-	21/05/20	Issued for planning	RW	-
rev	date	description	dm	chk

**Richmond and Wandsworth SSA**  
**Design Service**  
 Hussein El-Bahrawy, RIBA Head of Design Service  
 The Town Hall, Wandsworth High Street, London SW18 2PU  
 Tel. 020 8871 6000

client  
**South London Swimming Club**

project  
**Tooting Bec Lido Substation**

drawing  
**Proposed Ground Floor Plan**

date	drawn	checked	scale	size
May 20	RW	LM	1:50	A3
no	status		revision	
CP286-2001-A-210	P		-	