

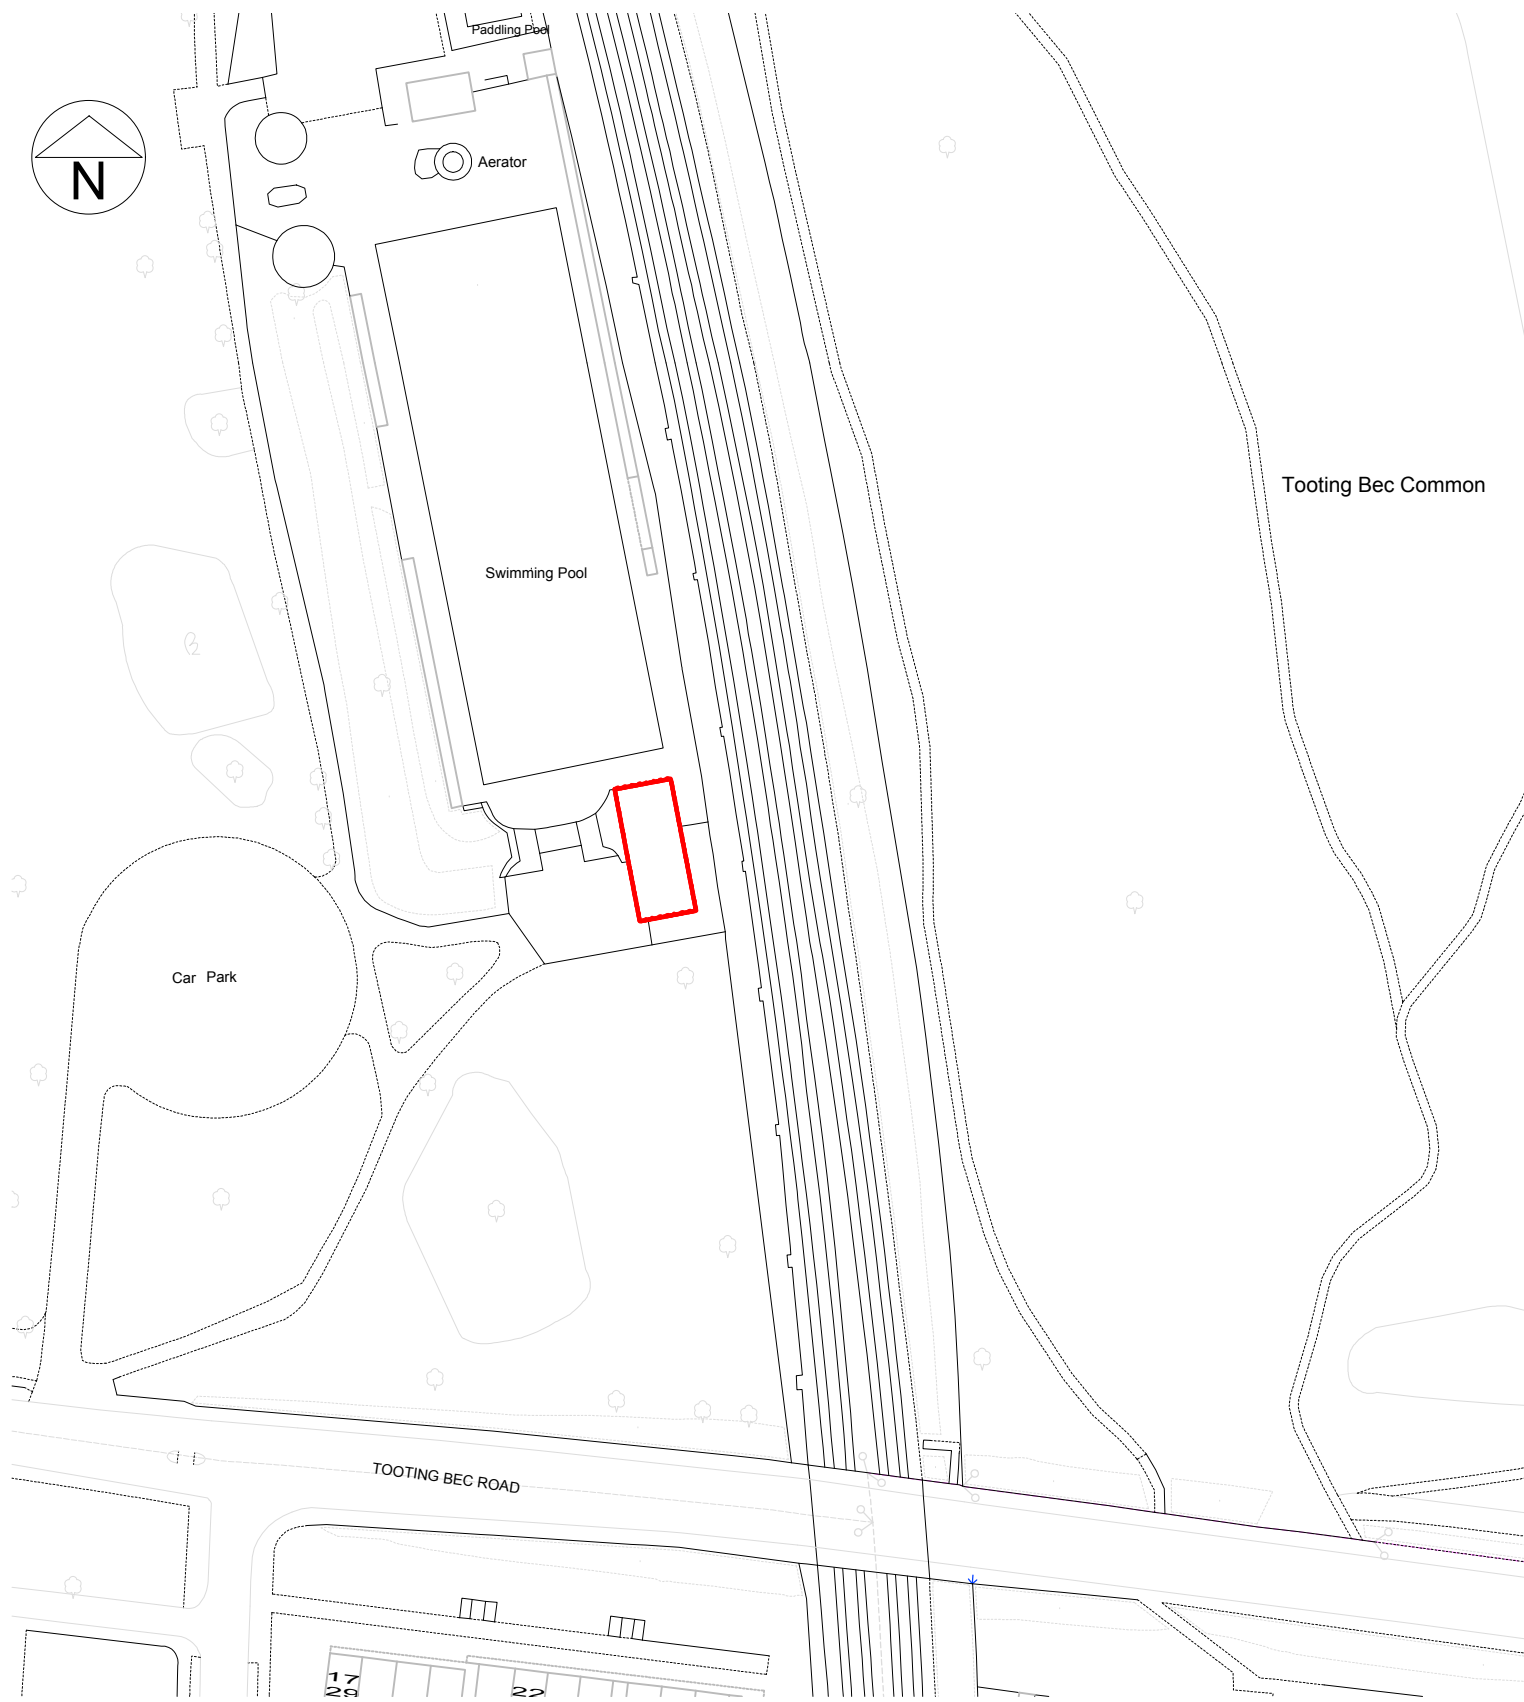



Deliverables Issue Sheet					Issue No		01	
Project number: CP286			Tooting Bec Lido - Pump House					
Project Address		Tooting Bec Road, SW16 1RU		Date of issue				
			day		17			
			month		06			
			year		19			
Document No	Title	Size	Scale	Revision				
CP286-1901-A-DWG-001	Location & Block Plan	A3	1:1250/1:500		01			
CP286-1901-A-DWG-100	Existing Ground Level	A3	1:100		01			
CP286-1901-A-DWG-101	Existing Roof Plan	A3	1:100		01			
CP285-1901-A-DWG-120	Existing Elevations	A3	1:200		01			
CP286-1901-A-DWG-130	Existing Section	A3	1:100		01			
CP286-1901-A-DWG-210	Proposed Ground Level	A3	1:100		01			
CP286-1901-A-DWG-211	Proposed Roof Plan	A3	1:100		01			
CP256-1901-A-DWG-220	Proposed Elevations	A3	1:200		01			
CP286-1901-A-DWG-230	Proposed Section	A3	1:100		01			

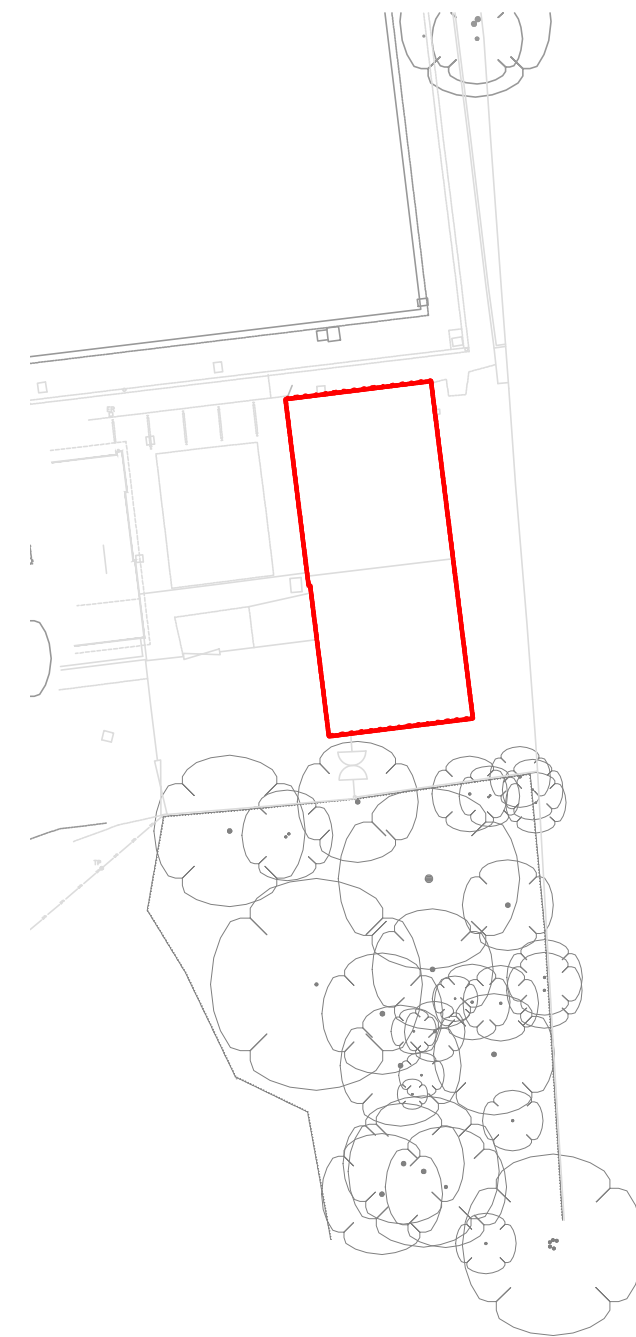


LOCATION PLAN 1:1250

 

BLOCK PLAN 1:500

 

- Design Service
- do not scale use figured dimensions only
 - all dimensions in millimetres unless stated otherwise
 - all dimensions to be checked on site prior to commencement of work
 - errors and omissions to be reported to the contract administrator

KEY
 SITE BOUNDARY

01	17/06/19	PLANNING DRAWINGS	MK	LM
rev	date	description	drm	chk

Richmond and Wandsworth SSA
Design Service
 Hussein El-Bahrawy, RIBA Head of Design Service
 The Town Hall, Wandsworth High Street, London SW18 2PU
 Tel. 020 8871 6000


client
Environment and Community Service

project
Tooting Bec Lido Pump House


drawing
Location & Block Plan

date	drawn	checked	scale	size
Jun19	MK	LM	1:1250&1:500	A3
no	status		revision	
CP286-1901-A-DWG-001	R01		01	

- Design Service
- do not scale use figured dimensions only
 - all dimensions in millimetres unless stated otherwise
 - all dimensions to be checked on site prior to commencement of work
 - errors and omissions to be reported to the contract administrator

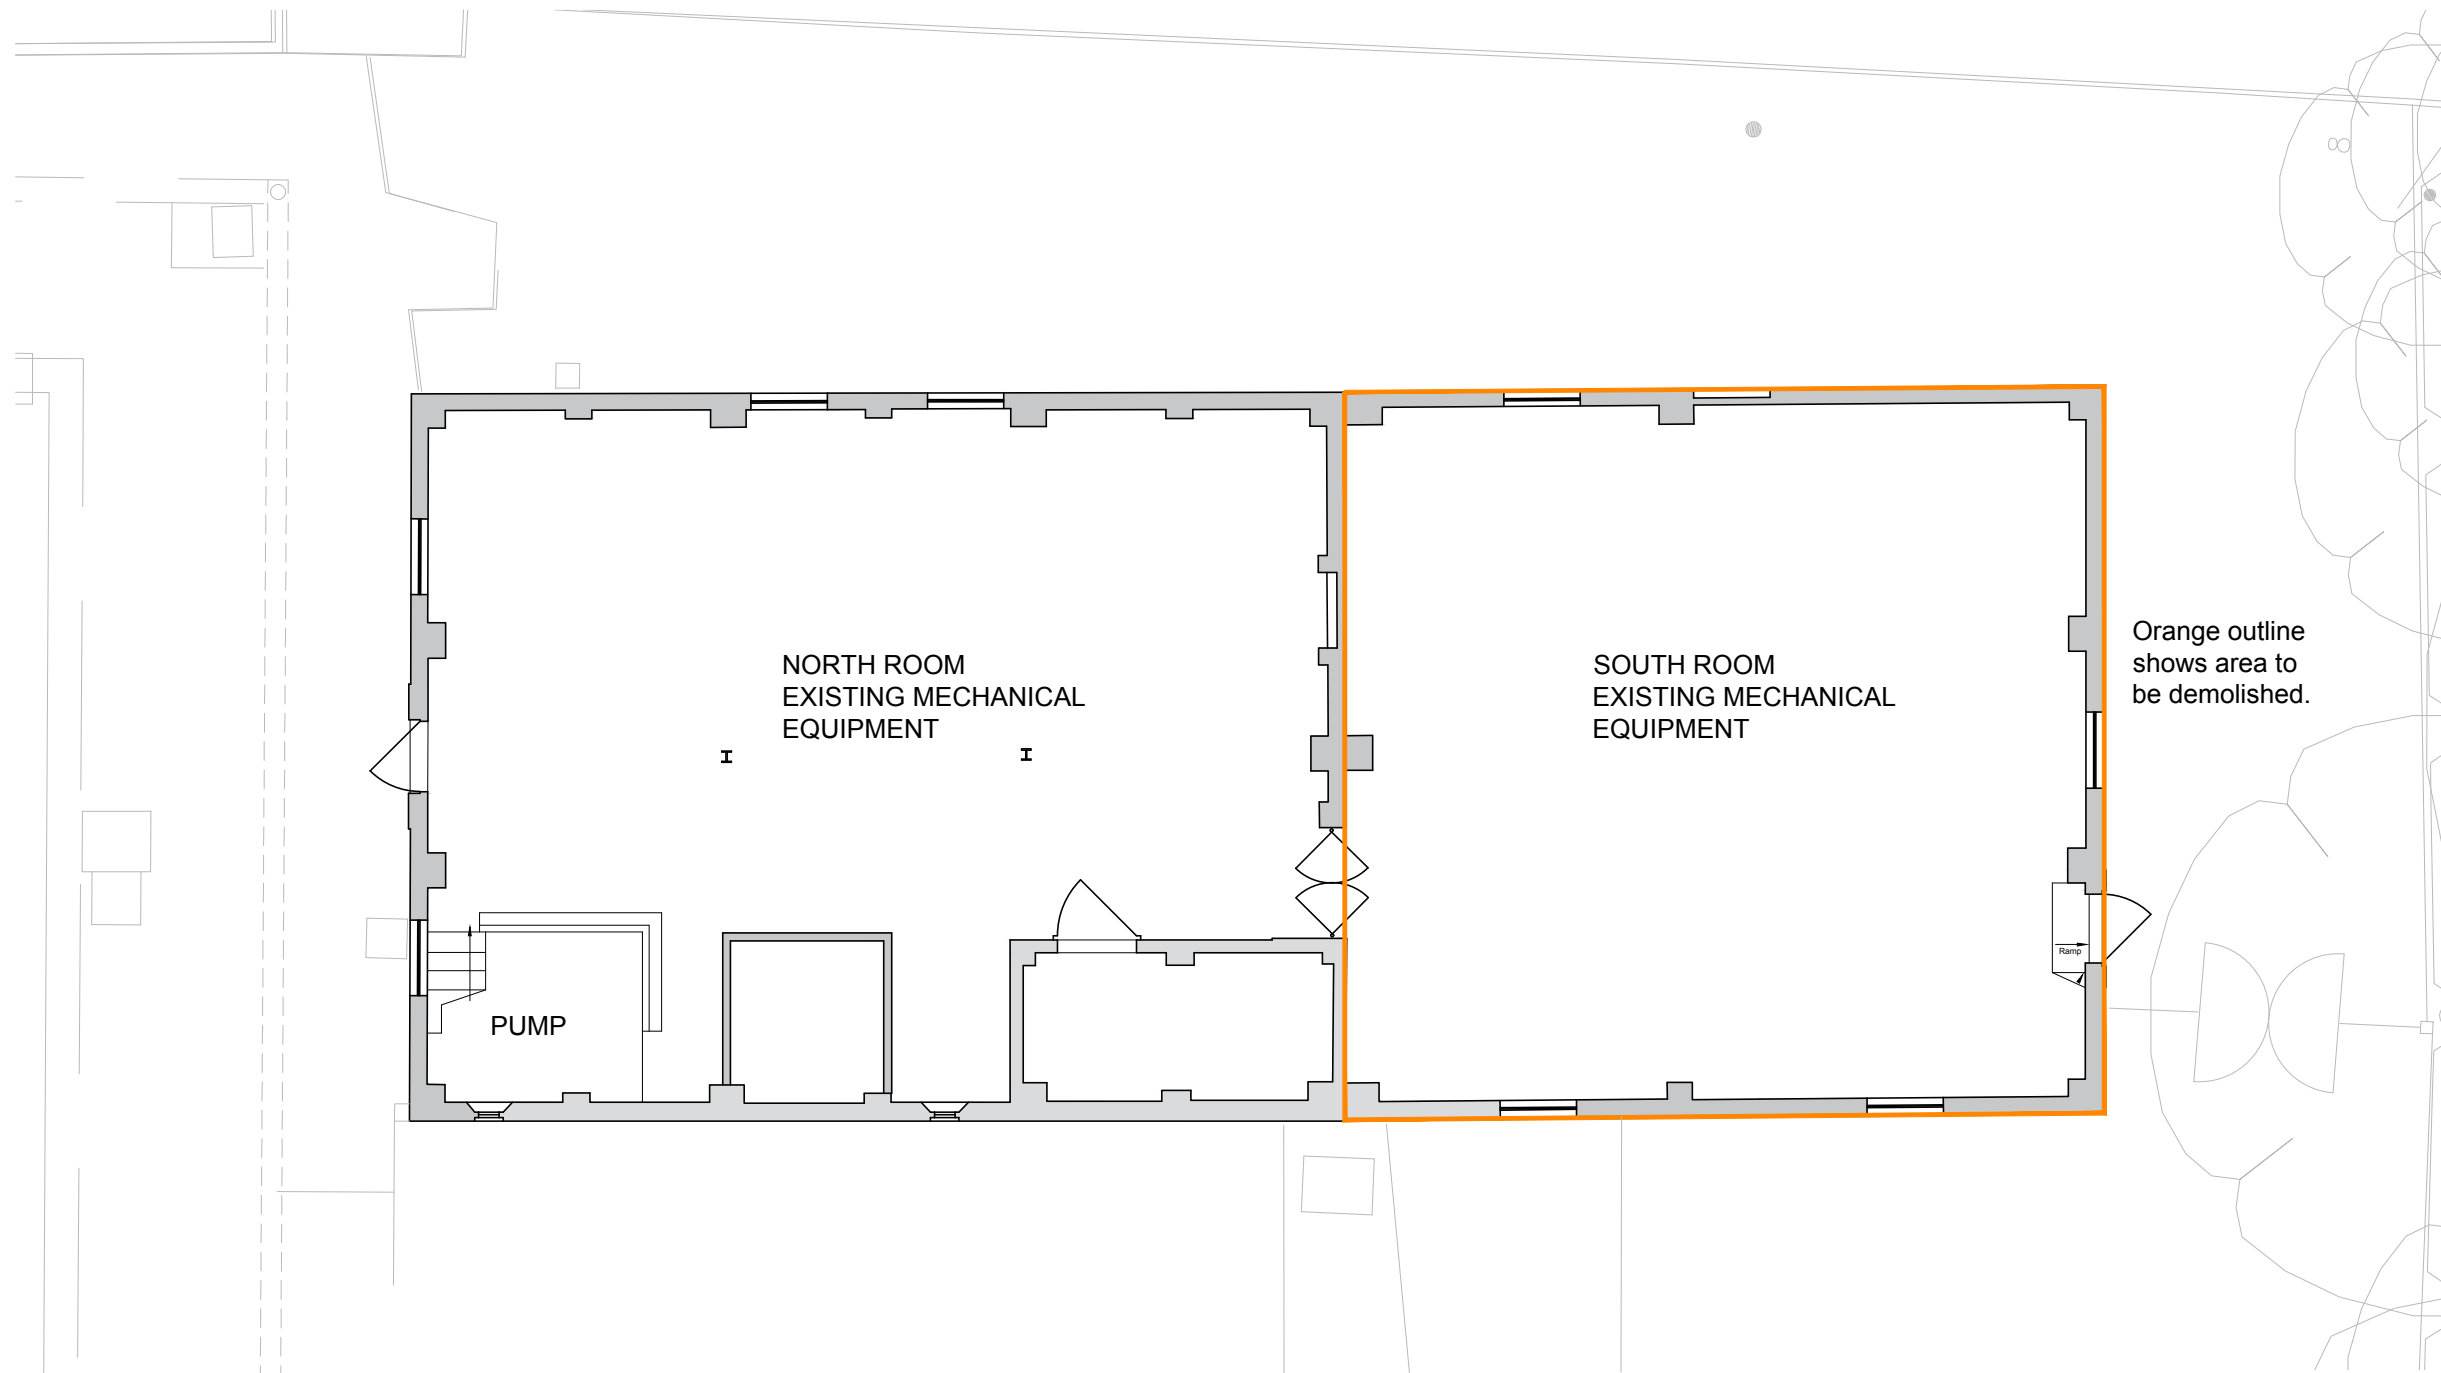

EXISTING PUMP HOUSE 1:100

 

rev	date	description	drn	chk
01	17/06/19	PLANNING DRAWINGS	MK	LM

Richmond and Wandsworth SSA

Design Service
 Hussein El-Bahrawy, RIBA Head of Design Service
 The Town Hall, Wandsworth High Street, London SW18 2PU
 Tel. 020 8871 6000

client
 Environment and Community
 Service

project
Tooting Bec Lido
Pump House


drawing
Existing Ground Level

date	drawn	checked	scale	size
Jun 19	MK	LM	1:100	A3
no	status		revision	
CP286-1901-A-DWG-100	R01		01	

- Design Service
- do not scale use figured dimensions only
 - all dimensions in millimetres unless stated otherwise
 - all dimensions to be checked on site prior to commencement of work
 - errors and omissions to be reported to the contract administrator



EXISTING ROOF PLAN 1:100

 

rev	date	description	drn	chk
01	17/06/19	PLANNING DRAWINGS	MK	LM

Richmond and Wandsworth SSA

Design Service
 Hussein El-Bahrawy, RIBA Head of Design Service
 The Town Hall, Wandsworth High Street, London SW18 2PU
 Tel. 020 8871 6000


client
 Environment and Community
 Service

project
Tooting Bec Lido
Plant Room




drawing
Existing Roof Plan

date	drawn	checked	scale	size
Jun 19	MK	LM	1:100	A3
no	status		revision	
CP286-1901-A-DWG-101	R01		01	



- Design Service
- do not scale use figured dimensions only
 - all dimensions in millimeters unless stated otherwise
 - all dimensions to be checked on site prior to commencement of work
 - errors and omissions to be reported to the contract administrator

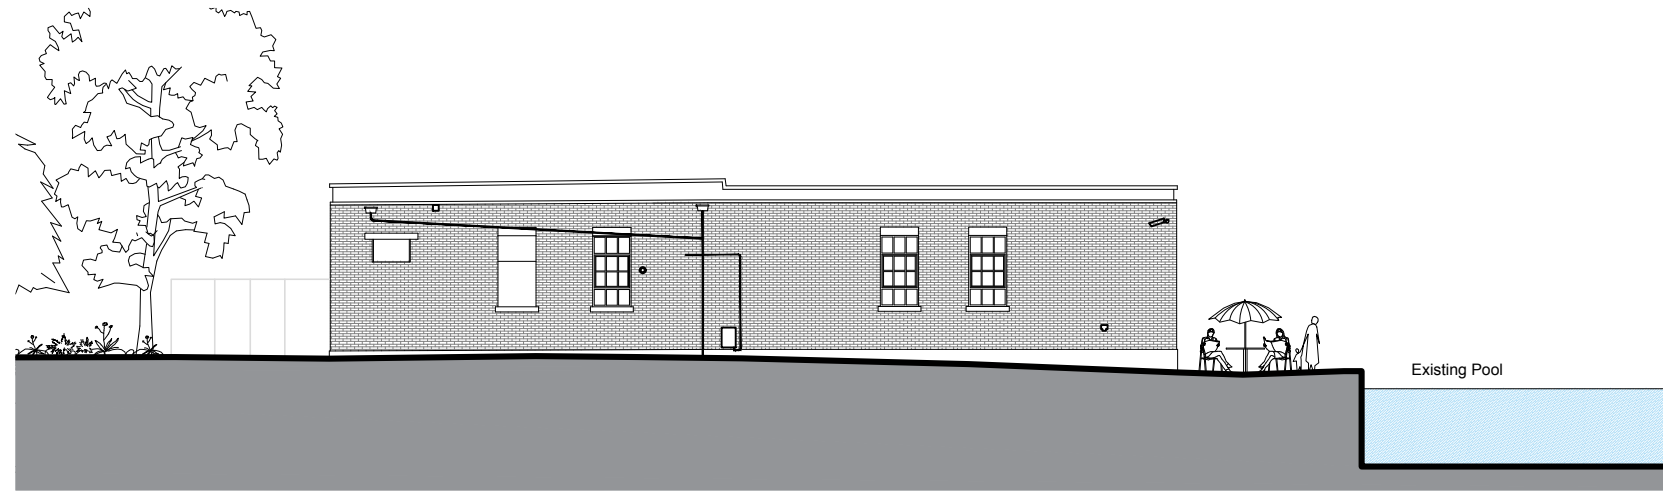



EXISTING EAST ELEVATION 1:200

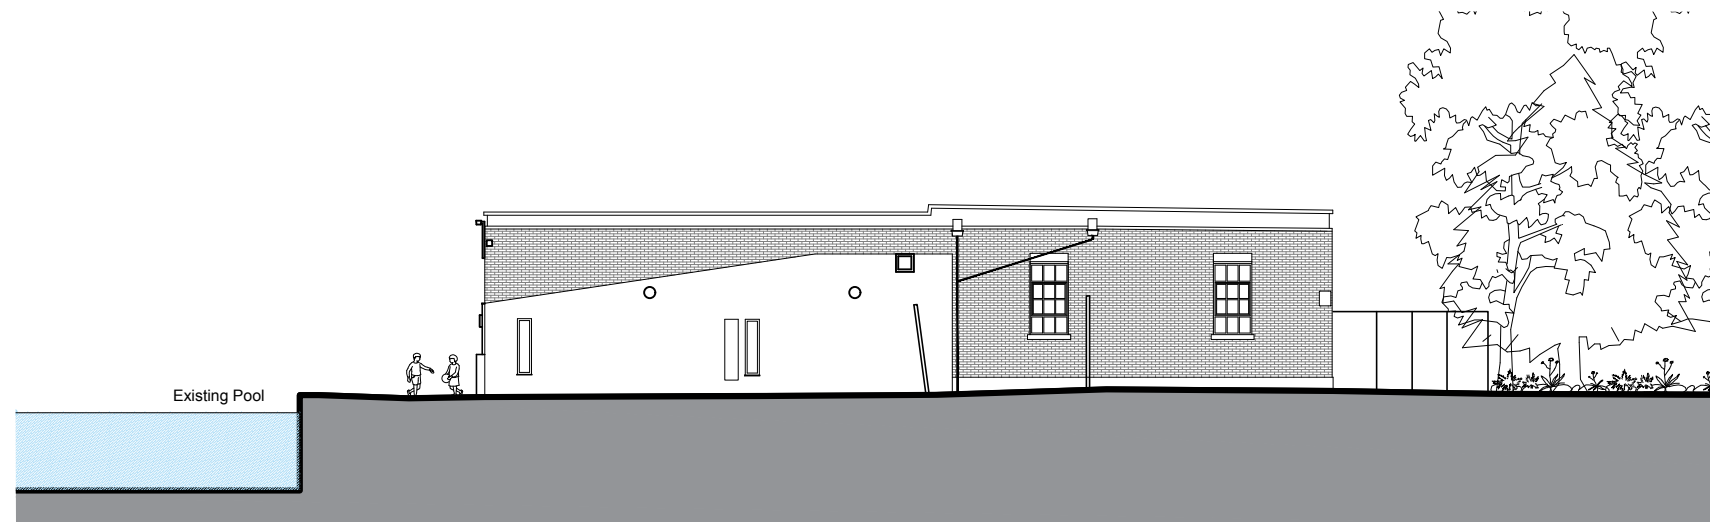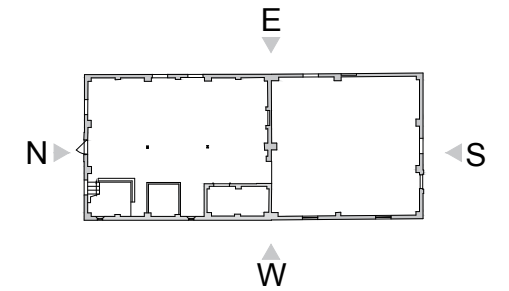 


EXISTING WEST ELEVATION 1:200

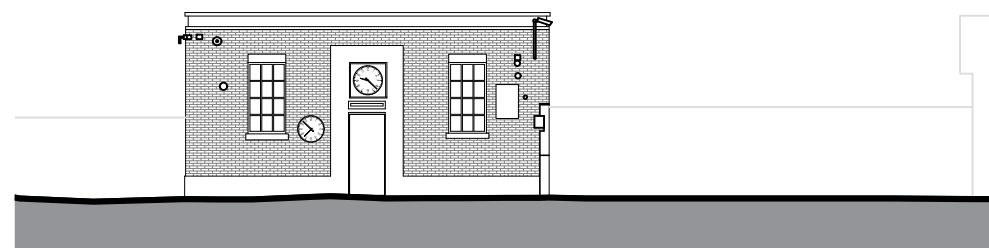 

EXISTING NORTH ELEVATION 1:200

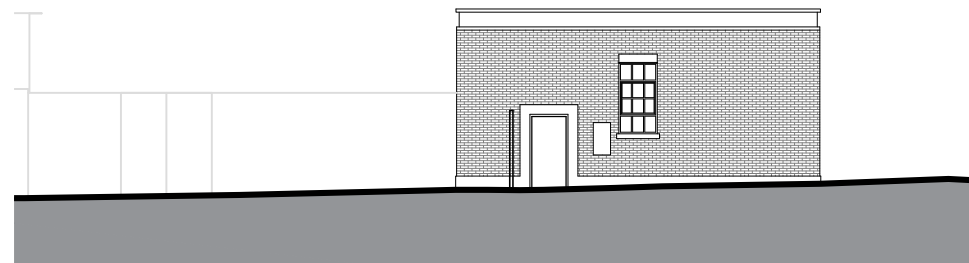 

EXISTING SOUTH ELEVATION 1:200

 

rev	date	description	drn	chk
01	17/06/19	PLANNING DRAWINGS	MK	LM

Richmond and Wandsworth SSA

Design Service
 Hussein El-Bahrawy, RIBA Head of Design Service
 The Town Hall, Wandsworth High Street, London SW18 2PU
 Tel. 020 8871 6000



client
Environment and Community Service

project
Tooting Bec Lido Plant Room

drawing
Existing Elevations


date	drawn	checked	scale	size
Jun 19	MK	LM	1:200	A3
no	status		revision	
CP285-1901-A-DWG-120	R01		01	

- Design Service
- do not scale use figured dimensions only
 - all dimensions in millimetres unless stated otherwise
 - all dimensions to be checked on site prior to commencement of work
 - errors and omissions to be reported to the contract administrator

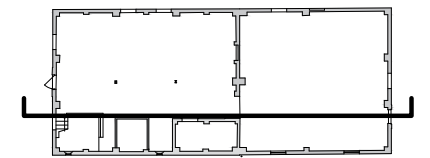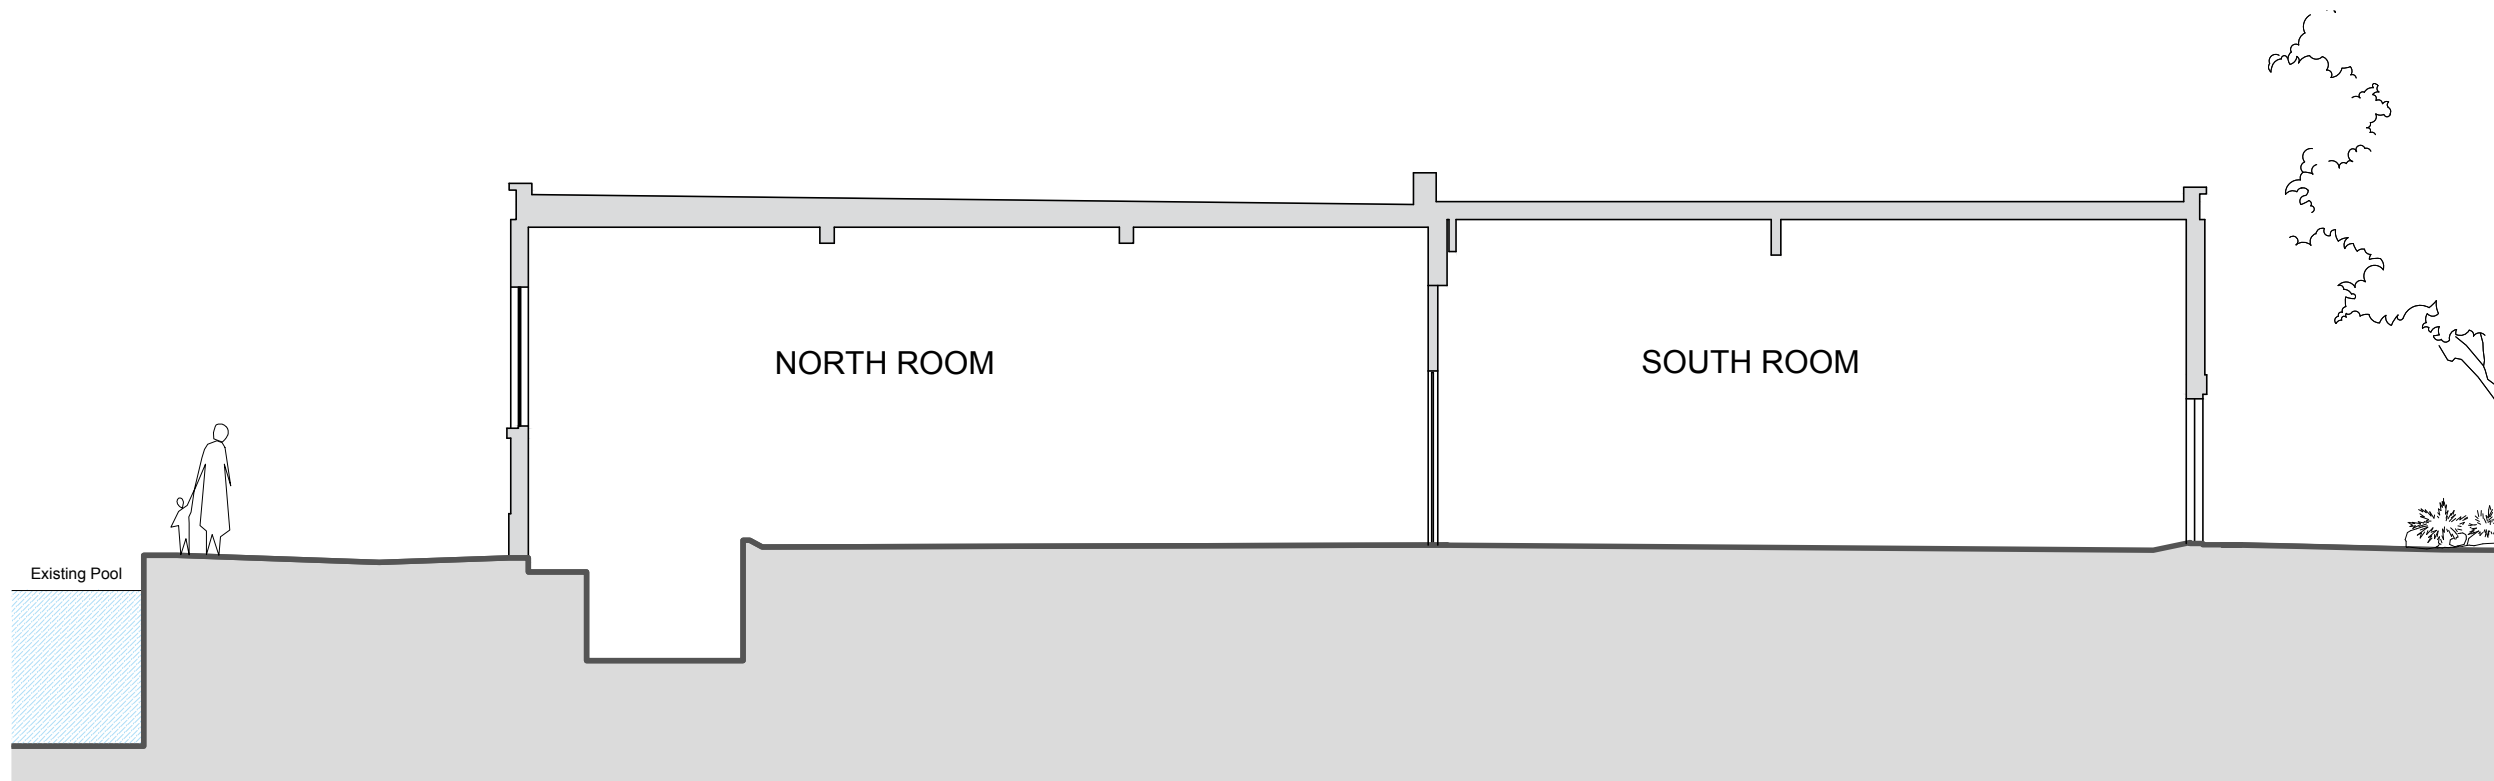

Navigator

EXISTING SECTION 1:100

 

rev	date	description	drn	chk
01	17/06/19	PLANNING DRAWINGS	MK	LM

Richmond and Wandsworth SSA

Design Service
 Hussein El-Bahrawy, RIBA Head of Design Service
 The Town Hall, Wandsworth High Street, London SW18 2PU
 Tel. 020 8871 6000


client
Environment and Community Service

project
Tooting Bec Lido Plant Room

drawing
Existing Section

date	drawn	checked	scale	size
Jun 19	MK	LM	1:100	A3
no	status		revision	
CP286-1901-A -DWG-130	R01		01	

- Design Service
- do not scale use figured dimensions only
 - all dimensions in millimetres unless stated otherwise
 - all dimensions to be checked on site prior to commencement of work
 - errors and omissions to be reported to the contract administrator

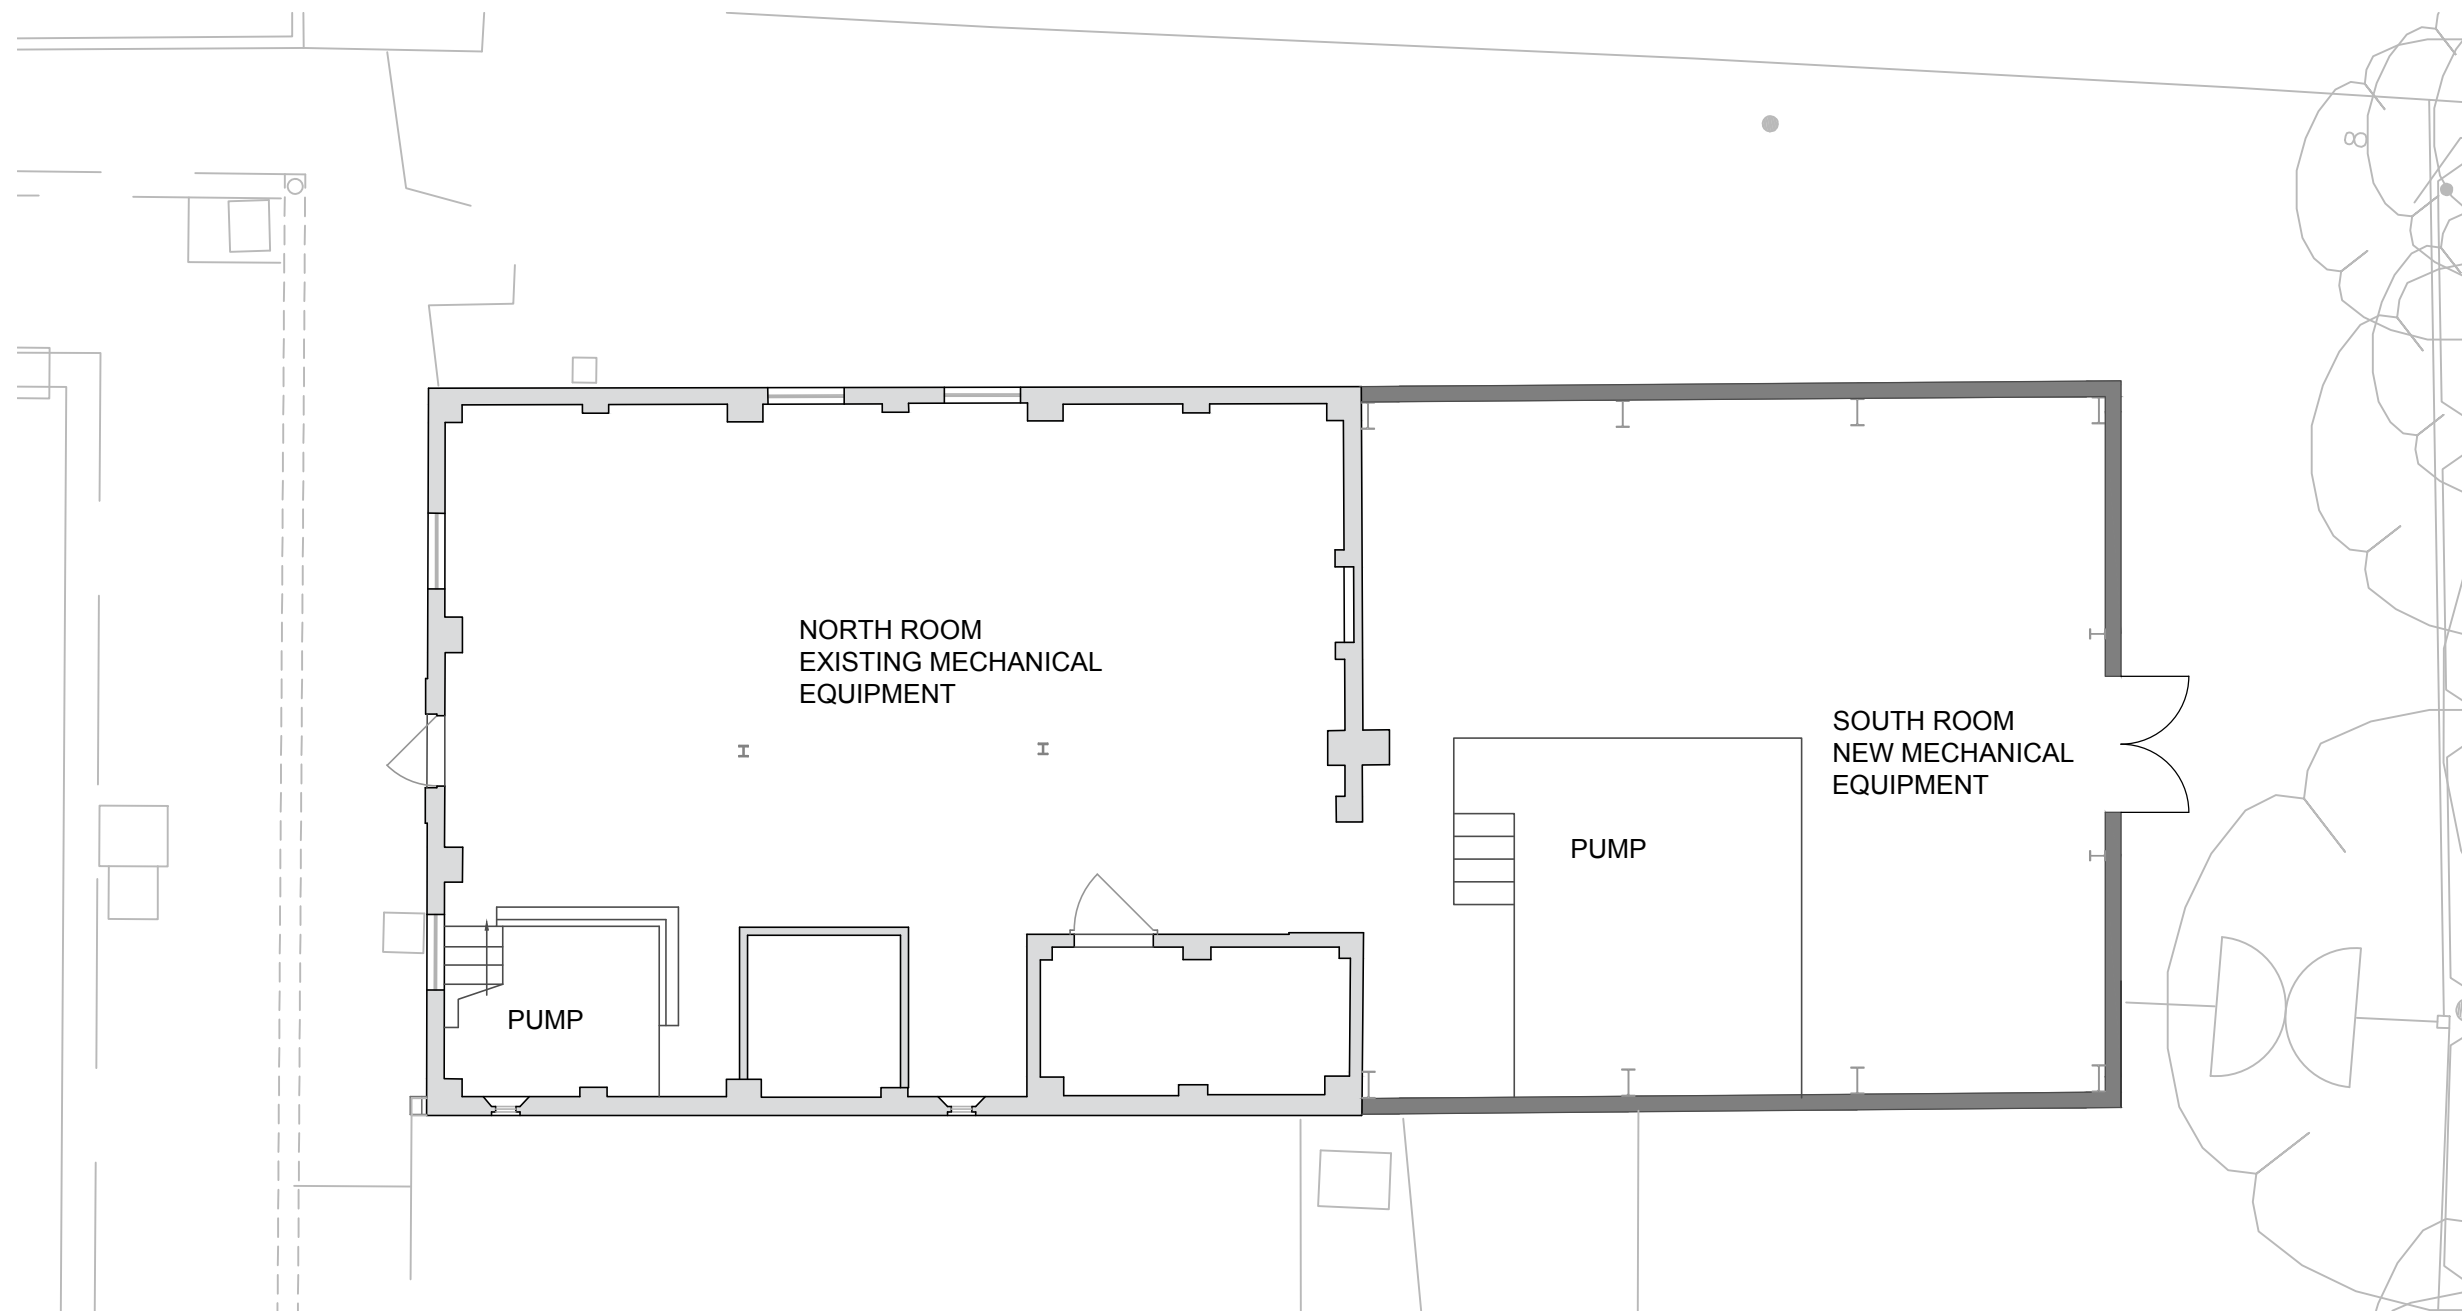


KEY

NEW CONSTRUCTION

EXISTING CONSTRUCTION

PROPOSED PUMP HOUSE 1:100

 

01	17/06/19	PLANNING DRAWINGS	MK	LM
rev	date	description	drn	chk

Richmond and Wandsworth SSA

Design Service
 Hussein El-Bahrawy, RIBA Head of Design Service
 The Town Hall, Wandsworth High Street, London SW18 2PU
 Tel. 020 8871 6000


client
 Environment and Community
 Service

project
Tooting Bec Lido
Plant Room


drawing
Proposed Ground Level

date	drawn	checked	scale	size
Jun 19	MK	LM	1:100	A3
no	status		revision	
CP286-1901-A-DWG-210	R01		01	

- Design Service
- do not scale use figured dimensions only
 - all dimensions in millimetres unless stated otherwise
 - all dimensions to be checked on site prior to commencement of work
 - errors and omissions to be reported to the contract administrator

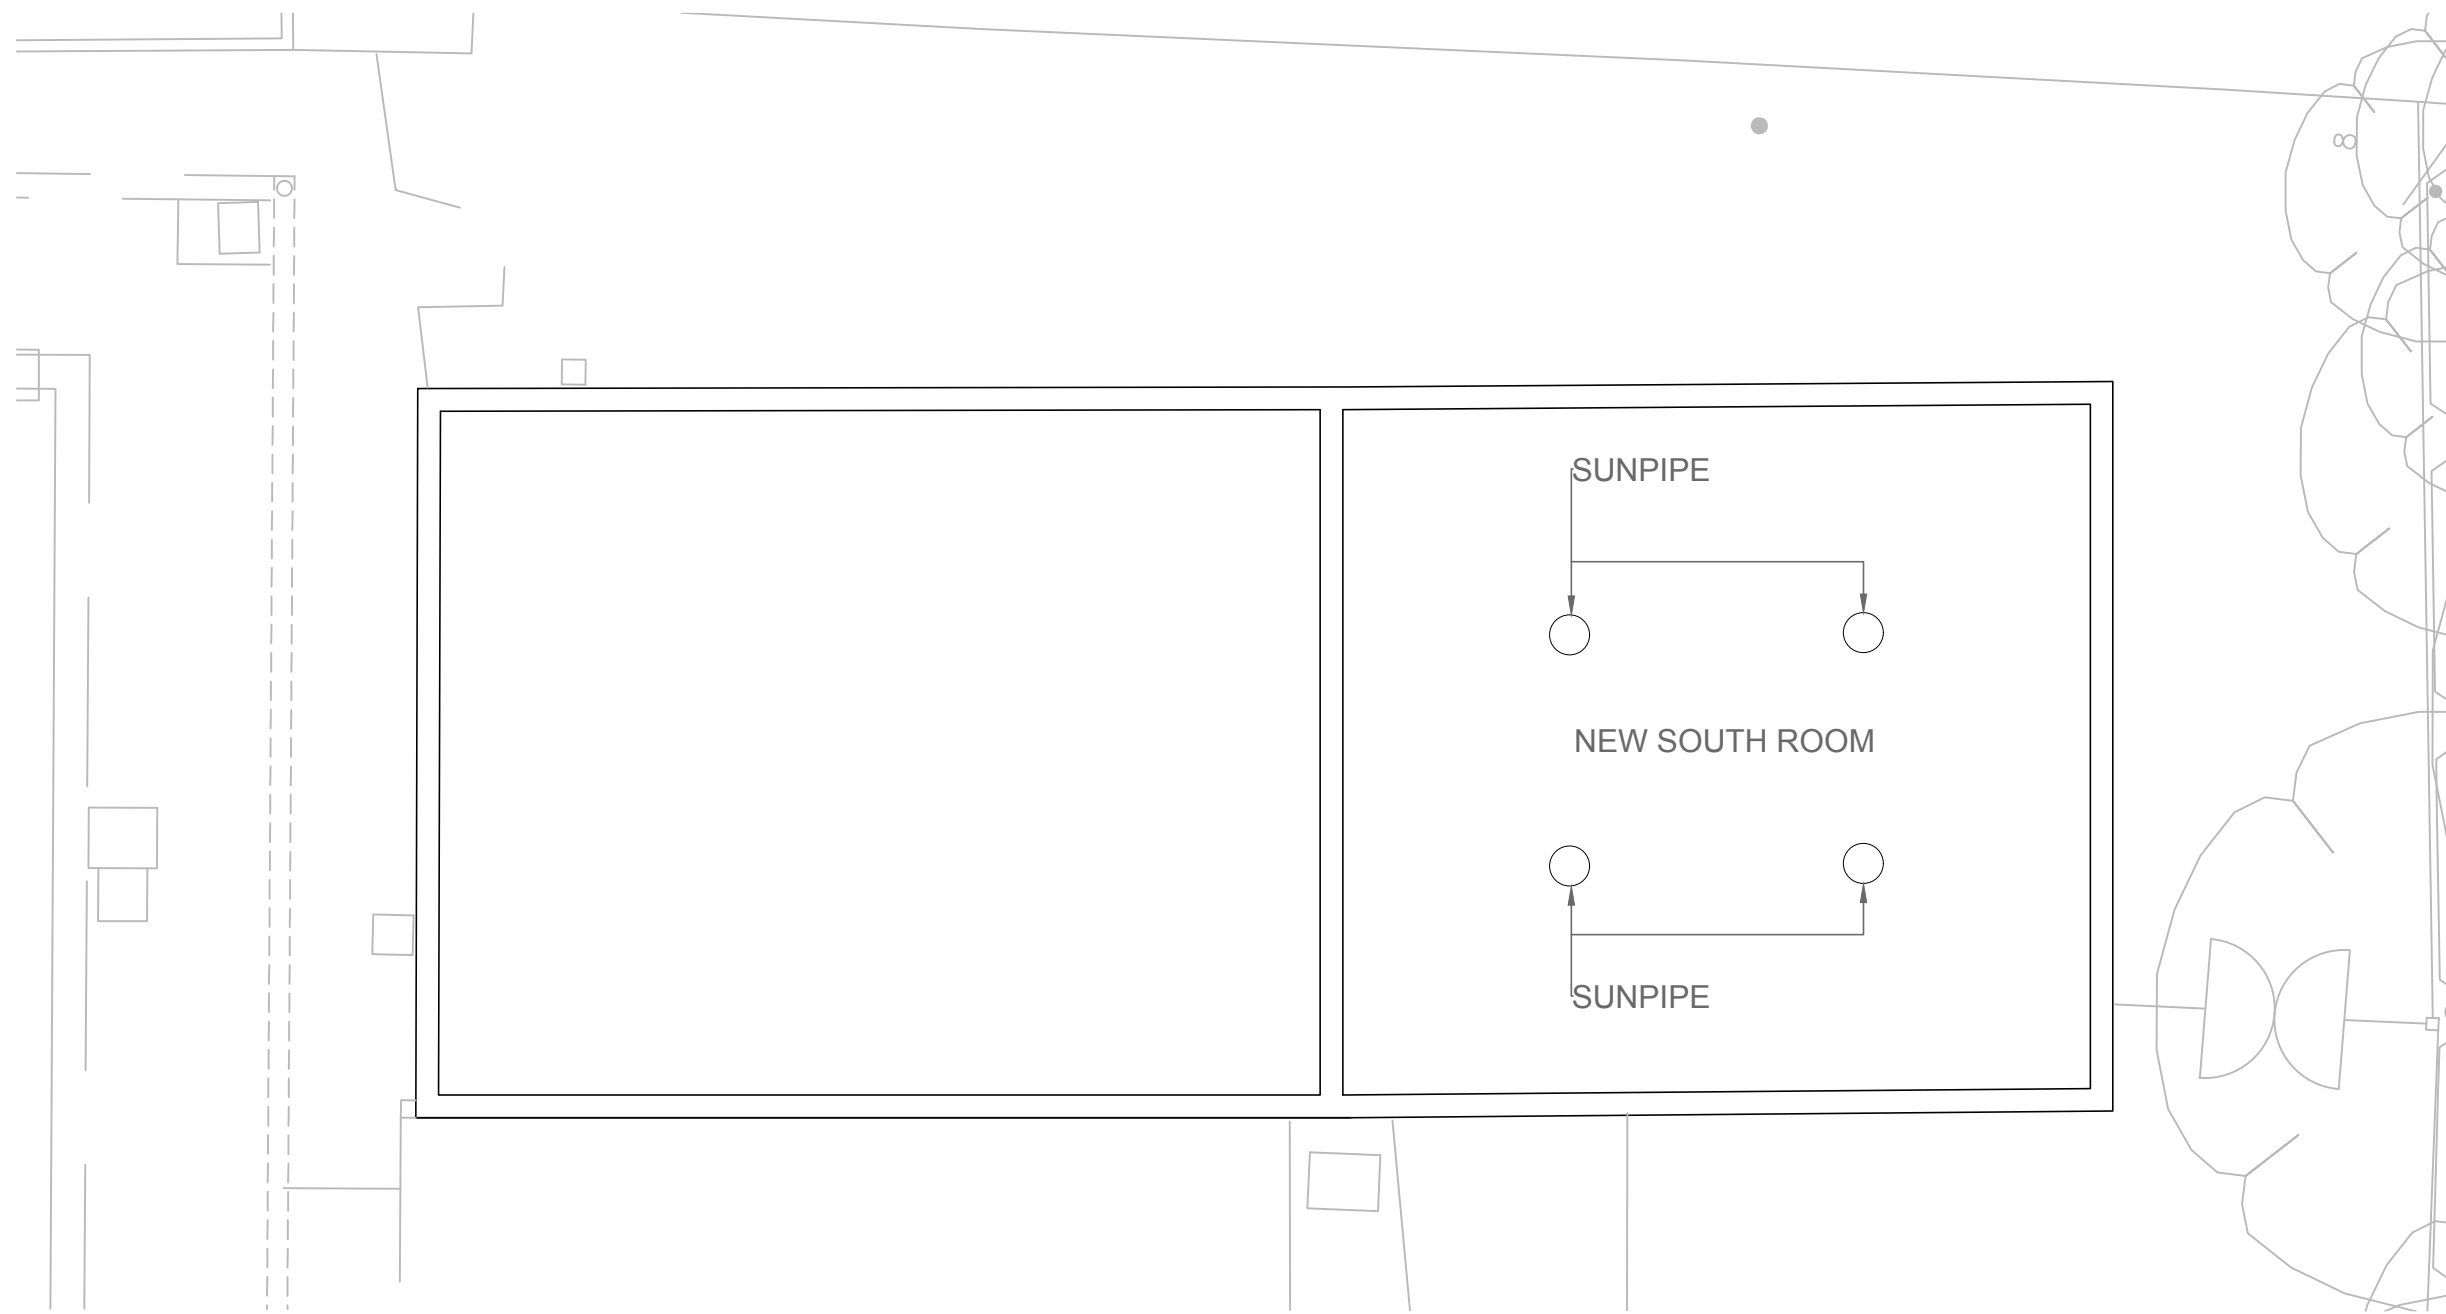

PROPOSED ROOF PLAN 1:100

 

01	17/06/19	PLANNING DRAWINGS	MK	LM
rev	date	description	drn	chk

Richmond and Wandsworth SSA

Design Service
 Hussein El-Bahrawy, RIBA Head of Design Service
 The Town Hall, Wandsworth High Street, London SW18 2PU
 Tel. 020 8871 6000


client
 Environment and Community
 Service

project
Tooting Bec Lido
Plant Room




drawing
Proposed Roof Plan

date	drawn	checked	scale	size
Jun 19	MK	LM	1:100	A3
no	status		revision	
CP286-1901-A -DWG-211	R01		01	



- Design Service
- do not scale use figured dimensions only
 - all dimensions in millimetres unless stated otherwise
 - all dimensions to be checked on site prior to commencement of work
 - errors and omissions to be reported to the contract administrator

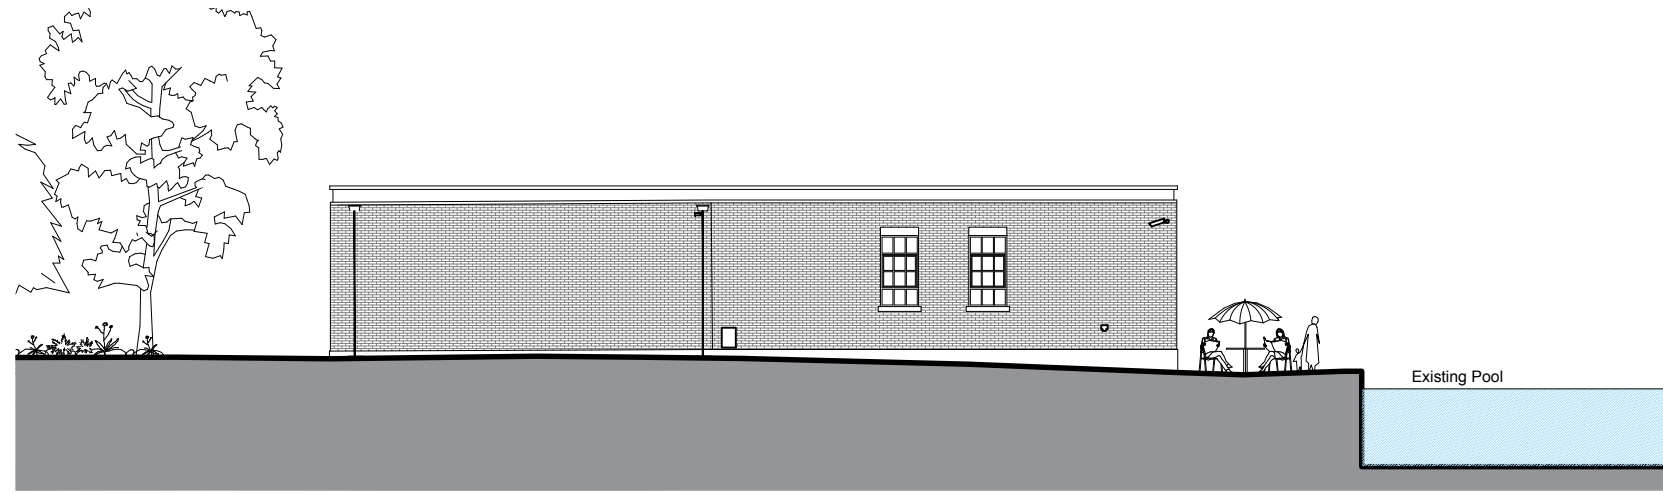



PROPOSED EAST ELEVATION 1:200

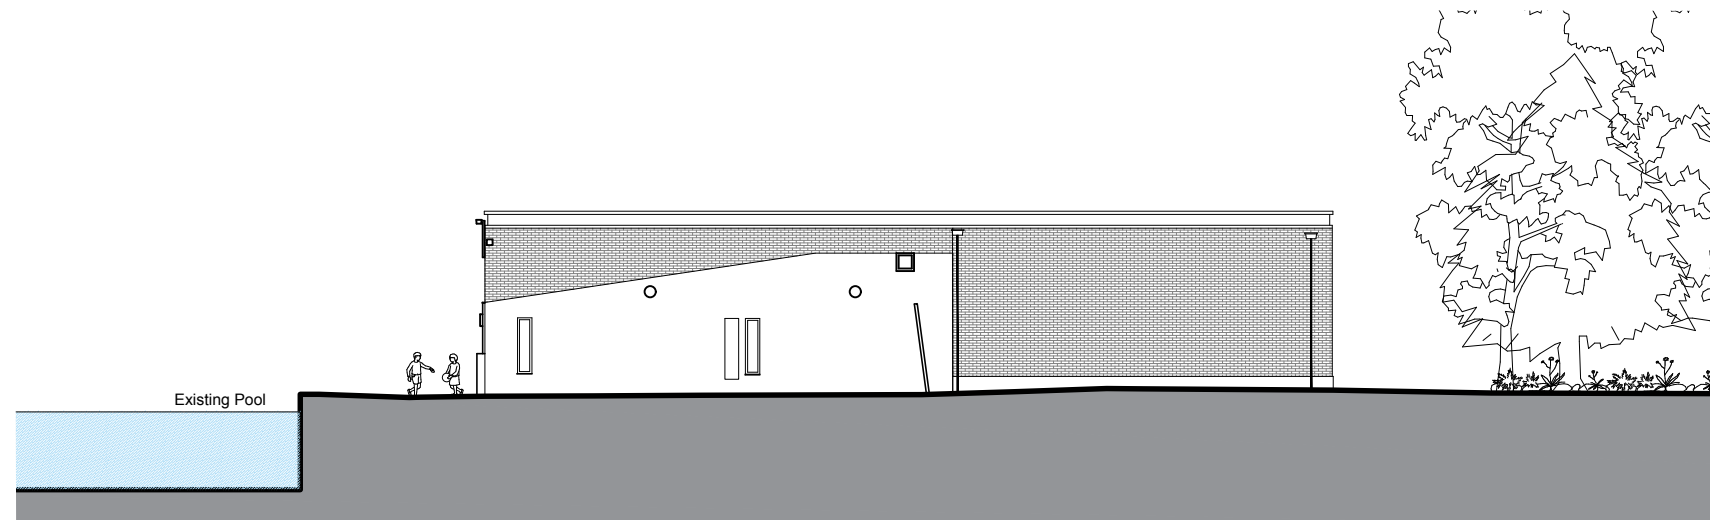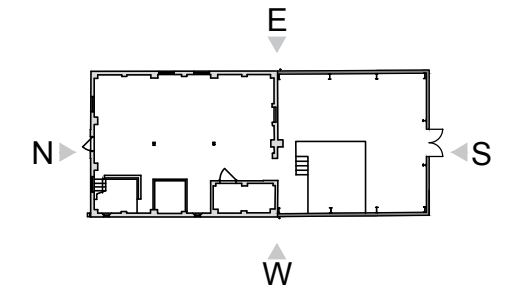 


PROPOSED WEST ELEVATION 1:200

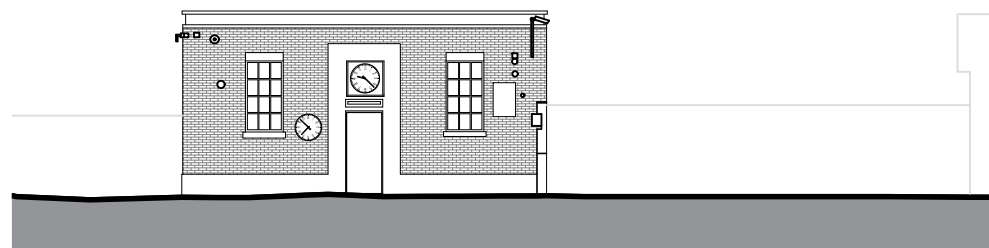 

PROPOSED NORTH ELEVATION 1:200

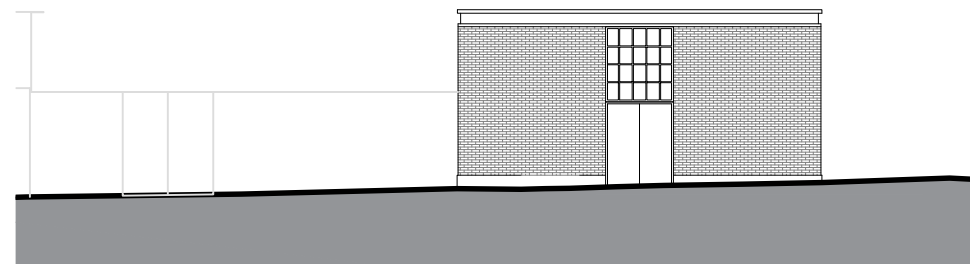 

PROPOSED SOUTH ELEVATION 1:200

 

01	17/06/19	PLANNING DRAWINGS	MK	LM
rev	date	description	drn	chk

Richmond and Wandsworth SSA

Design Service
 Hussein El-Bahrawy, RIBA Head of Design Service
 The Town Hall, Wandsworth High Street, London SW18 2PU
 Tel. 020 8871 6000


client
 Environment and Community
 Service

project
 Tooting Bec Lido
 Plant Room


drawing
 Proposed Elevations

date	drawn	checked	scale	size
Jun 19	MK	LM	1:200	A3
no	status		revision	
CP256-1901-A-DWG-220	R01		01	

- Design Service
- do not scale use figured dimensions only
 - all dimensions in millimetres unless stated otherwise
 - all dimensions to be checked on site prior to commencement of work
 - errors and omissions to be reported to the contract administrator

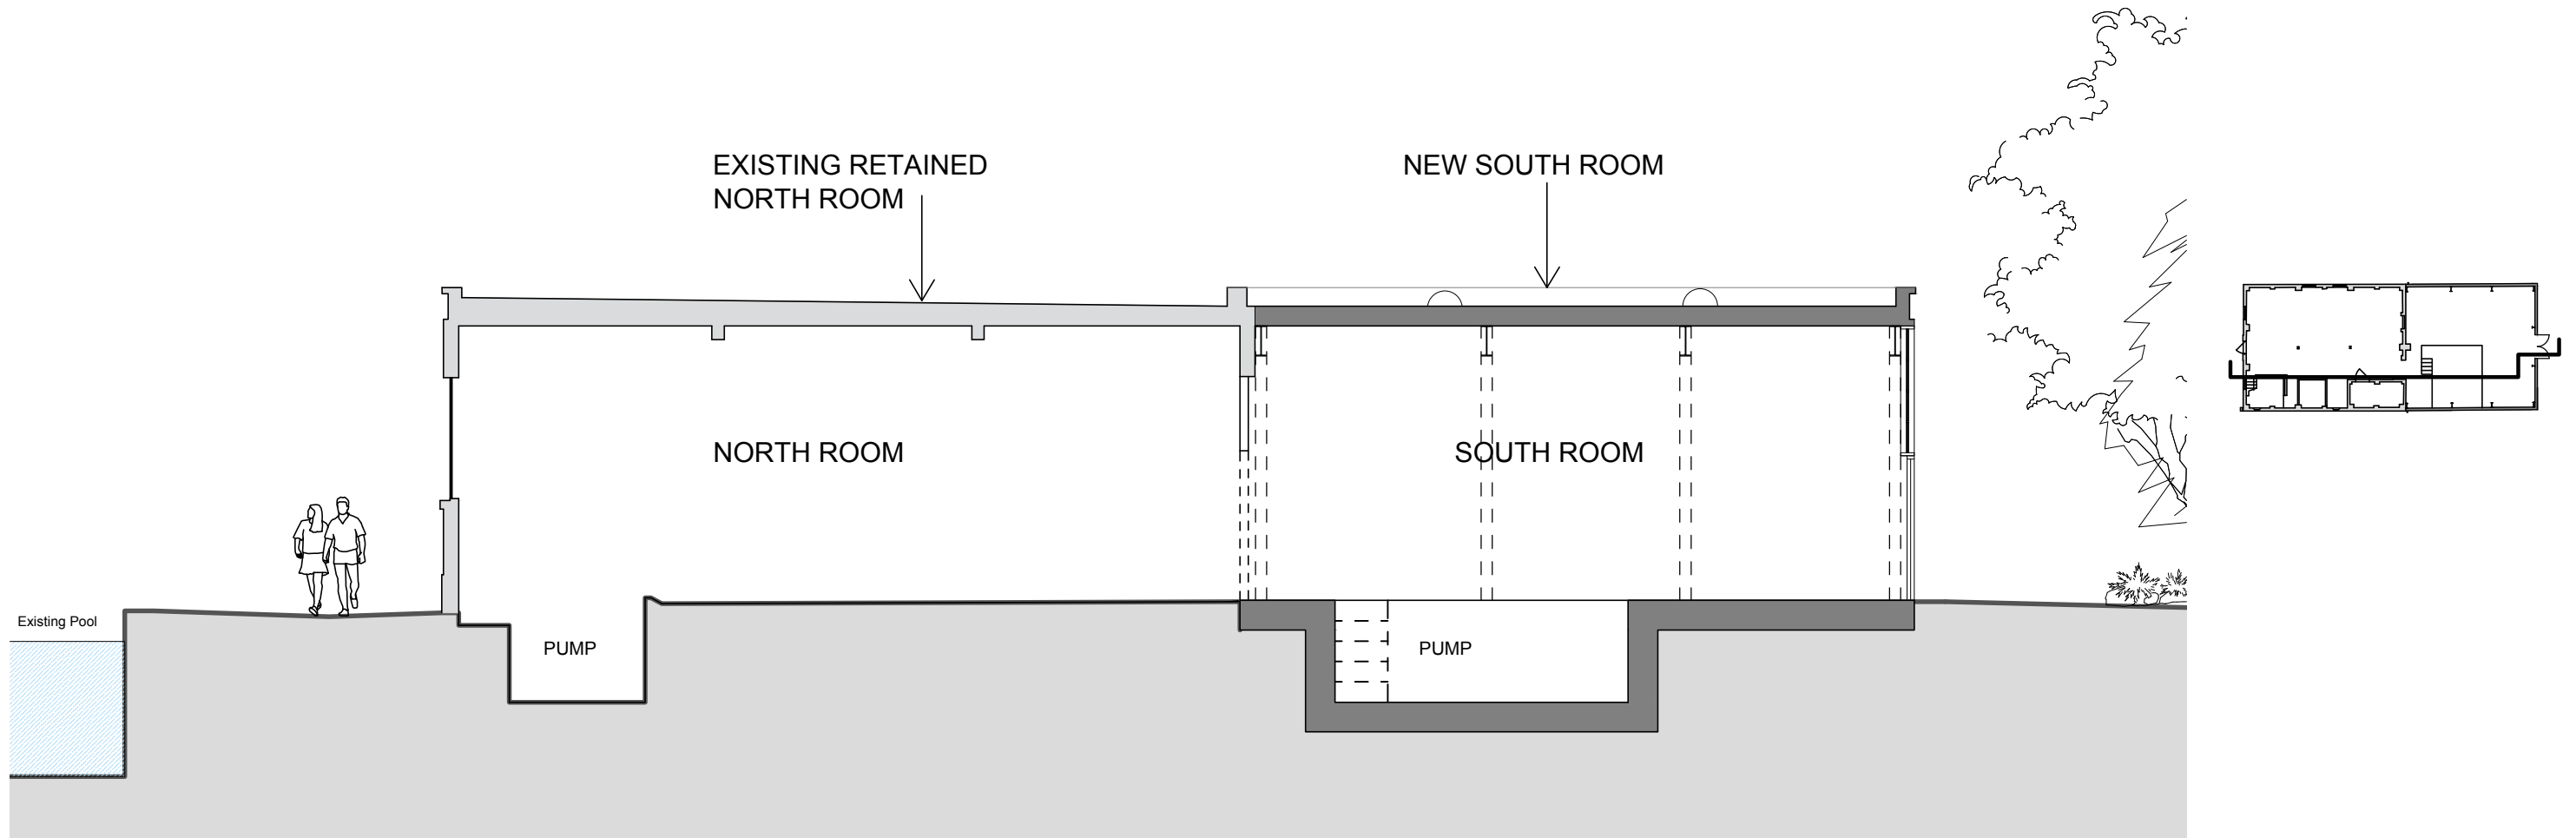

PROPOSED SECTION 1:100

 

KEY

	NEW CONSTRUCTION
	EXISTING CONSTRUCTION

01	17/06/19	PLANNING DRAWINGS	MK	LM
rev	date	description	drn	chk

Richmond and Wandsworth SSA

Design Service
 Hussein El-Bahrawy, RIBA Head of Design Service
 The Town Hall, Wandsworth High Street, London SW18 2PU
 Tel. 020 8871 6000

client
Environment and Community Service

project
Tooting Bec Lido Plant Room

drawing
Proposed Section

date	drawn	checked	scale	size
Jun 19	MK	LM	1:100	A3
no	status		revision	
CP286-1901-A -DWG-230	R01		01	