



Notes & Key: HWS Ref: 2278
 Dimensions are not to be scaled from on this document. Notify Howells of discrepancies affecting the information shown. This drawing is copyright of Howells, the trading name of Glenn Howells Architects Limited.


— Site Application Boundary
 Sewer Easement
 Framing out / soft spot for future door provision for carer access.

TOPOGRAPHICAL SURVEY BASED ON DRAWING:
CSE-AC119_001 - Booker, Battersea - Topo Survey RevB

RED LINE BOUNDARY IS INDICATIVE AND BASED ON OS INFORMATION, SUBJECT TO FINAL CONFIRMATION FROM WATKIN JONES REGARDING ITS RELATIONSHIP WITH THE LAND REGISTRY BOUNDARY.

GLENN HOWELLS ARCHITECTS TAKE NO RESPONSIBILITY FOR THE LOCATION OF LEGAL BOUNDARIES INDICATED ON THIS DRAWING.

0m 5m 10m 15m 20m @ 1:100

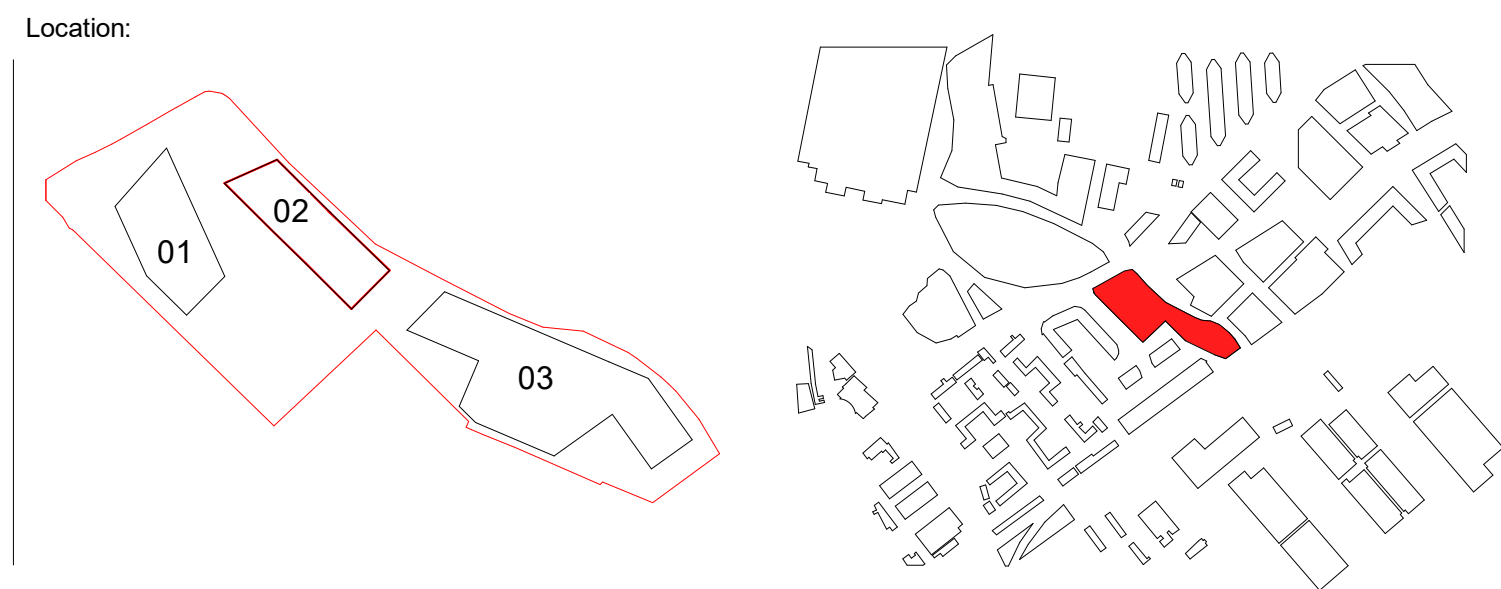

Status:
PLANNING

Revision History:

P01	Issued for Planning	29/04/2022	JA
P02	Issued for Planning	07/02/2024	SI
P03	Issued for Planning	16/08/2024	AS

Checked: AS

Project & Client:
 41-59 Battersea Park Road
 Watkin Jones

File Title:
 Plot 02 - L01 Floor Plan

File ID:
 2278-GHA-02-01-DR-A-05601

Scale: 1 : 100 @A1

Revision:
 P03