


Notes & Key: HWS Ref: 2278
 Dimensions are not to be scaled from on this document. Notify Howells of discrepancies affecting the information shown. This drawing is copyright of Howells, the trading name of Glenn Howells Architects Limited.

Site Application Boundary
 Sewer Easement
 Framing out / soft spot for future door provision for carer access.

TOPOGRAPHICAL SURVEY BASED ON DRAWING:
 CSE-AC119_001 - Booker, Battersea - Topo Survey RevB

RED LINE BOUNDARY IS INDICATIVE AND BASED ON OS INFORMATION, SUBJECT TO FINAL CONFIRMATION FROM WATKIN JONES REGARDING ITS RELATIONSHIP WITH THE LAND REGISTRY BOUNDARY.

GLENN HOWELLS ARCHITECTS TAKE NO RESPONSIBILITY FOR THE LOCATION OF LEGAL BOUNDARIES INDICATED ON THIS DRAWING.

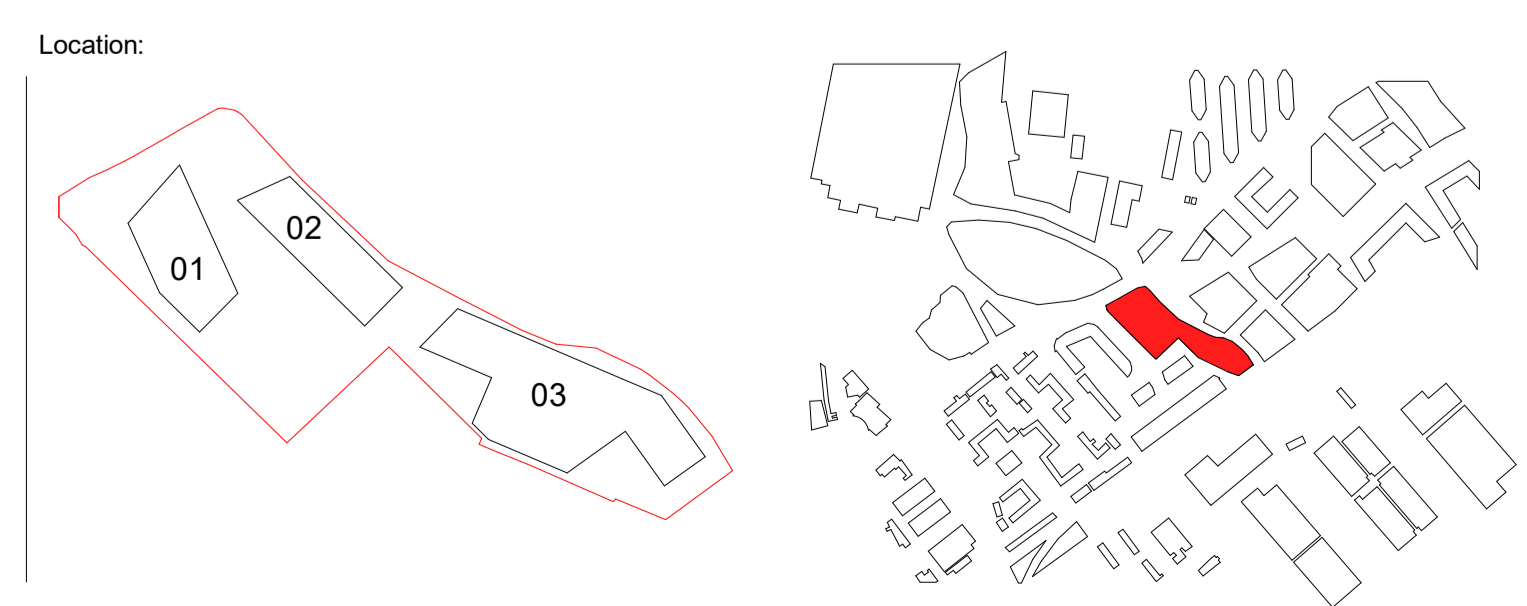

Status: **PLANNING**

Revision History: P01 Issued for Planning

Checked: AS 16/08/2024 AS

Project & Client: 41-59 Battersea Park Road
 Watkin Jones

File Title: Plot 03 - L18 Floor Plan

Scale: 1 : 100 @A1

File ID: 2278-GHA-03-18-DR-A-05718

Revision: P01