



North West Elevation - Battersea Park Rd
1 : 500

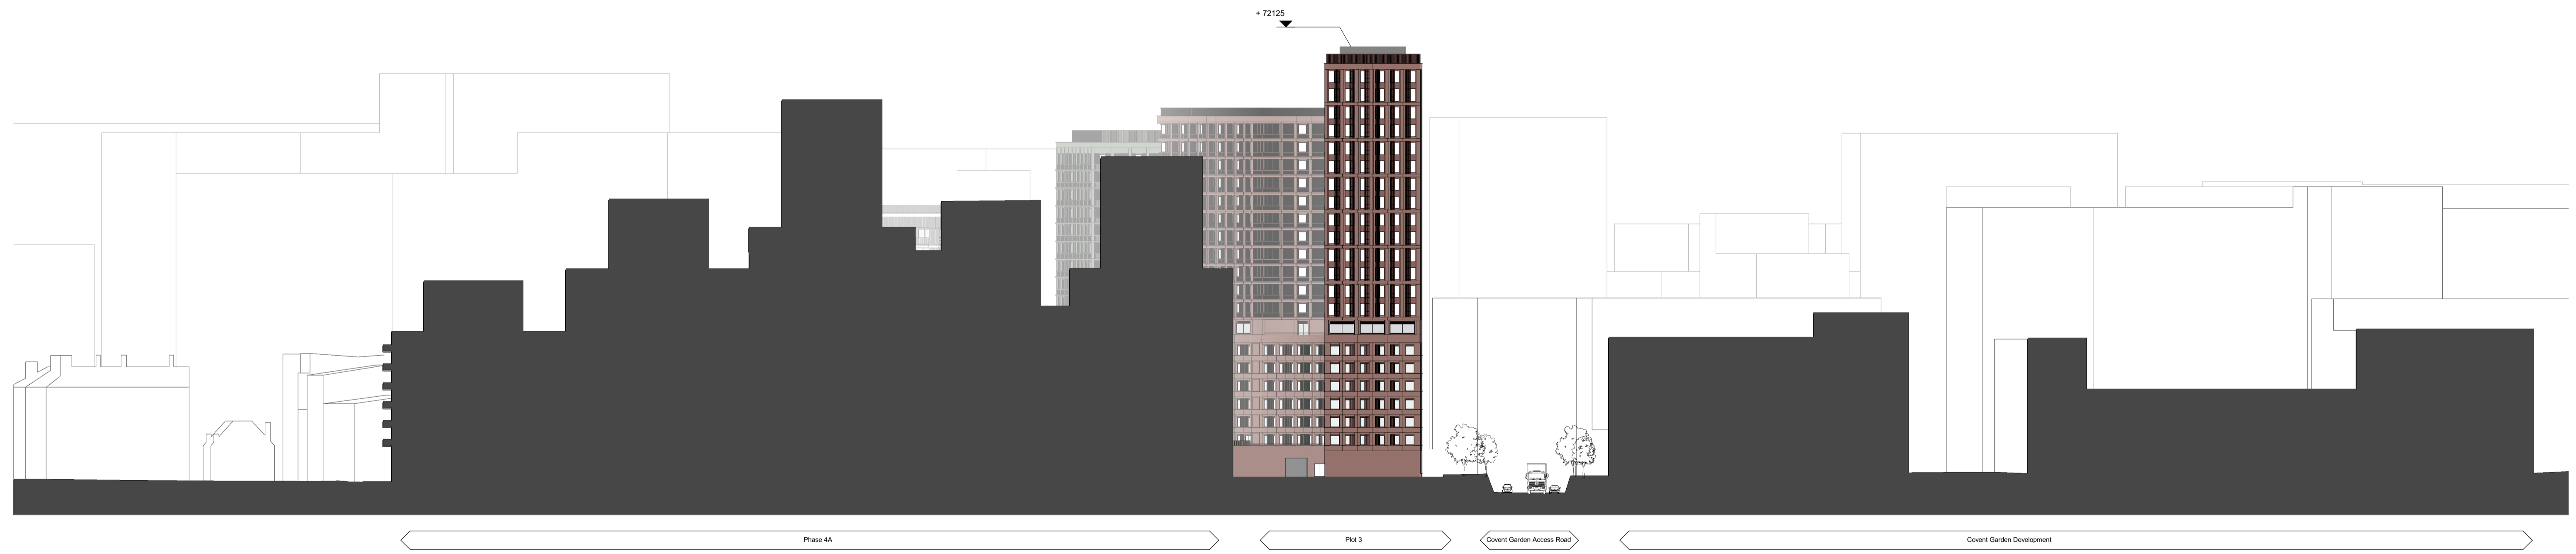

South East Elevation - Waterloo Railway Line
1 : 500

Notes & Key: HWS Ref: 2278
Dimensions are not to be scaled from on this document. Notify Howells of discrepancies affecting the information shown. This drawing is copyright of Howells, the trading name of Glenn Howells Architects Limited.

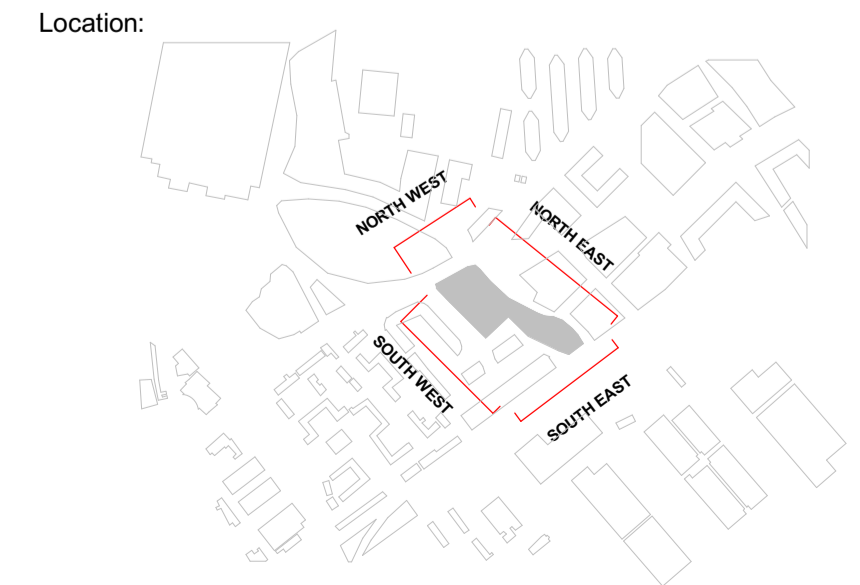

Status:
PLANNING

Revision History:
P01 Issued for Planning
P02 Issued for Planning

Checked: RK
29/04/2022 JA
18/04/2023 SI

Project & Client:
41-59 Battersea Park Road
Watkin Jones

File Title: Site Context Sections - Proposed (Sheet 2 of 2)
Scale: 1 : 500 @A1

File ID: 2278-GHA-ZZ-ZZ-DR-A-05401
Revision: P02

