
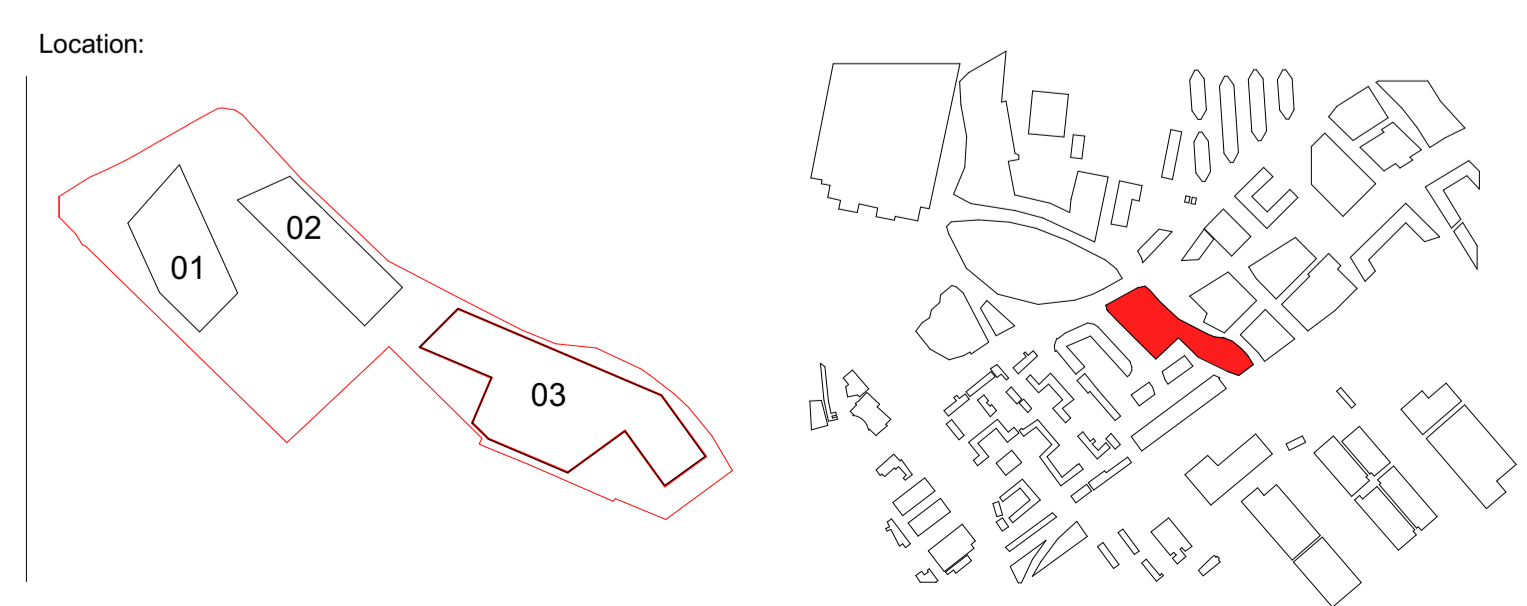


Notes & Key: HWS Ref: 2278
 Dimensions are not to be scaled from on this document. Notify Howells of discrepancies affecting the information shown. This drawing is copyright of Howells, the trading name of Glenn Howells Architects Limited.

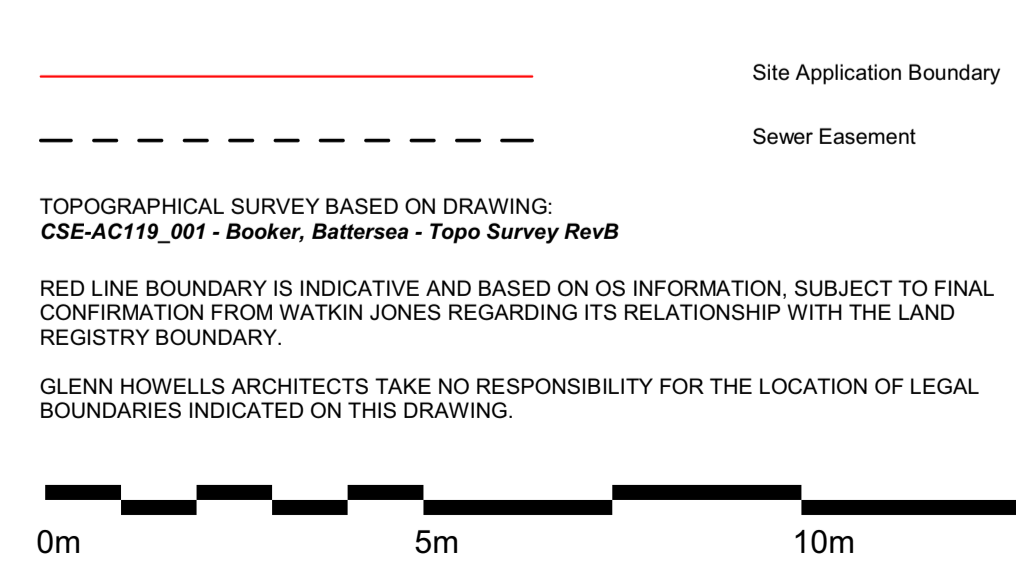

Status: **PLANNING**

Revision History:

P01	Issued for Planning	29/04/2022	JA
P02	Issued for Planning	07/02/2024	SI

Checked: AS

Project & Client:
 41-59 Battersea Park Road
 Watkin Jones

File Title:
 Plot 03 - L19-L21 Floor Plan

Scale: 1 : 100 @A1

File ID:
 2278-GHA-03-19-DR-A-05719

Revision:
 P02