



Notes & Key: HWS Ref: 2278
 Dimensions are not to be scaled from on this document. Notify Howells of discrepancies affecting the information shown. This drawing is copyright of Howells, the trading name of Glenn Howells Architects Limited.

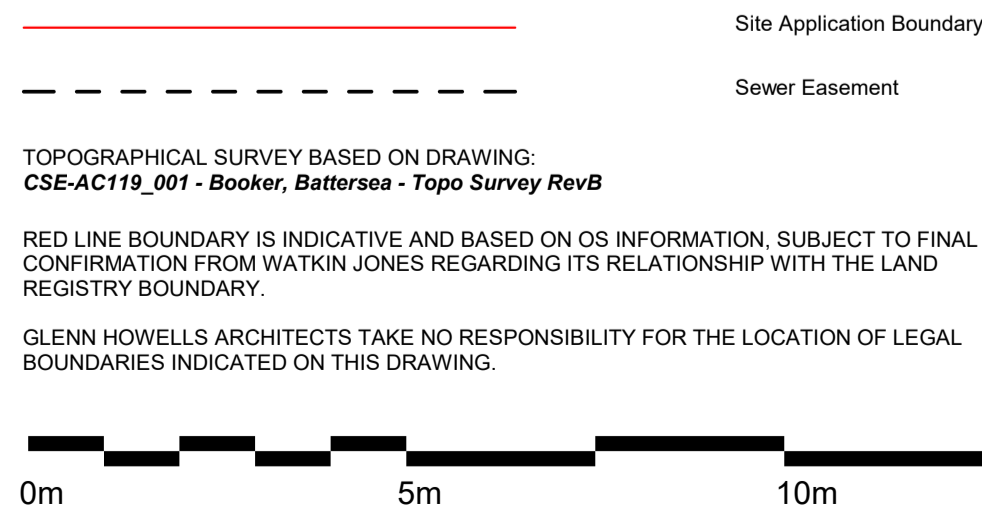

Location:

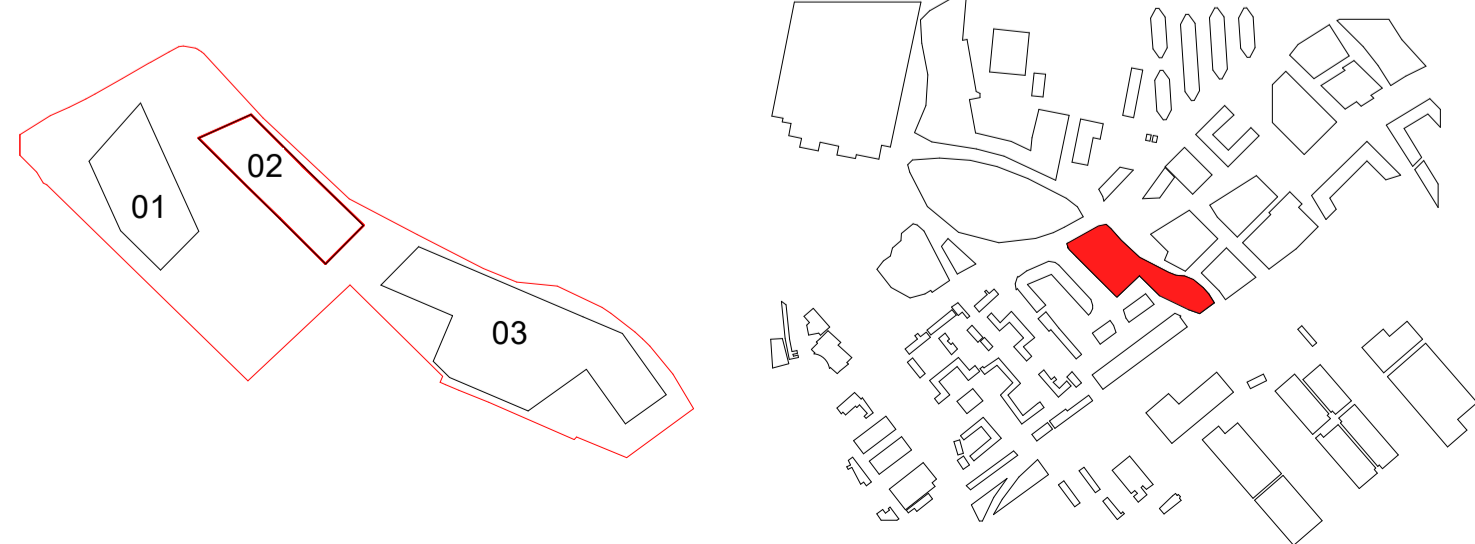

Status:
PLANNING

Revision History:
 P01 Issued for Planning
 P02 Issued for Planning

Checked: AS
 07/02/2024 SI
 16/08/2024 AS

Project & Client:
 41-59 Battersea Park Road
 Watkin Jones

File Title:
Plot 02 - L16 Floor Plan

File ID:
 2278-GHA-02-16-DR-A-05616

Scale: 1 : 100 @A1

Revision:
 P02