




Notes & Key: HWS Ref: 2278
 Dimensions are not to be scaled from this document. Notify Howells of discrepancies affecting the information shown. This drawing is copyright of Howells, the trading name of Glenn Howells Architects Limited.


TOPOGRAPHICAL SURVEY BASED ON DRAWING: CSE-AC119_001 - Booker, Battersea - Topo Survey RevB

RED LINE BOUNDARY IS INDICATIVE AND BASED ON OS INFORMATION, SUBJECT TO FINAL CONFIRMATION FROM WATKIN JONES REGARDING ITS RELATIONSHIP WITH THE LAND REGISTRY BOUNDARY.

GLENN HOWELLS ARCHITECTS TAKE NO RESPONSIBILITY FOR THE LOCATION OF LEGAL BOUNDARIES INDICATED ON THIS DRAWING.

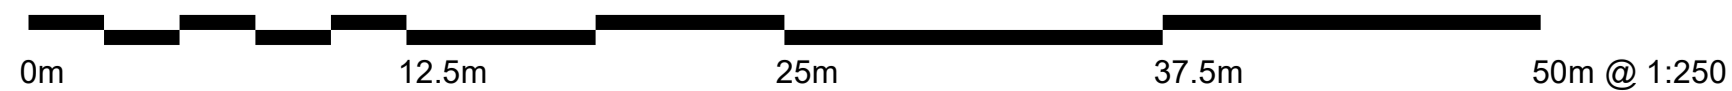

Location:

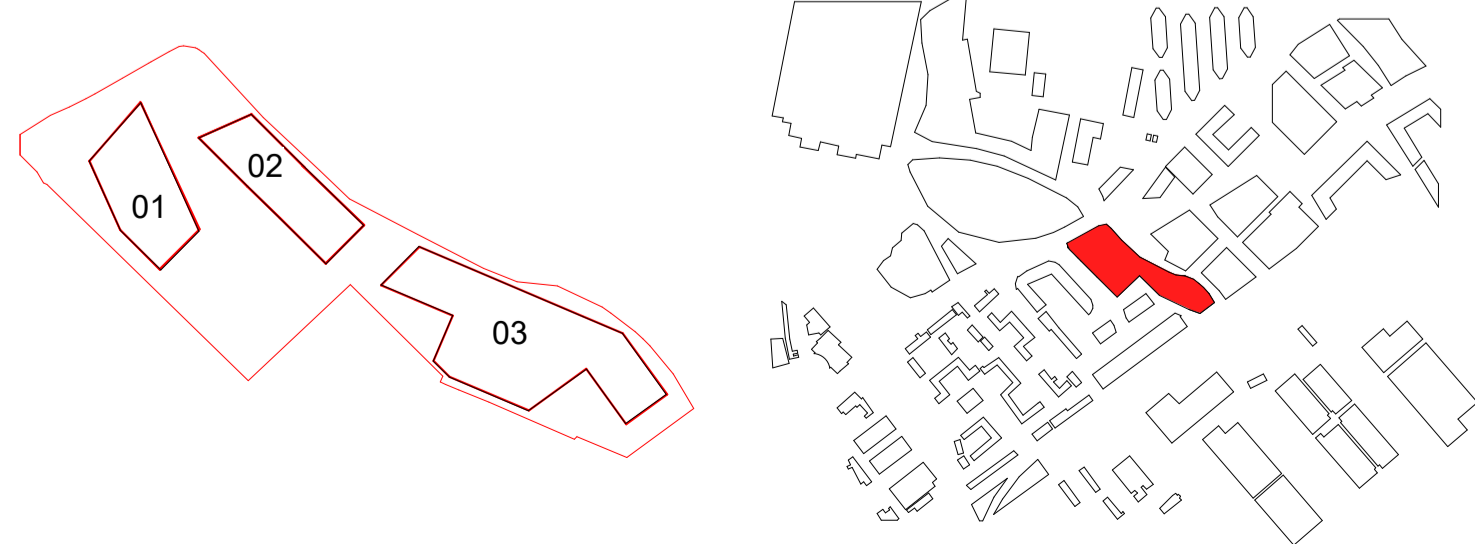

Status: **PLANNING**

Revision History:

P01	Issued for Planning
P02	Issued for Planning
P03	Issued for Planning

Checked: AS

29/04/2022	JA
07/02/2024	SI
04/12/2024	AS

Project & Client: 41-59 Battersea Park Road
 Watkin Jones

File Title: L00 GA Ground Floor Plan

File ID: 2278-GHA-ZZ-00-DR-A-05100

Scale: 1 : 250 @A1

Revision: P03

