




North West Elevation - Battersea Park Rd
1 : 500

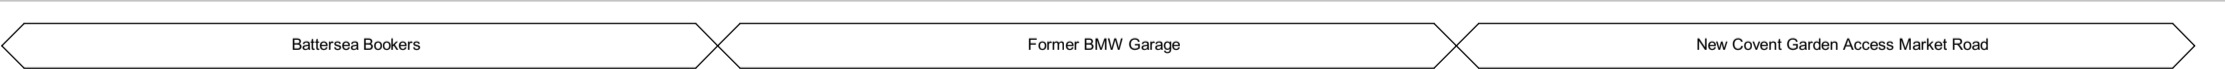



South East Elevation - Waterloo Railway Line
1 : 500



Notes & Key:
Dimensions are not to be scaled from on this document. Notify Howells of discrepancies affecting the information shown. This drawing is copyright of Howells, the trading name of Glenn Howells Architects Limited.

HWS Ref: 2278

 Site Application Boundary
 Sewer Easement


TOPOGRAPHICAL SURVEY BASED ON DRAWING:
CSE-AC119_001 - Booker, Battersea - Topo Survey RevB

RED LINE BOUNDARY IS INDICATIVE AND BASED ON OS INFORMATION, SUBJECT TO FINAL CONFIRMATION FROM WATKIN JONES REGARDING ITS RELATIONSHIP WITH THE LAND REGISTRY BOUNDARY.

GLENN HOWELLS ARCHITECTS TAKE NO RESPONSIBILITY FOR THE LOCATION OF LEGAL BOUNDARIES INDICATED ON THIS DRAWING.



Location:

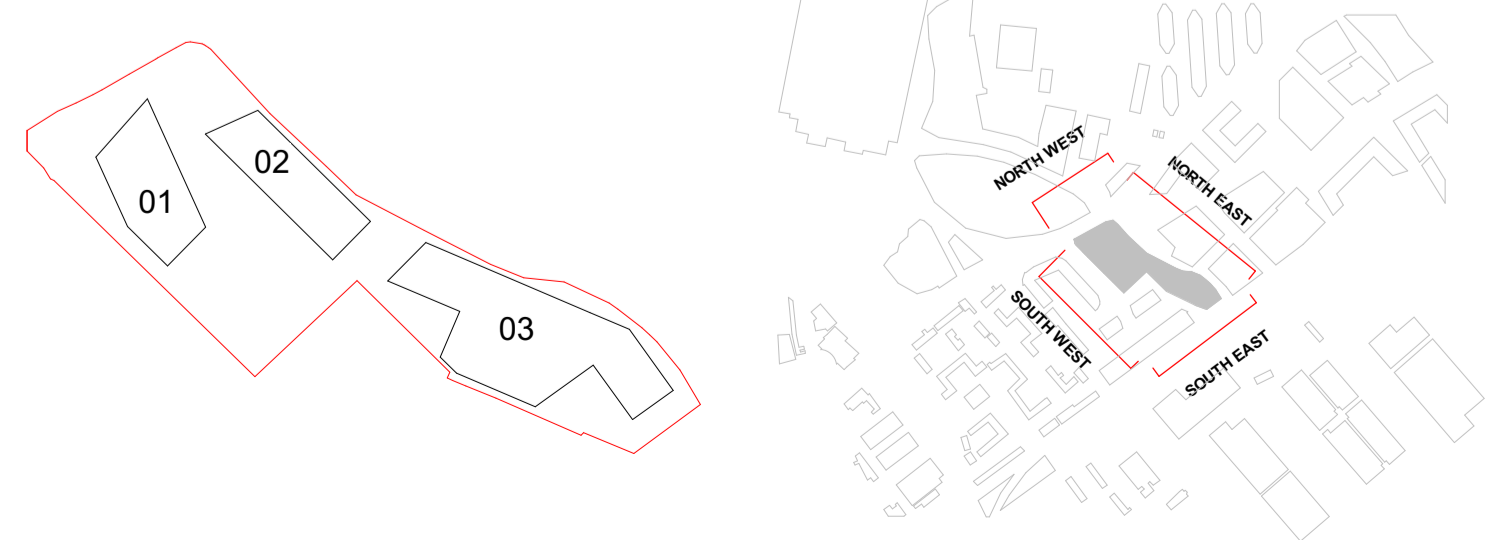

Status:
PLANNING

Revision History:
P01 Issued for Planning
P02 Issued for Planning

Checked: RK
29/04/2022 JA
07/02/2024 SI

Project & Client:
41-59 Battersea Park Road
Watkin Jones

File Title: Site Context Sections - Existing (Sheet 2 of 2)
Scale: 1 : 500 @A1

File ID: 2278-GHA-ZZ-ZZ-DR-A-05026
Revision: P02