




Notes & Key: HWS Ref: 2278  
 Dimensions are not to be scaled from on this document. Notify Howells of discrepancies affecting the information shown. This drawing is copyright of Howells, the trading name of Glenn Howells Architects Limited.

— Site Application Boundary  
 Sewer Easement  
 Framing out / soft spot for future door provision for carer access.

TOPOGRAPHICAL SURVEY BASED ON DRAWING:  
 CSE-AC119\_001 - Booker, Battersea - Topo Survey RevB  
 RED LINE BOUNDARY IS INDICATIVE AND BASED ON OS INFORMATION, SUBJECT TO FINAL CONFIRMATION FROM WATKIN JONES REGARDING ITS RELATIONSHIP WITH THE LAND REGISTRY BOUNDARY.  
 GLENN HOWELLS ARCHITECTS TAKE NO RESPONSIBILITY FOR THE LOCATION OF LEGAL BOUNDARIES INDICATED ON THIS DRAWING.

0m      5m      10m      15m      20m @ 1:100

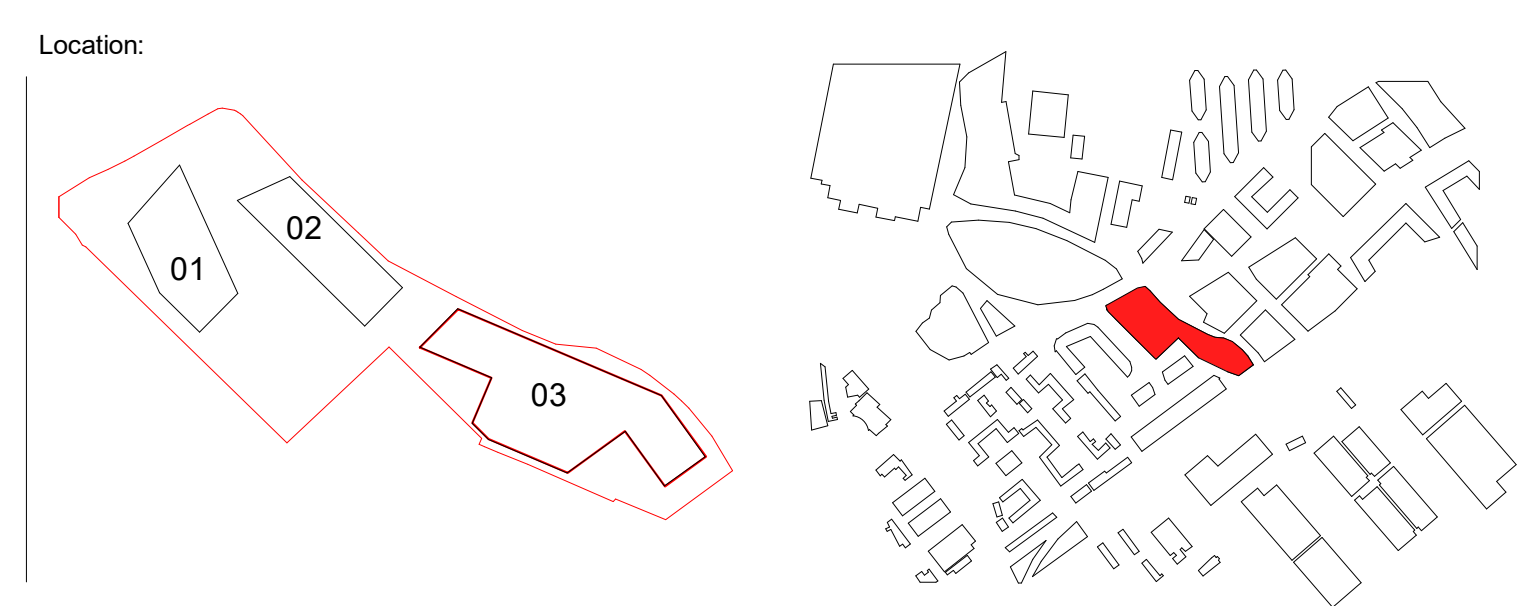

Status: **PLANNING**

Revision History:	Checked:	AS
P01 Issued for Planning	29/04/2022	JA
P02 Issued for Planning	07/02/2024	SI
P03 Issued for Planning	16/08/2024	AS

Project & Client:  
 41-59 Battersea Park Road  
 Watkin Jones

File Title: **Plot 03 - L01 Floor Plan**

File ID: 2278-GHA-03-01-DR-A-05701

Scale: 1 : 100 @A1

Revision: **P03**