



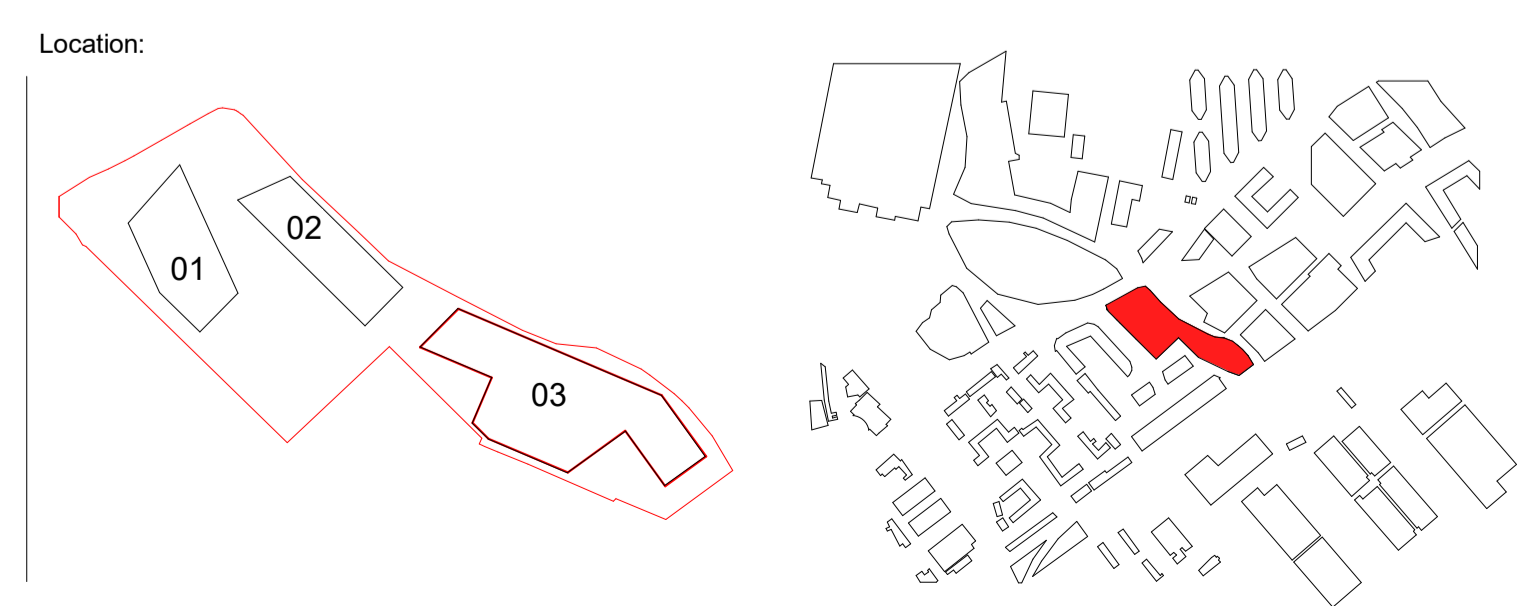

Notes & Key: HWS Ref: 2278
 Dimensions are not to be scaled from on this document. Notify Howells of discrepancies affecting the information shown. This drawing is copyright of Howells, the trading name of Glenn Howells Architects Limited.

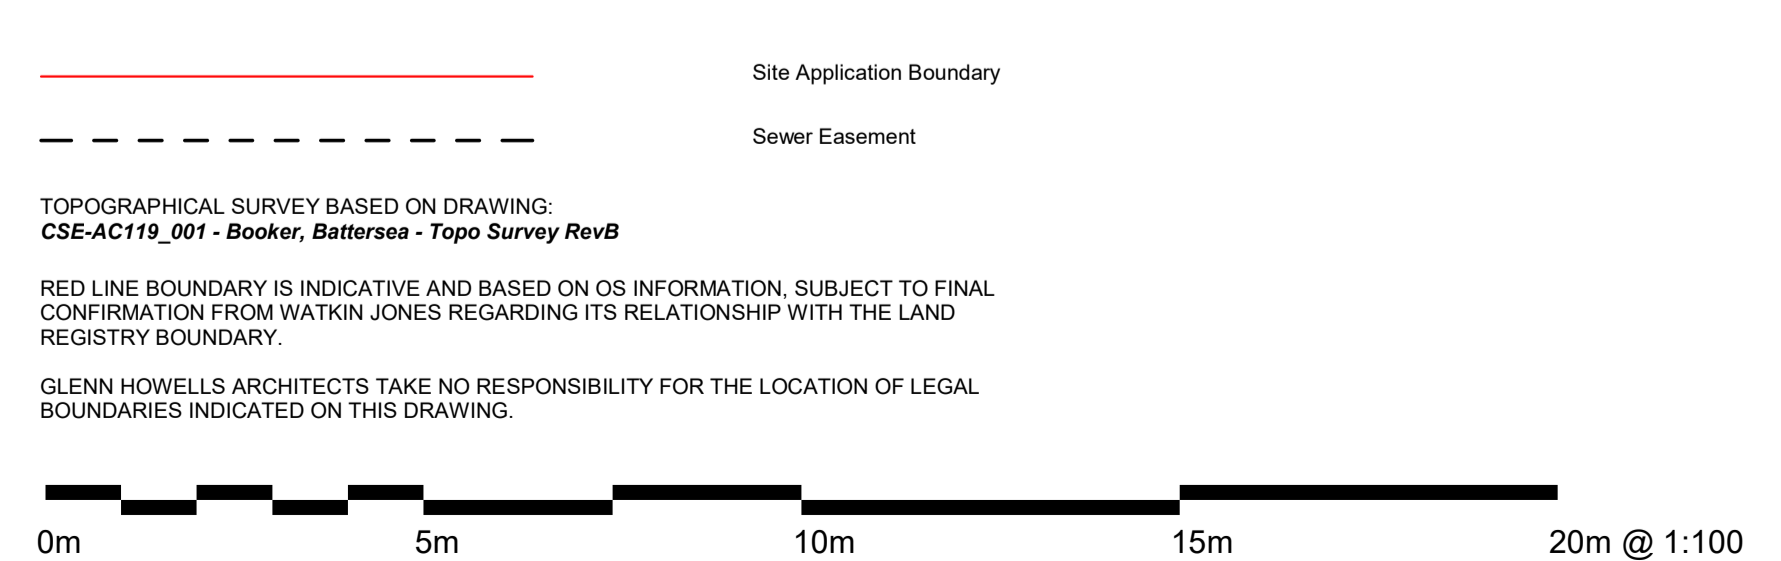

Status: **PLANNING**
 Revision History:
 P01 Issued for Planning
 P02 Issued for Planning
 P03 Issued for Planning

Project & Client: 41-59 Battersea Park Road
 Watkin Jones
 File Title: Plot 03 - L00 Ground Floor Plan
 Scale: 1 : 100 @A1

File ID: 2278-GHA-03-00-DR-A-05700
 Revision: P03