


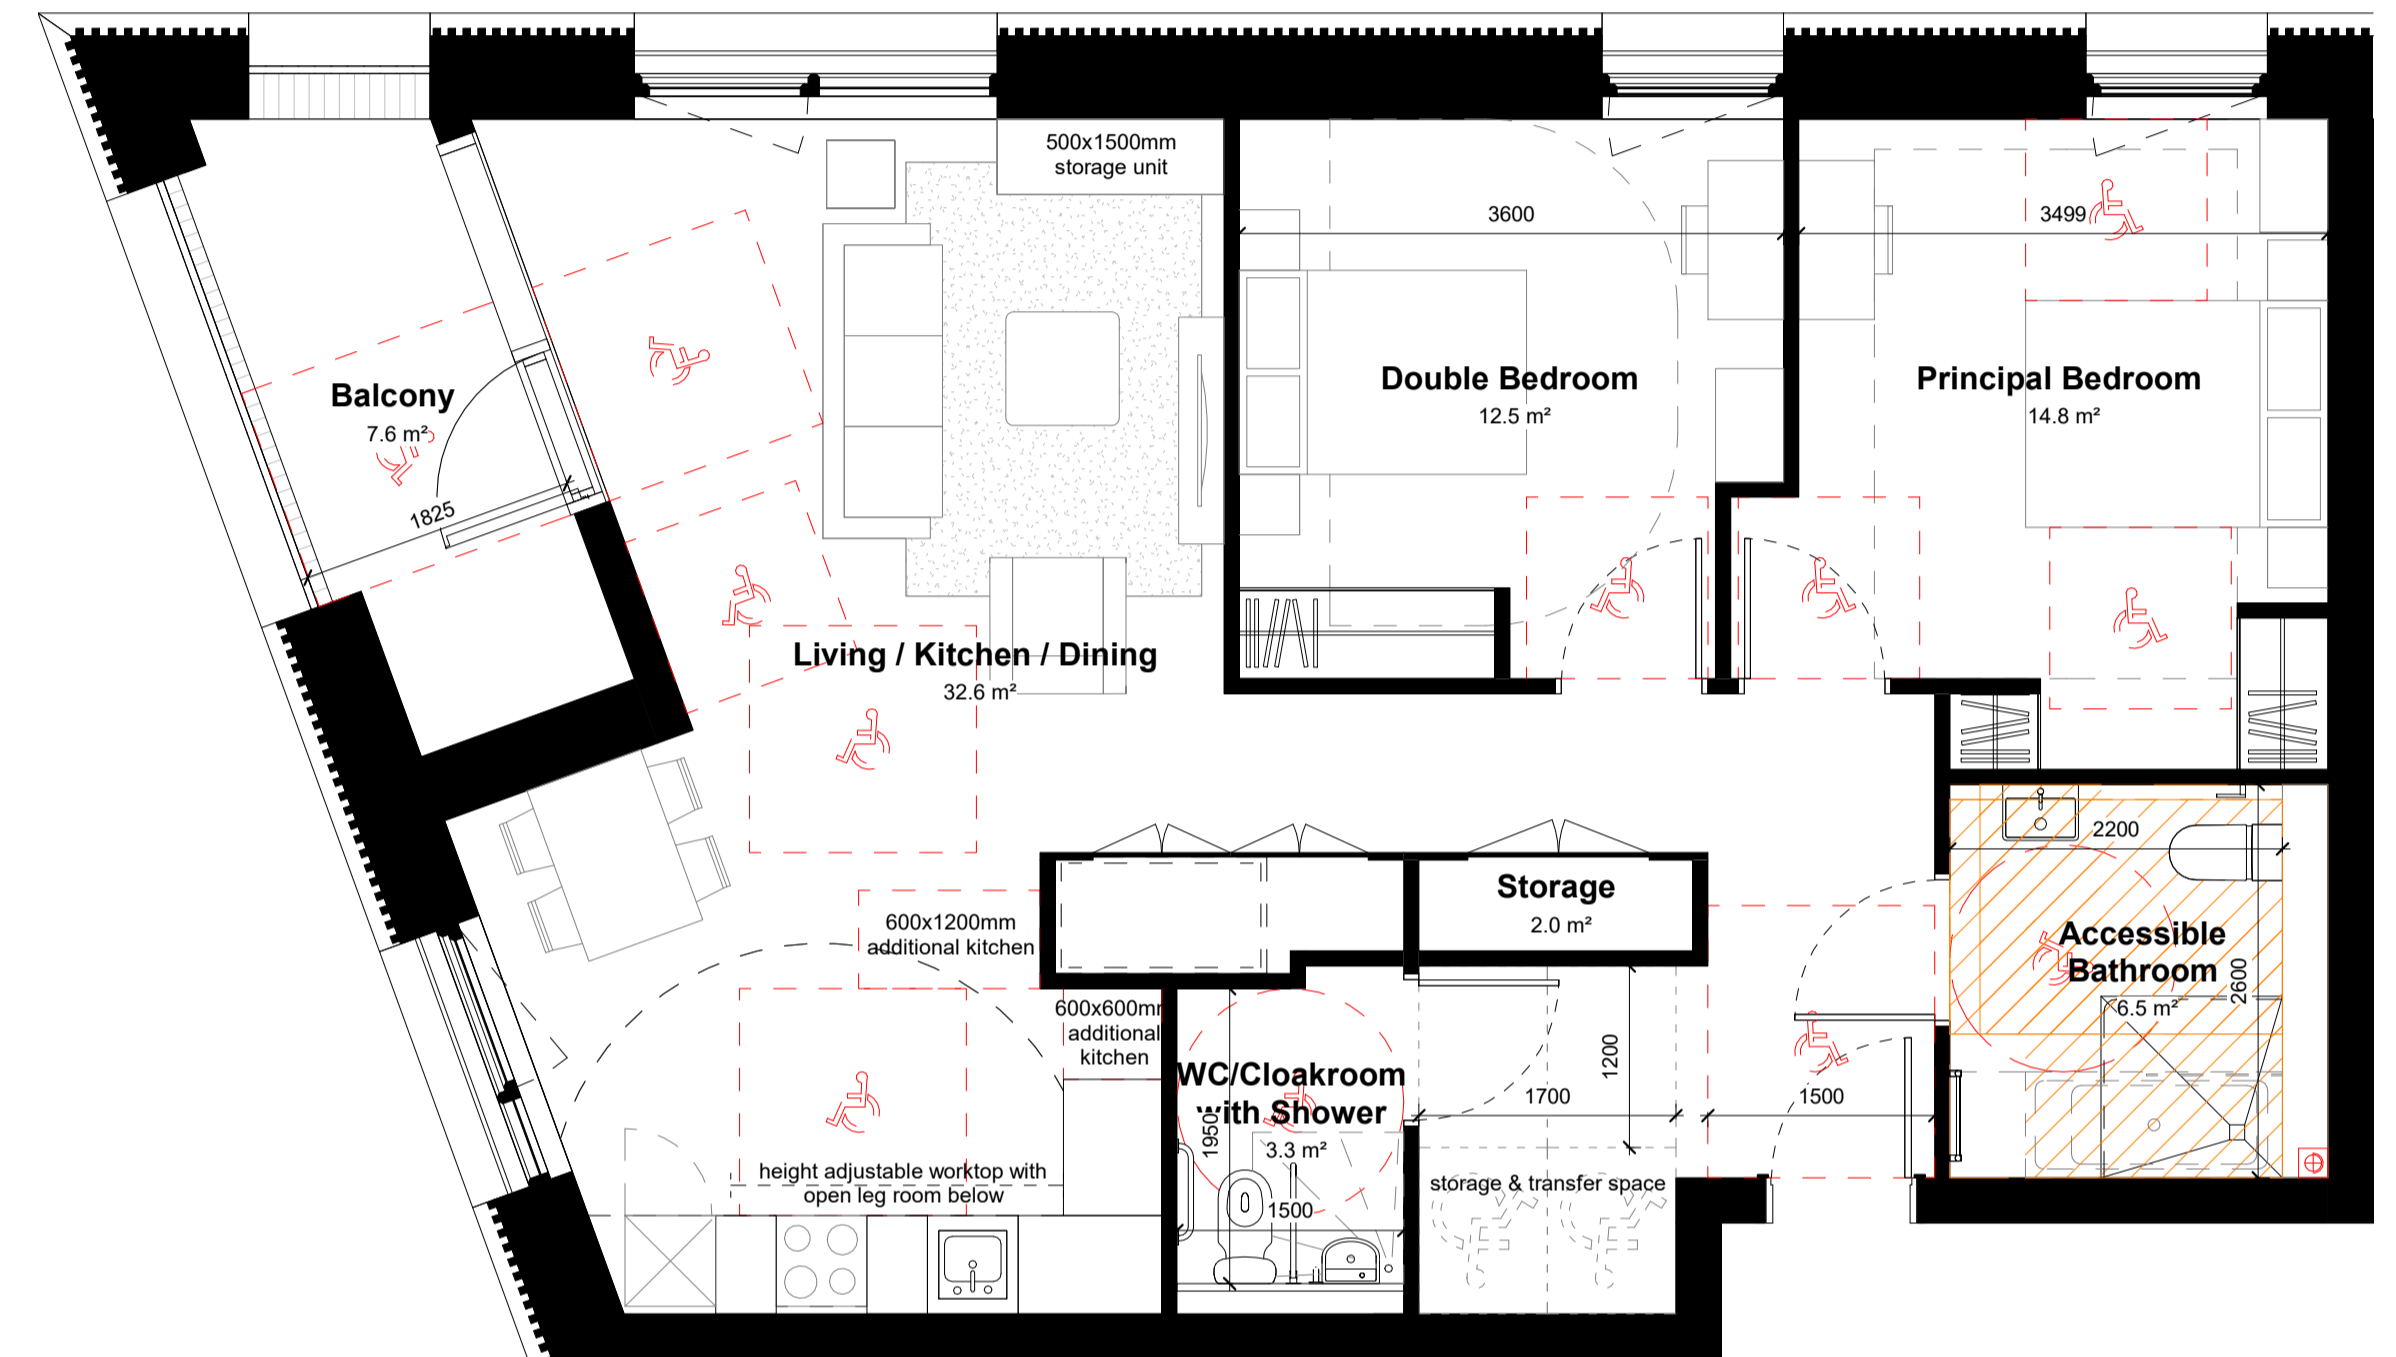

03 - 2 Bedroom 4 Person Wheelchair User Accessible Apartment Layout
1 : 50



04 - 2 Bedroom 4 Person Wheelchair User Adaptable Apartment Layout
1 : 50

Notes & Key: HWS Ref: 2278
Dimensions are not to be scaled from on this document. Notify Howells of discrepancies affecting the information shown. This drawing is copyright of Howells, the trading name of Glenn Howells Architects Limited.

Location:

Status:
PLANNING

Project & Client:
41-59 Battersea Park Road working with Watkin Jones

Revision History:
P01 Issued for Planning
P02 Issued for Planning

Checked: AS
18/04/2023 SI
16/08/2024 AS

File Title: Plot 01 - Proposed Accessible Apartment Layouts - 2B4P
Scale: 1 : 50 @A1

File ID: 2278-GHA-01-XX-DR-A-70551
Revision: P02