


Dimensions are not to be scaled from on this document. Notify Howells of discrepancies affecting the information shown. This drawing is copyright of Howells, the trading name of Glenn Howells Architects Limited.




Bay Study Plot 01 - North East Base Elevation
1 : 50

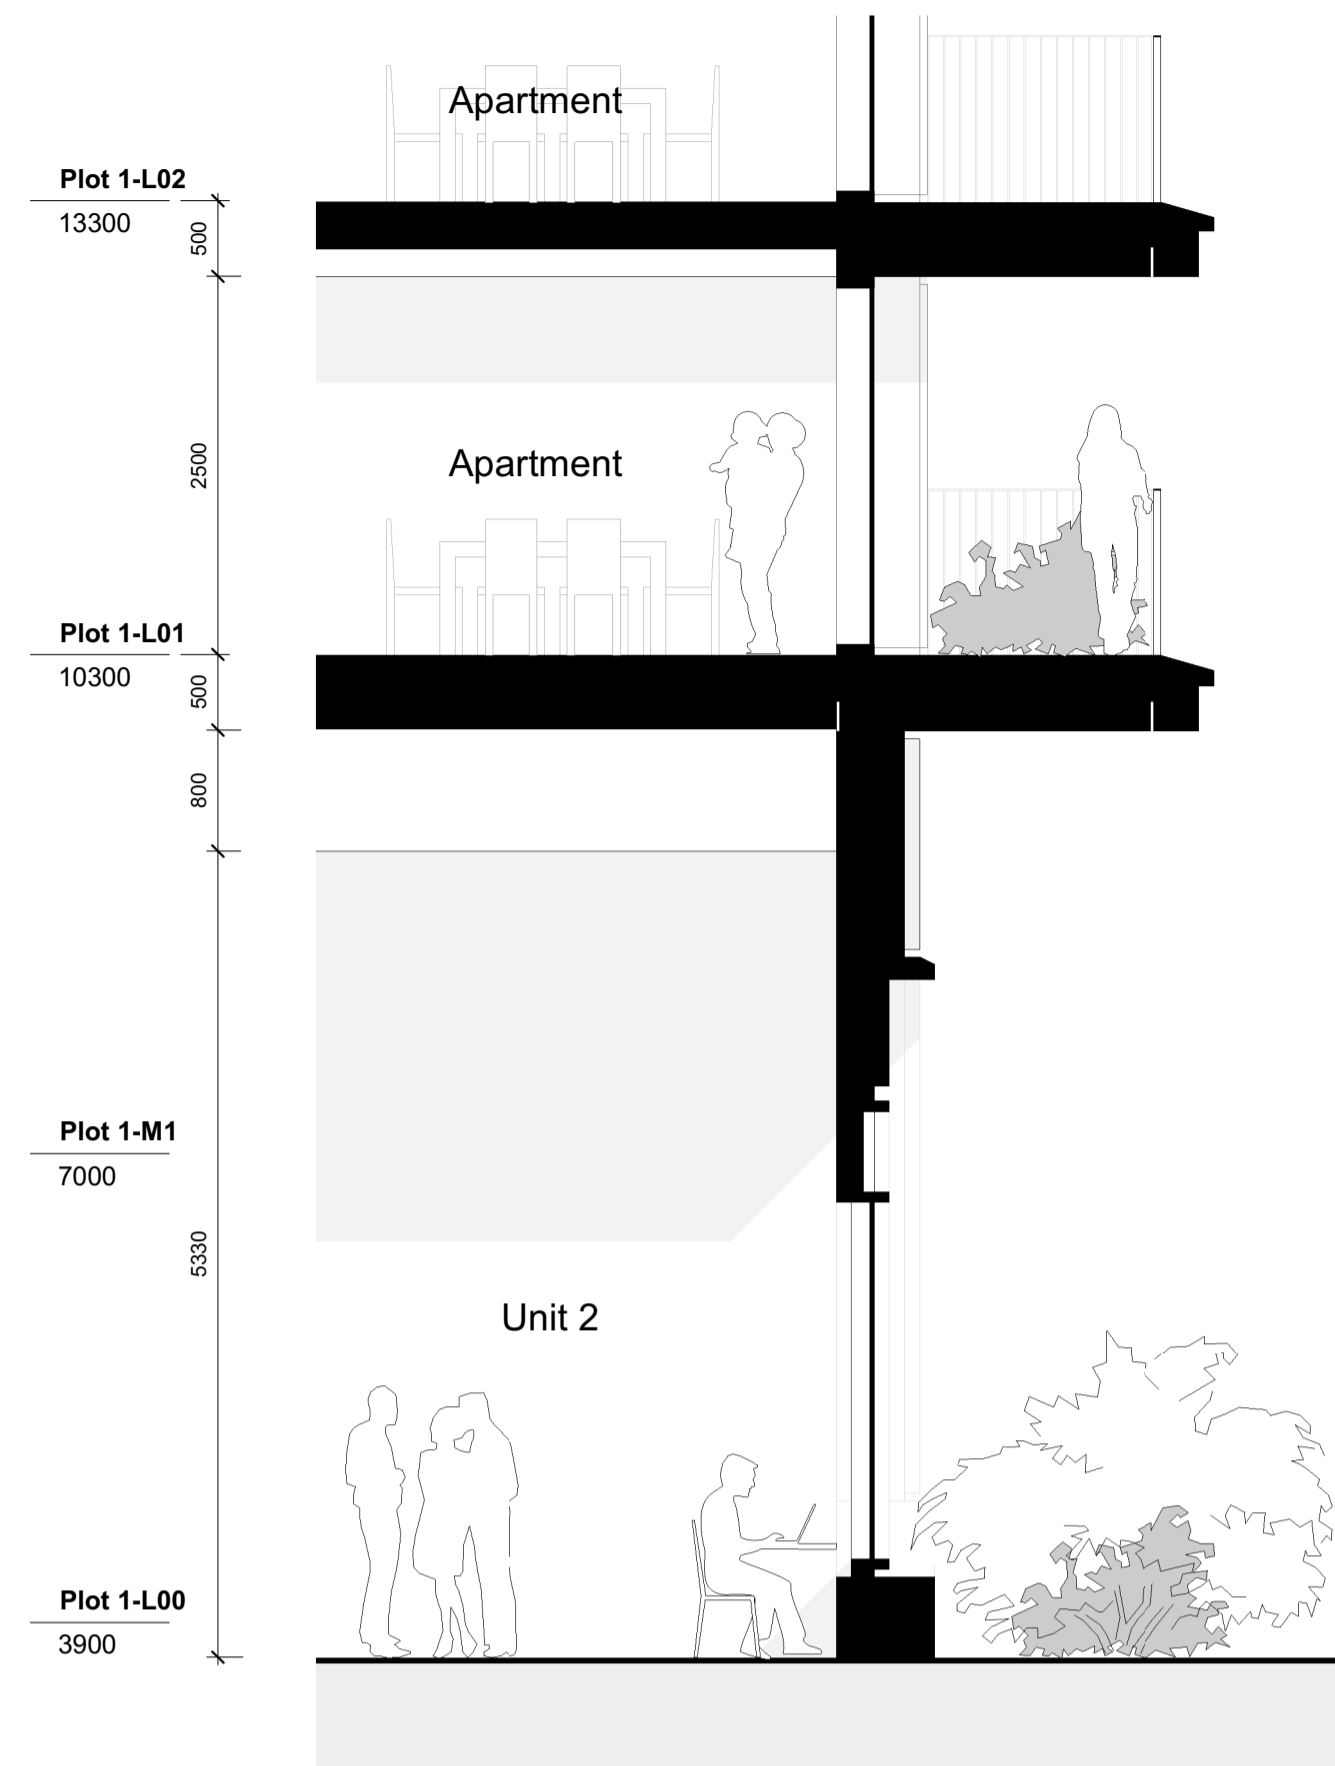


Bay Study Plot 01 - North East Base Section
1 : 50



METALWORK - Interpon Y2214F Anodic Bronze

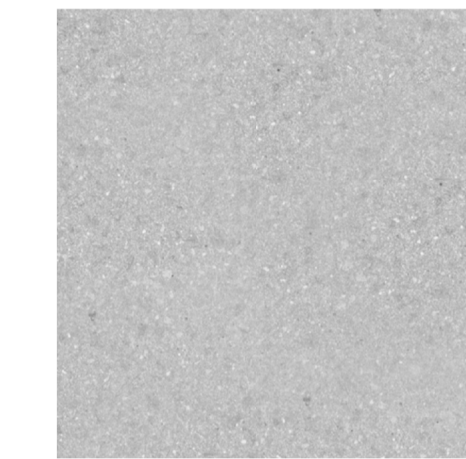

PRECAST CONCRETE - Acid Etched Light Grey

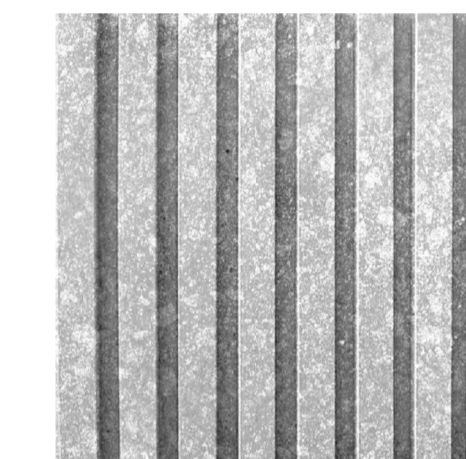


PRECAST CONCRETE - Grit Blasted Light Grey with Exposed Aggregates

MATERIAL KEY

- 01 Light Grey Grit Blasted Precast Concrete Panel with 50x50mm Ribbed Vertical Texture
- 02 Light Grey Grit Blasted Precast Concrete Panel with 100 x 100mm Vertical Texture
- 03 Light Grey Horizontal Acid Etched Precast Concrete Band
- 04 Light Grey Acid Etched Precast Concrete Upstand & Cill
- 05 Bronze Coloured Aluminium Frame Window
- 06 Outward Opening Glass Door with Side Panel in Bronze Coloured Aluminium Frame
- 07 Main Entrance Glass Door in Bronze Coloured Aluminium Frame with Integrated Signage Zone
- 08 Bronze Coloured Aluminium Louvre Door
- 09 Inset Balcony with Bronze PPC Finish to Steel Flats Balustrade
- 10 Projecting Balcony with Acid Etched Precast Concrete Profile & Bronze PPC Finish to Steel Flats Balustrade
- 11 Commercial Unit Window in Bronze Aluminium Frame with Integrated Louvre and Signage Zone
- 12 Bronze Coloured Aluminium Plant Screen with 50x50mm Vertical Texture
- 13 Polished Grey Precast Concrete Base Plinth

Location:

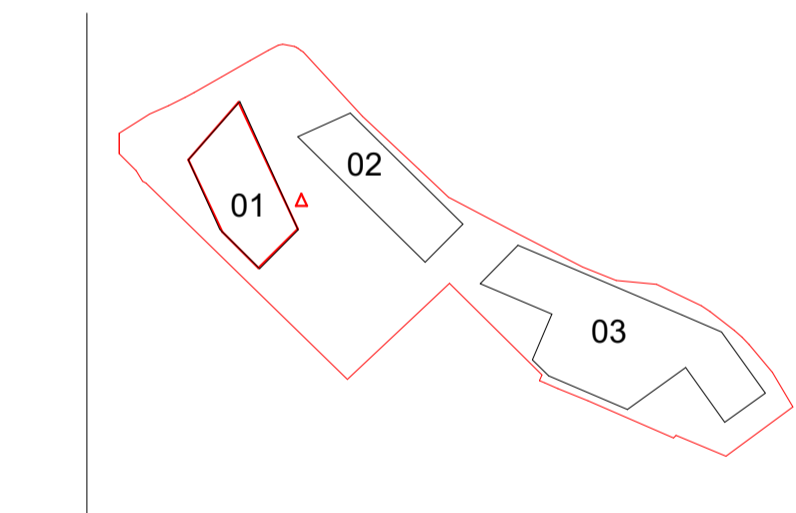

Status:

PLANNING

Revision History:

P01 Issued for Planning
P02 Issued for Planning

Checked: RK

29/04/2022 JA
18/04/2023 SI

Project & Client:

41-59 Battersea Park Road working with Watkin Jones

File Title:

Scale: As indicated @A1


Plot 01 - Bay Study (Sheet 1 of 2)

File ID:


2278-GHA-01-ZZ-DR-A-21100

Revision:

P02

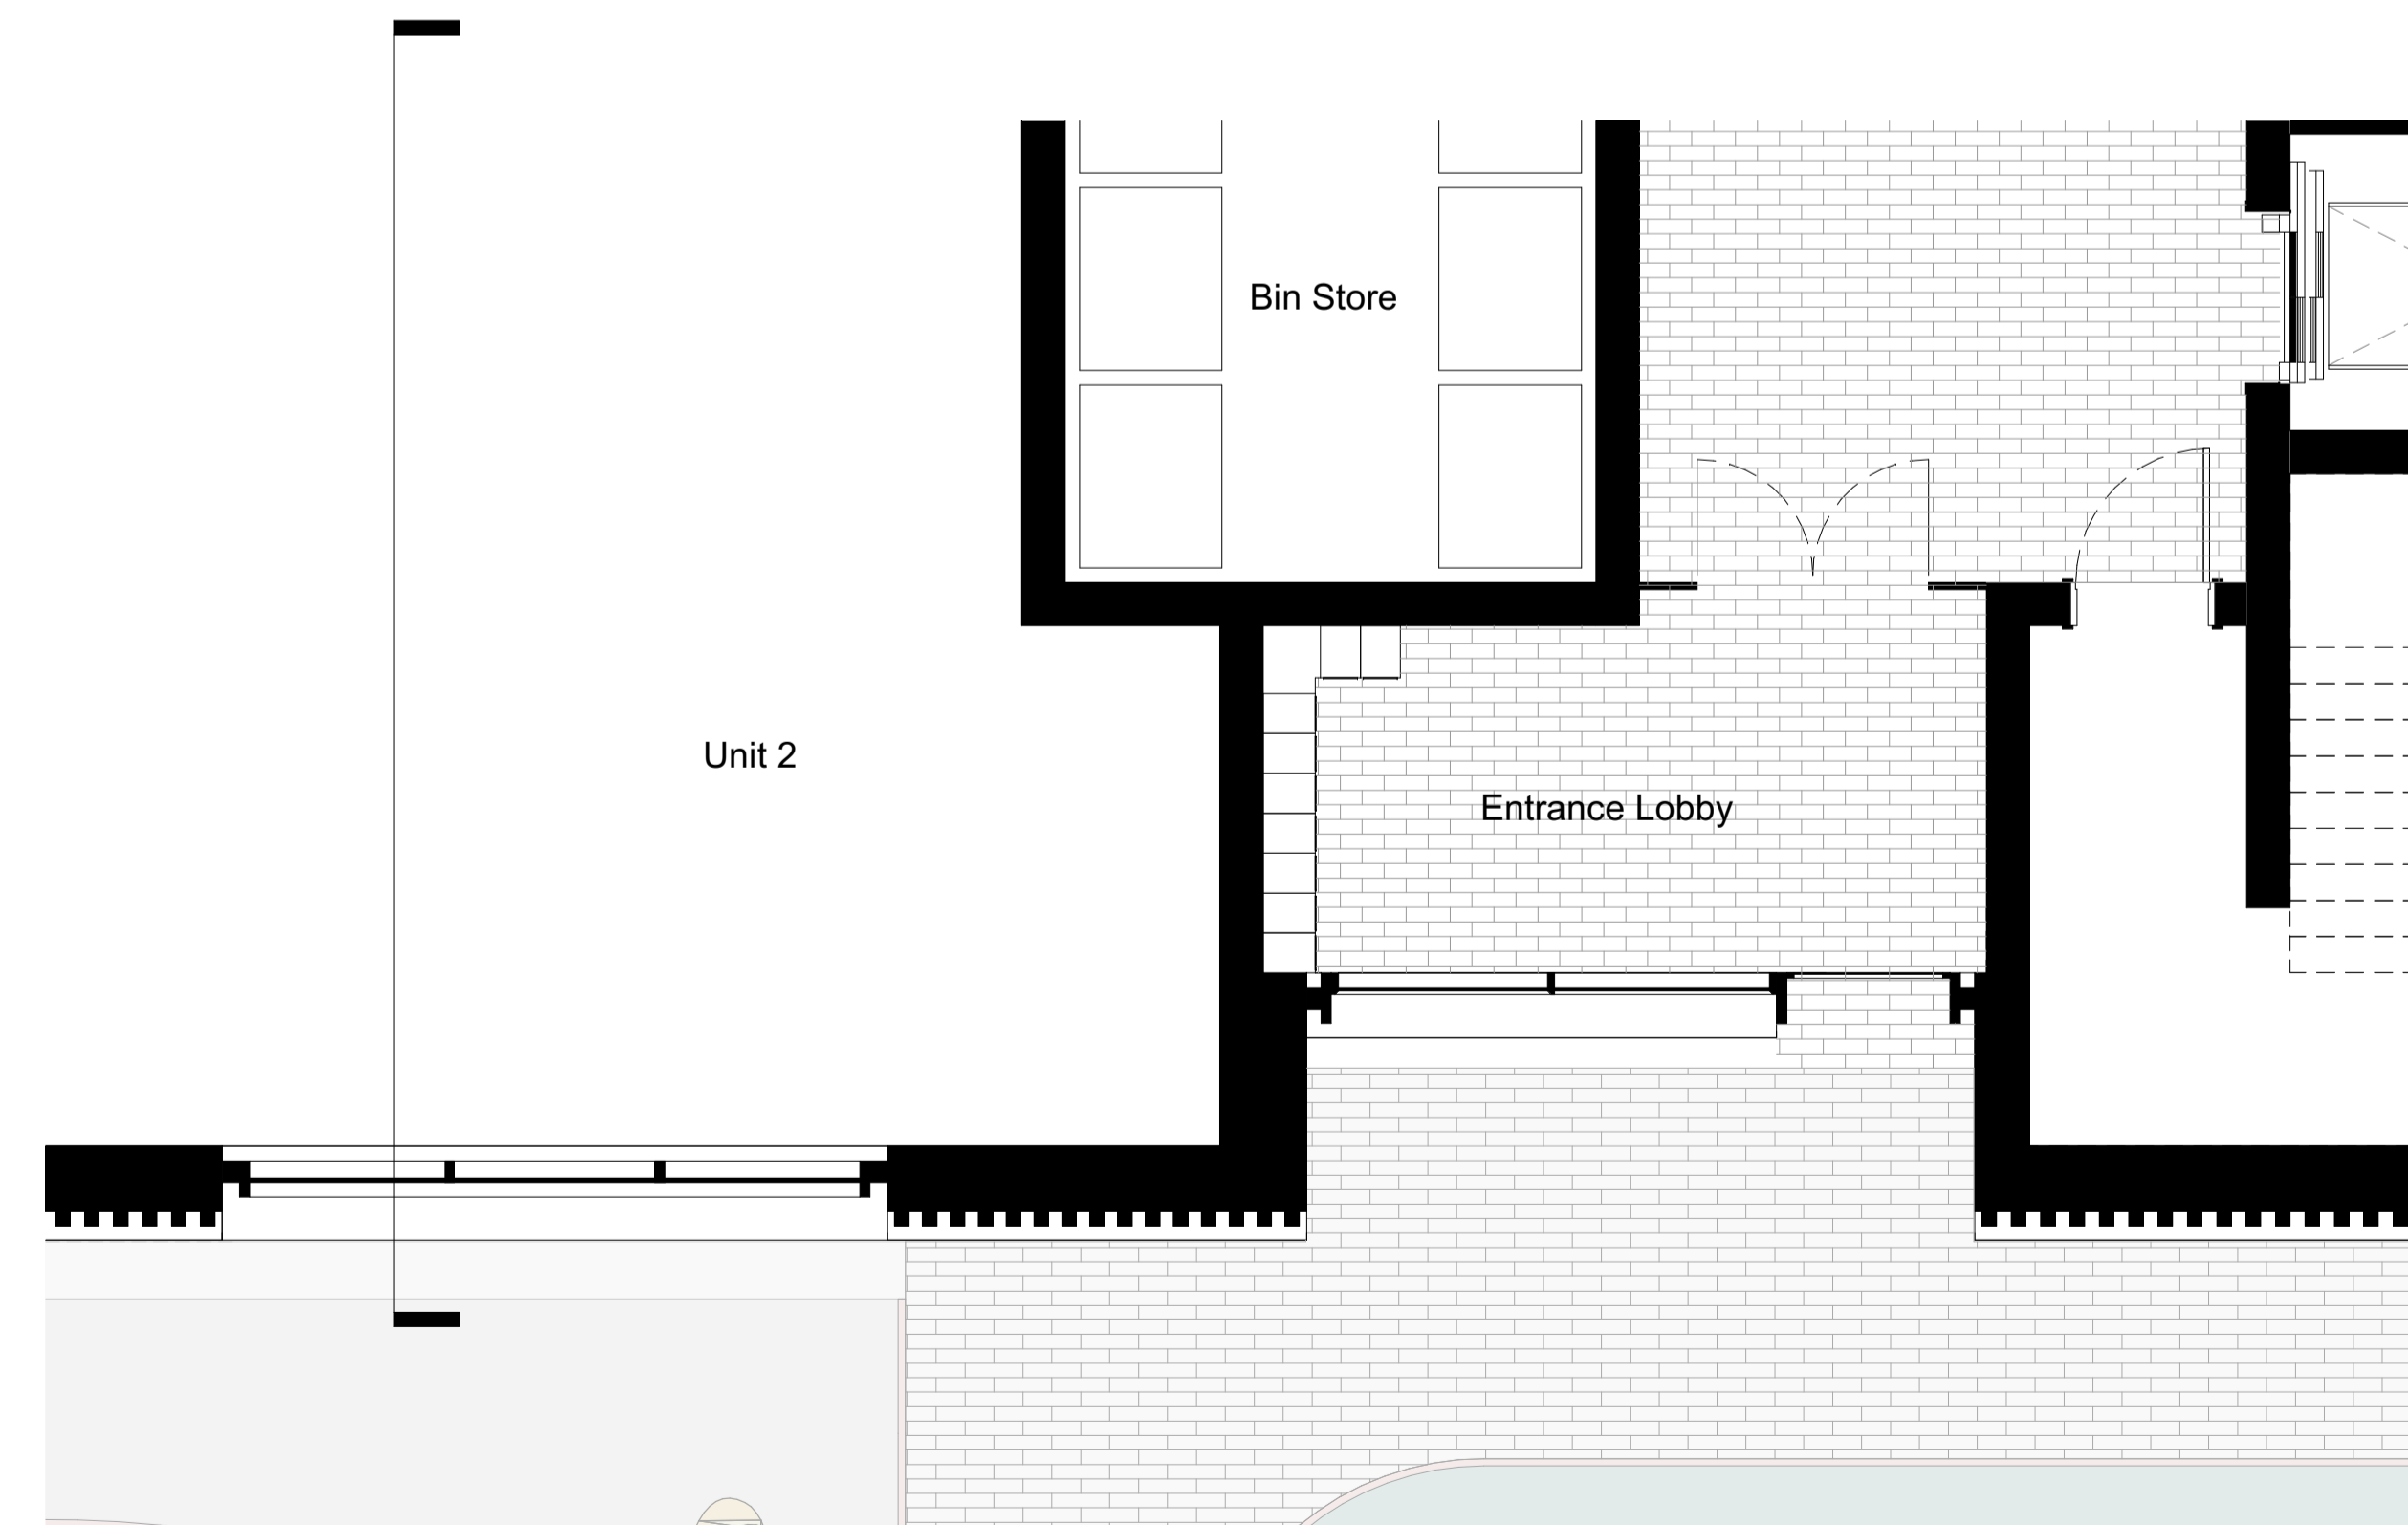

Bay Study Plot 01 - North East GF Plan
1 : 50

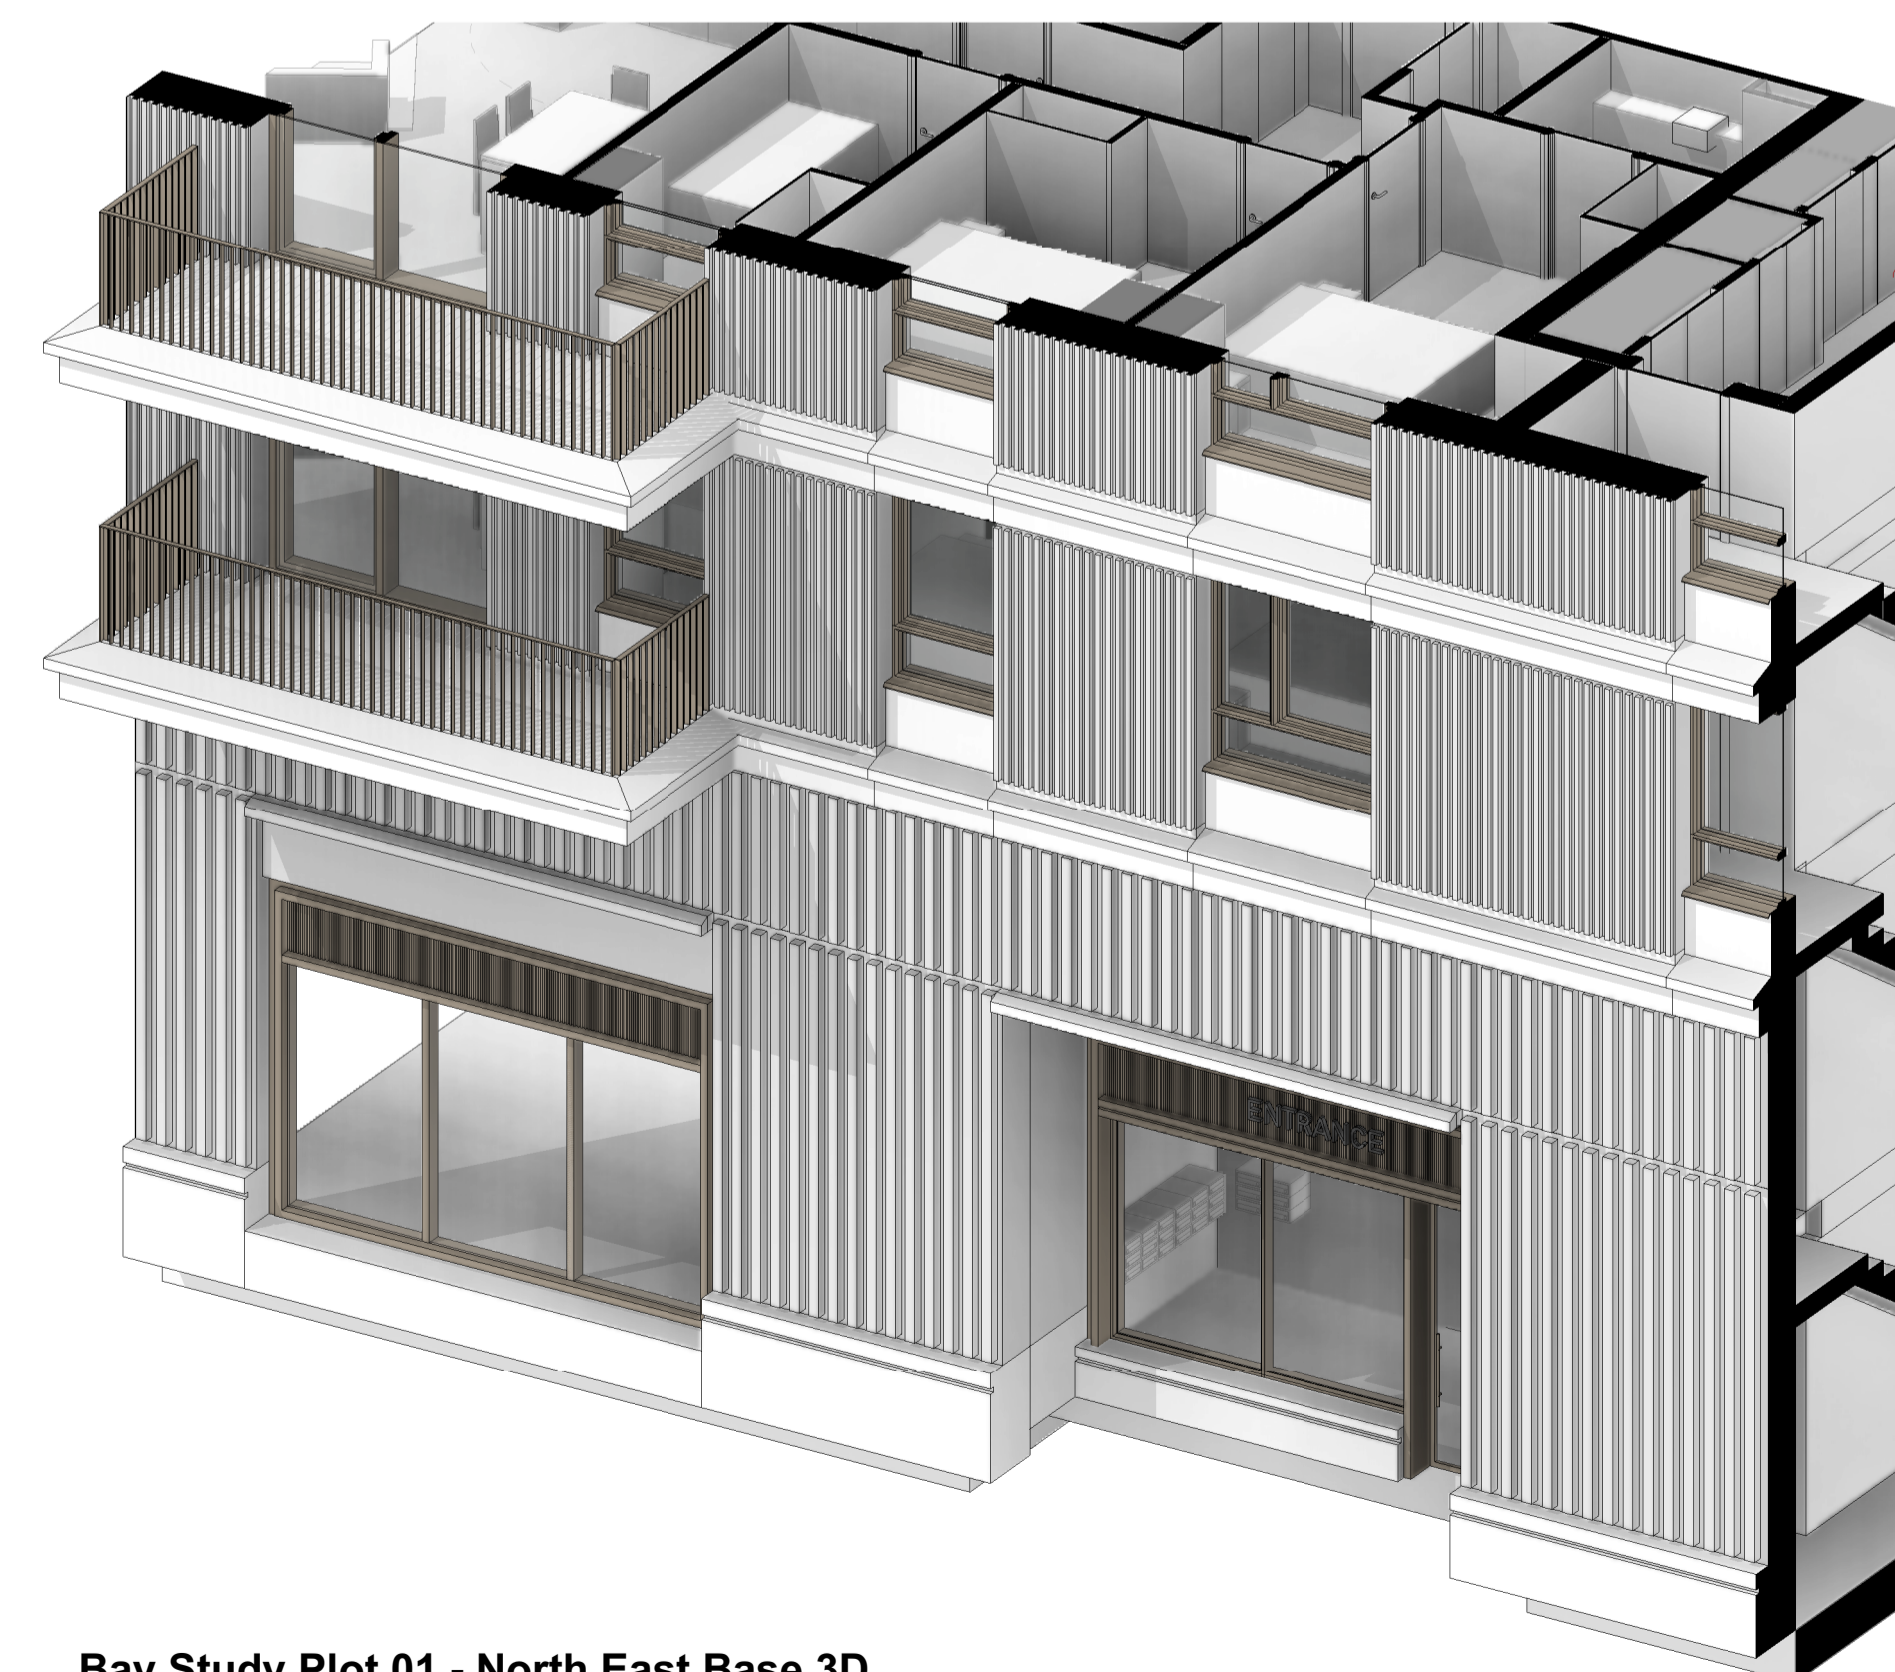

Bay Study Plot 01 - North East Base 3D