


# Thessaly Road / Stewart's Road area - Proposed CPZ

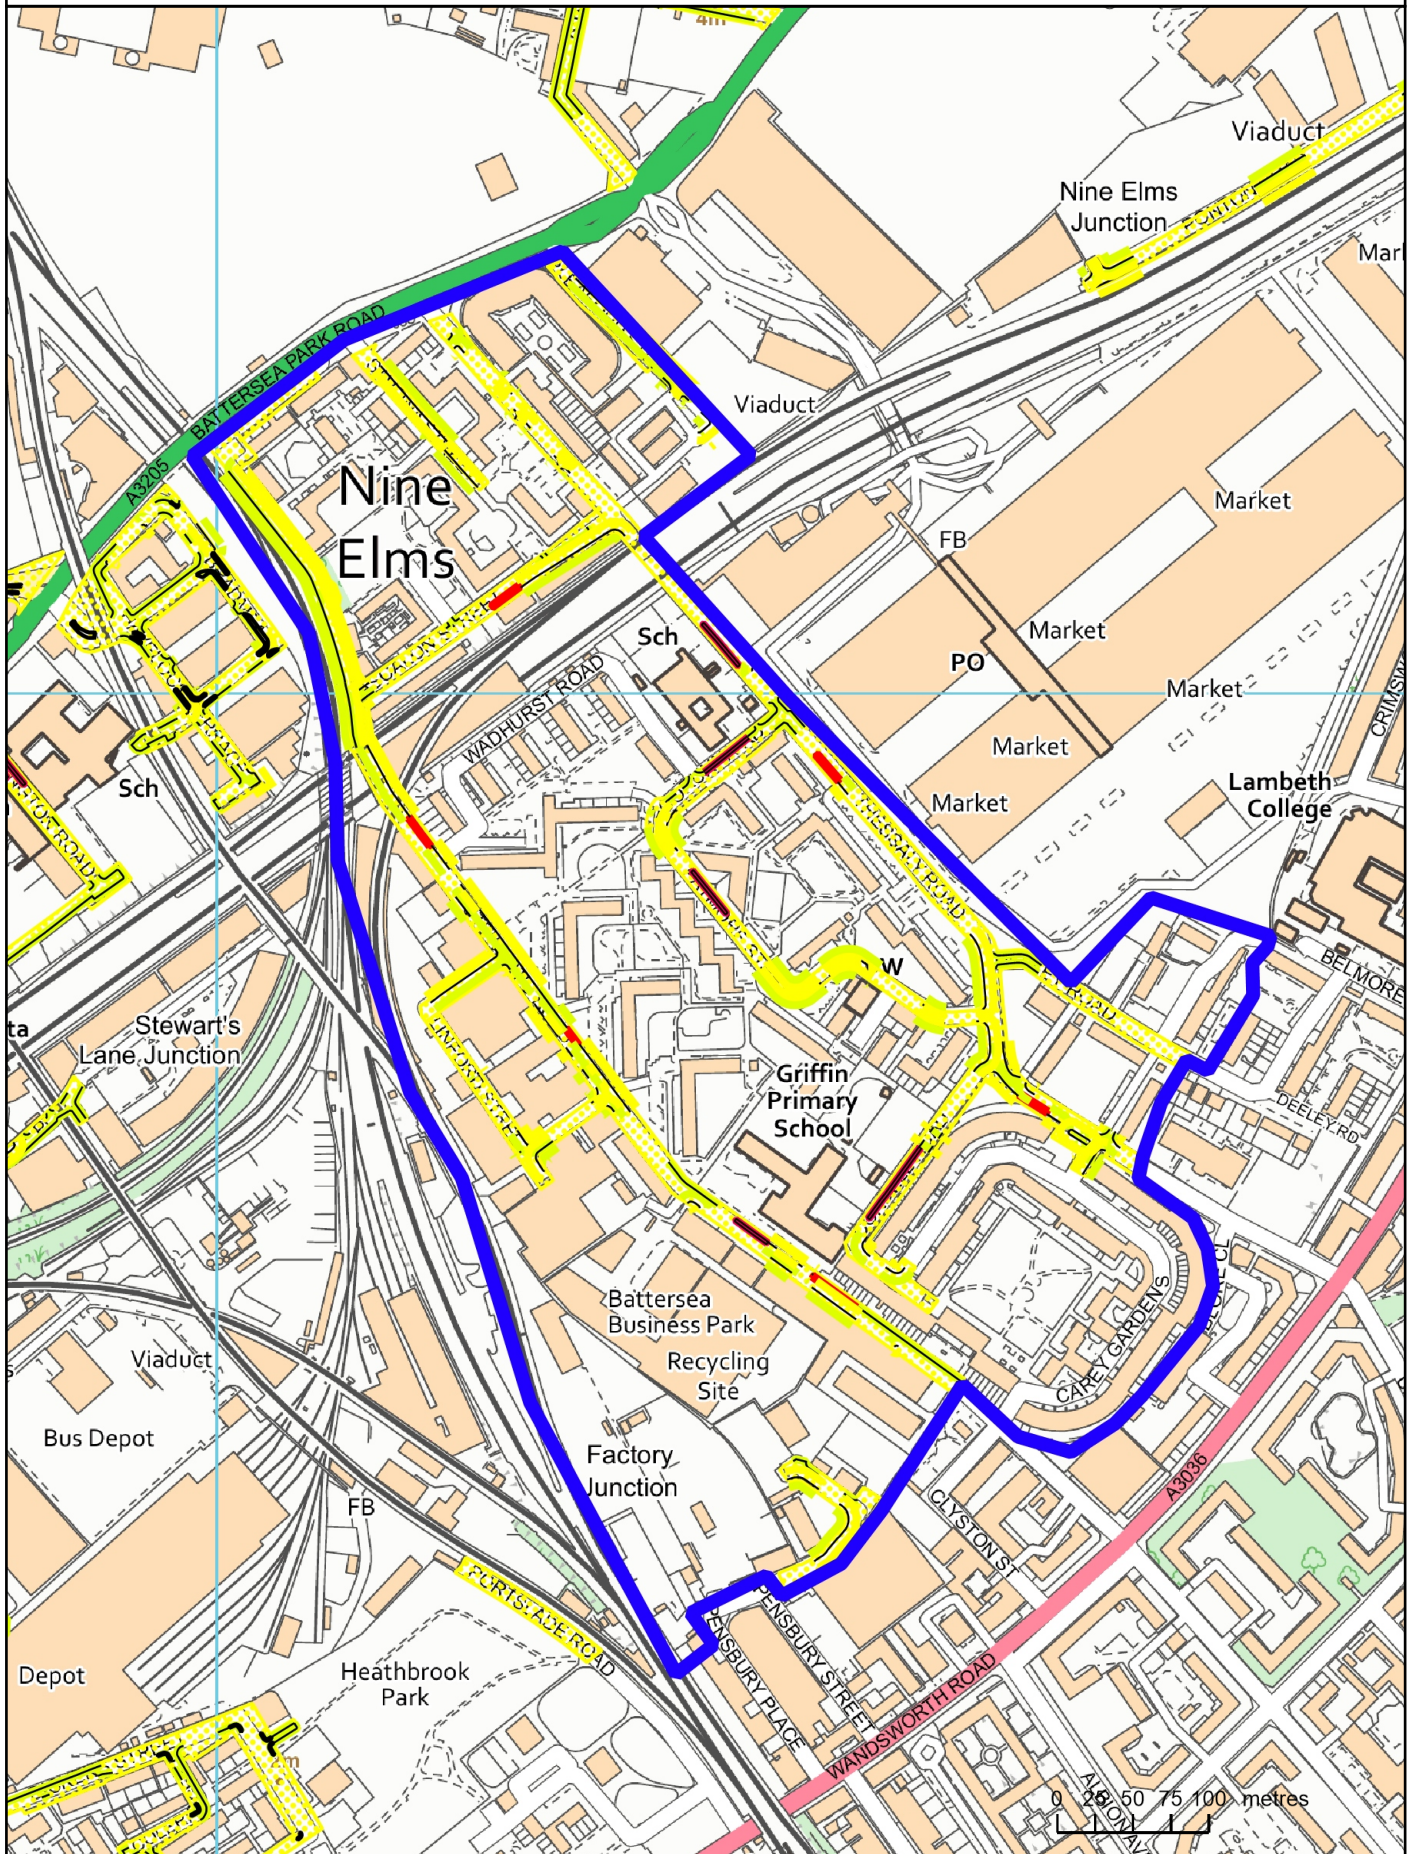

© Crown copyright. All rights reserved. Wandsworth Borough Council Licence No. LA 100019270 (2020)

17 March 2020

1:5000

Steve Lane

