


BLAKENHAM ROAD

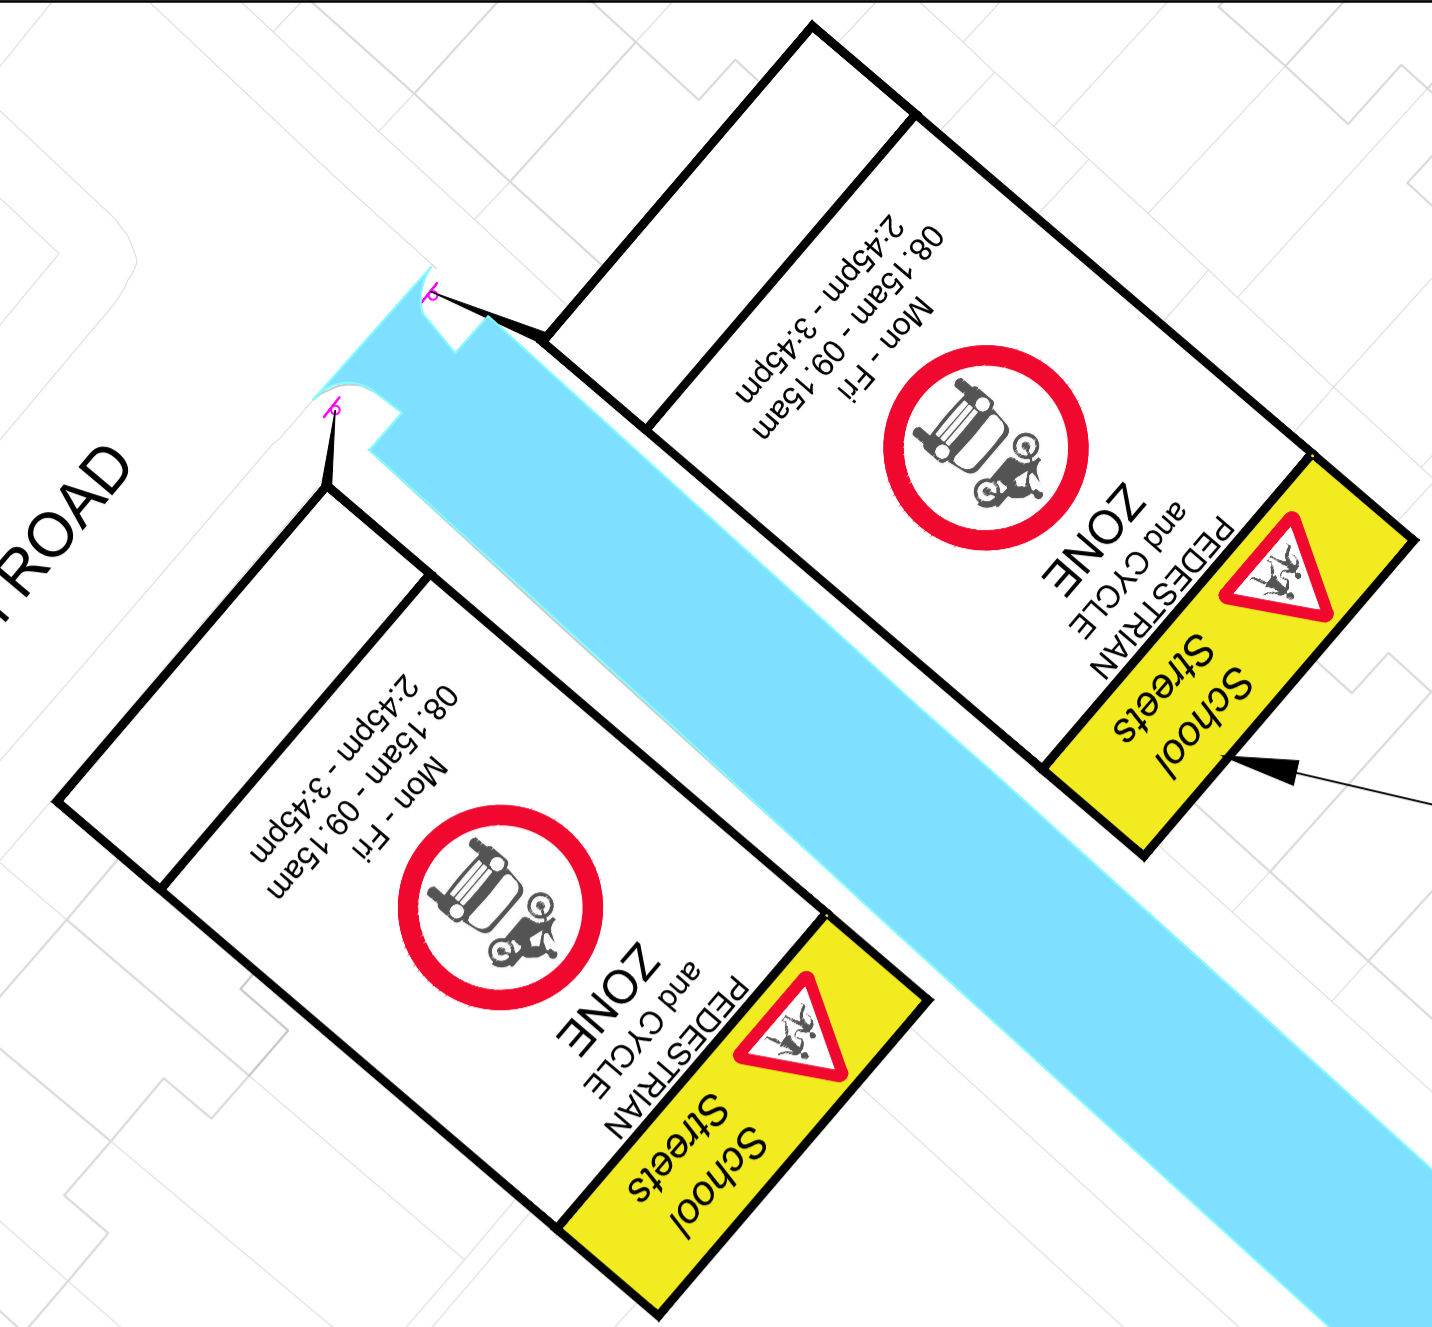


New school street signs (see figure 1)

AVOCA ROAD

BRUDENELL ROAD

Hillbrook Primary School

FIGURE 1

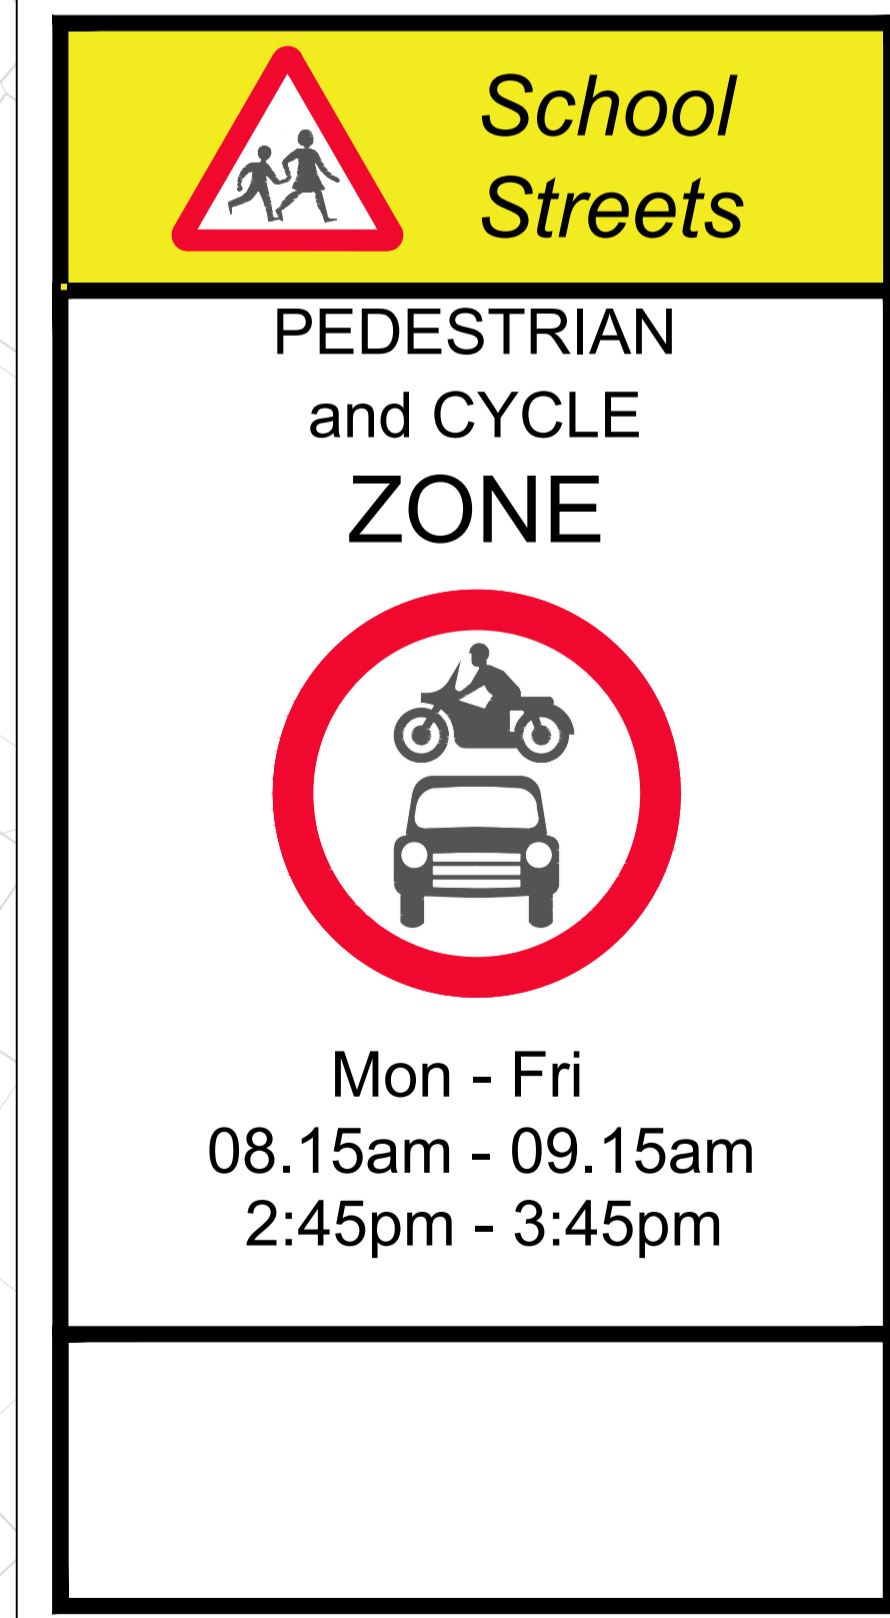

Indicative - can be used for artwork produced by school

Indicative - timings subject to public consultation

General Notes:  
 1. This drawing is to be read in conjunction with all Engineer's drawings & specifications.  
 2. All details to be checked & confirmed on site by Engineer.  
 3. All dimensions are in metres unless stated otherwise. Do not scale this drawing.  
 4. All diagram numbers shall be in accordance with the Traffic Signs Regulations and General Directions (TSRGD) 2016.  
 5. All site operatives must be in full Personal Protective Equipment at all times.

THIS MAP IS REPRODUCED FROM ORNANCE SURVEY MATERIAL WITH THE PERMISSION OF ORNANCE SURVEY ON BEHALF OF THE CONTROLLER OF HER MAJESTY'S STATIONERY OFFICE. © CROWN COPYRIGHT. UNAUTHORISED REPRODUCTION INFRINGES CROWN COPYRIGHT AND MAY LEAD TO PROSECUTION OR CIVIL PROCEEDINGS. WANDSWORTH COUNCIL LICENCE NUMBER: 100019270 (2014)

Rev	Date	By	Amendments
C	May 2020	Takher	Bottom sub-plate from signs
B	26th July 19	Takher	Enforcement lines amended
A	12 June 19	Takher	Enforcement Times amended

3 June 2020  
 -- DRAFT COPY --  
 15:07

Draft Status: **DRAFT**

Project Title: **SCHOOL STREET - HILLBROOK ROAD**

Drawing Title: **HILLBROOK PRIMARY SCHOOL - ANPR**

RICHMOND AND WANDSWORTH COUNCILS

ENVIRONMENT AND COMMUNITY SERVICES DEPARTMENT

Scale @ A1: <b>NTS</b>	Drawn By: <b>TH</b>	Project No:	Drawing No: <b>1 OF 1</b>
Date: <b>APR 19</b>	Checked By:		Revision: <b>B</b>