

Wandsworth Borough Council

**HIGHWAYS ACT 1980 - SECTIONS 90C and CA
(As amended by the Transport Act 1981 and the Greater London Authority Act 1999)**

TRAFFIC CALMING MEASURES IN KESWICK ROAD, SW15


1. NOTICE IS HEREBY GIVEN that the Council of the London Borough of Wandsworth is intending to install sinusoidal road humps in the locations listed below in accordance with the Highways (Road Humps) Regulations 1999. The measures are intended to improve general safety for road users in the area.
2. Road humps will be introduced in Keswick Road at the following locations:-

Outside Esprit House, Halcyon Place, 13, Keswick Heights, 34, 40, 48,
3. The humps will be approximately 3.7 metres in length with a maximum central height of 100 mm.
4. Any representations regarding the measures should be sent in writing to the Assistant Director of Environment and Community Services (Traffic and Engineering) at the address given below (quoting reference W/ES/NOTSPH 1809) by 14 August 2020.

Dated this twenty third day of July 2020.

Town Hall
Wandsworth
SW18 2PU

PAUL MARTIN
Chief Executive

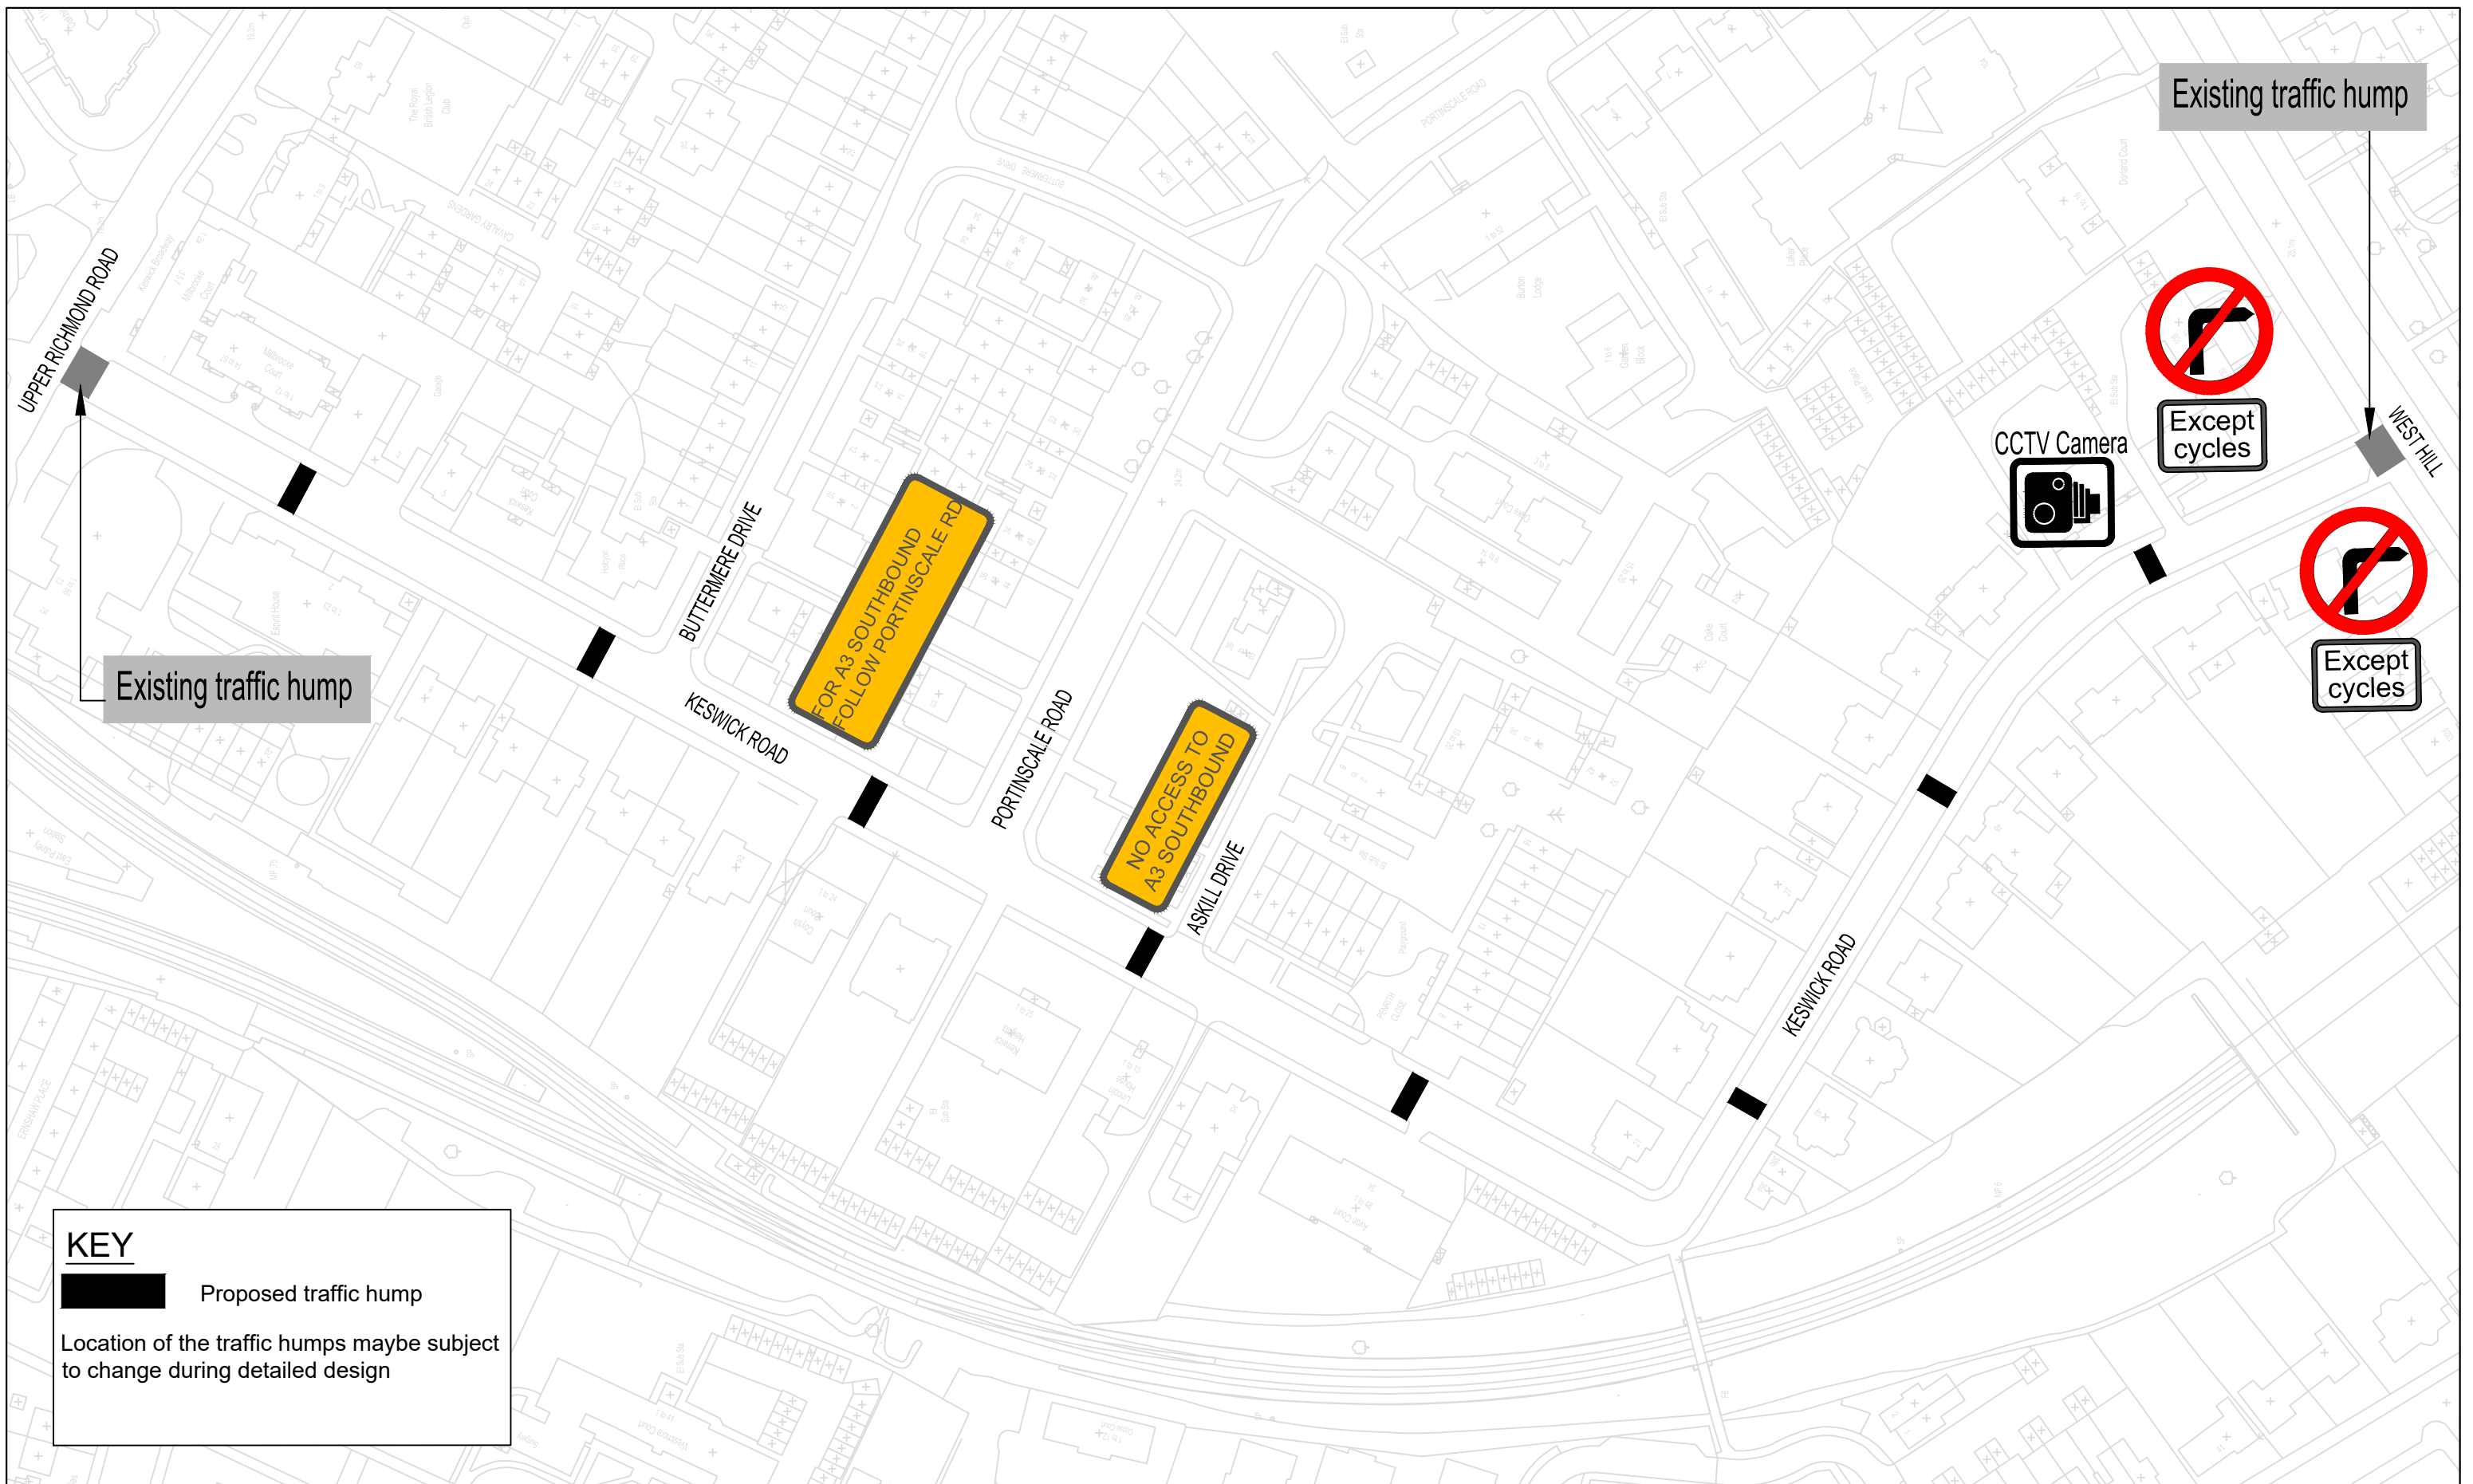

Existing traffic hump

Existing traffic hump

FOR A3 SOUTHBOUND
FOLLOW PORTINSCALE RD

NO ACCESS TO
A3 SOUTHBOUND



Except cycles



Except cycles

KEY


Proposed traffic hump

Location of the traffic humps maybe subject to change during detailed design

THIS MAP IS REPRODUCED FROM ORDNANCE SURVEY MATERIAL WITH THE PERMISSION OF ORDNANCE SURVEY ON BEHALF OF THE CONTROLLER OF HER MAJESTY'S STATIONERY OFFICE, © CROWN COPYRIGHT. UNAUTHORISED REPRODUCTION INFRINGES CROWN COPYRIGHT AND MAY LEAD TO PROSECUTION OR CIVIL PROCEEDINGS. WANDSWORTH COUNCIL LICENCE NUMBER: 100019270 (2015)

General Notes:

1. THIS DRAWING TO BE READ IN CONJUNCTION WITH ALL RELEVANT ENGINEERS DRAWINGS & SPECIFICATIONS.
2. DO NOT SCALE THIS DRAWING. ALL DRAWING IN METRES.

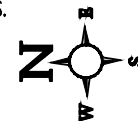

Drawing Status:

Project Title:

ROAD SAFETY SCHEME

Drawing Title:

KESWICK ROAD
PROPOSED TRAFFIC CALMING
RESIDENT NOTICE

Wandsworth

WANDSWORTH COUNCIL

ENVIRONMENT AND COMMUNITY SERVICES DEPARTMENT

ENGINEERING AND HIGHWAYS
FROGMORE COMPLEX
DORMAY STREET
LONDON SW18 1EY

| Rev | Date | By | Amendments |
|-----|------|----|------------|
| - | - | - | - |
| - | - | - | - |
| - | - | - | - |
| - | - | - | - |

| | | | |
|--------------------------|----------------|---------------------|-------------------------|
| Scale @ A3: not to scale | Drawn By: AH | Project No: P001686 | Drawing No: P001686/N/1 |
| Date: 19/06/20 | Checked By: TA | | Revision: A |