



PROPOSED DRAWING

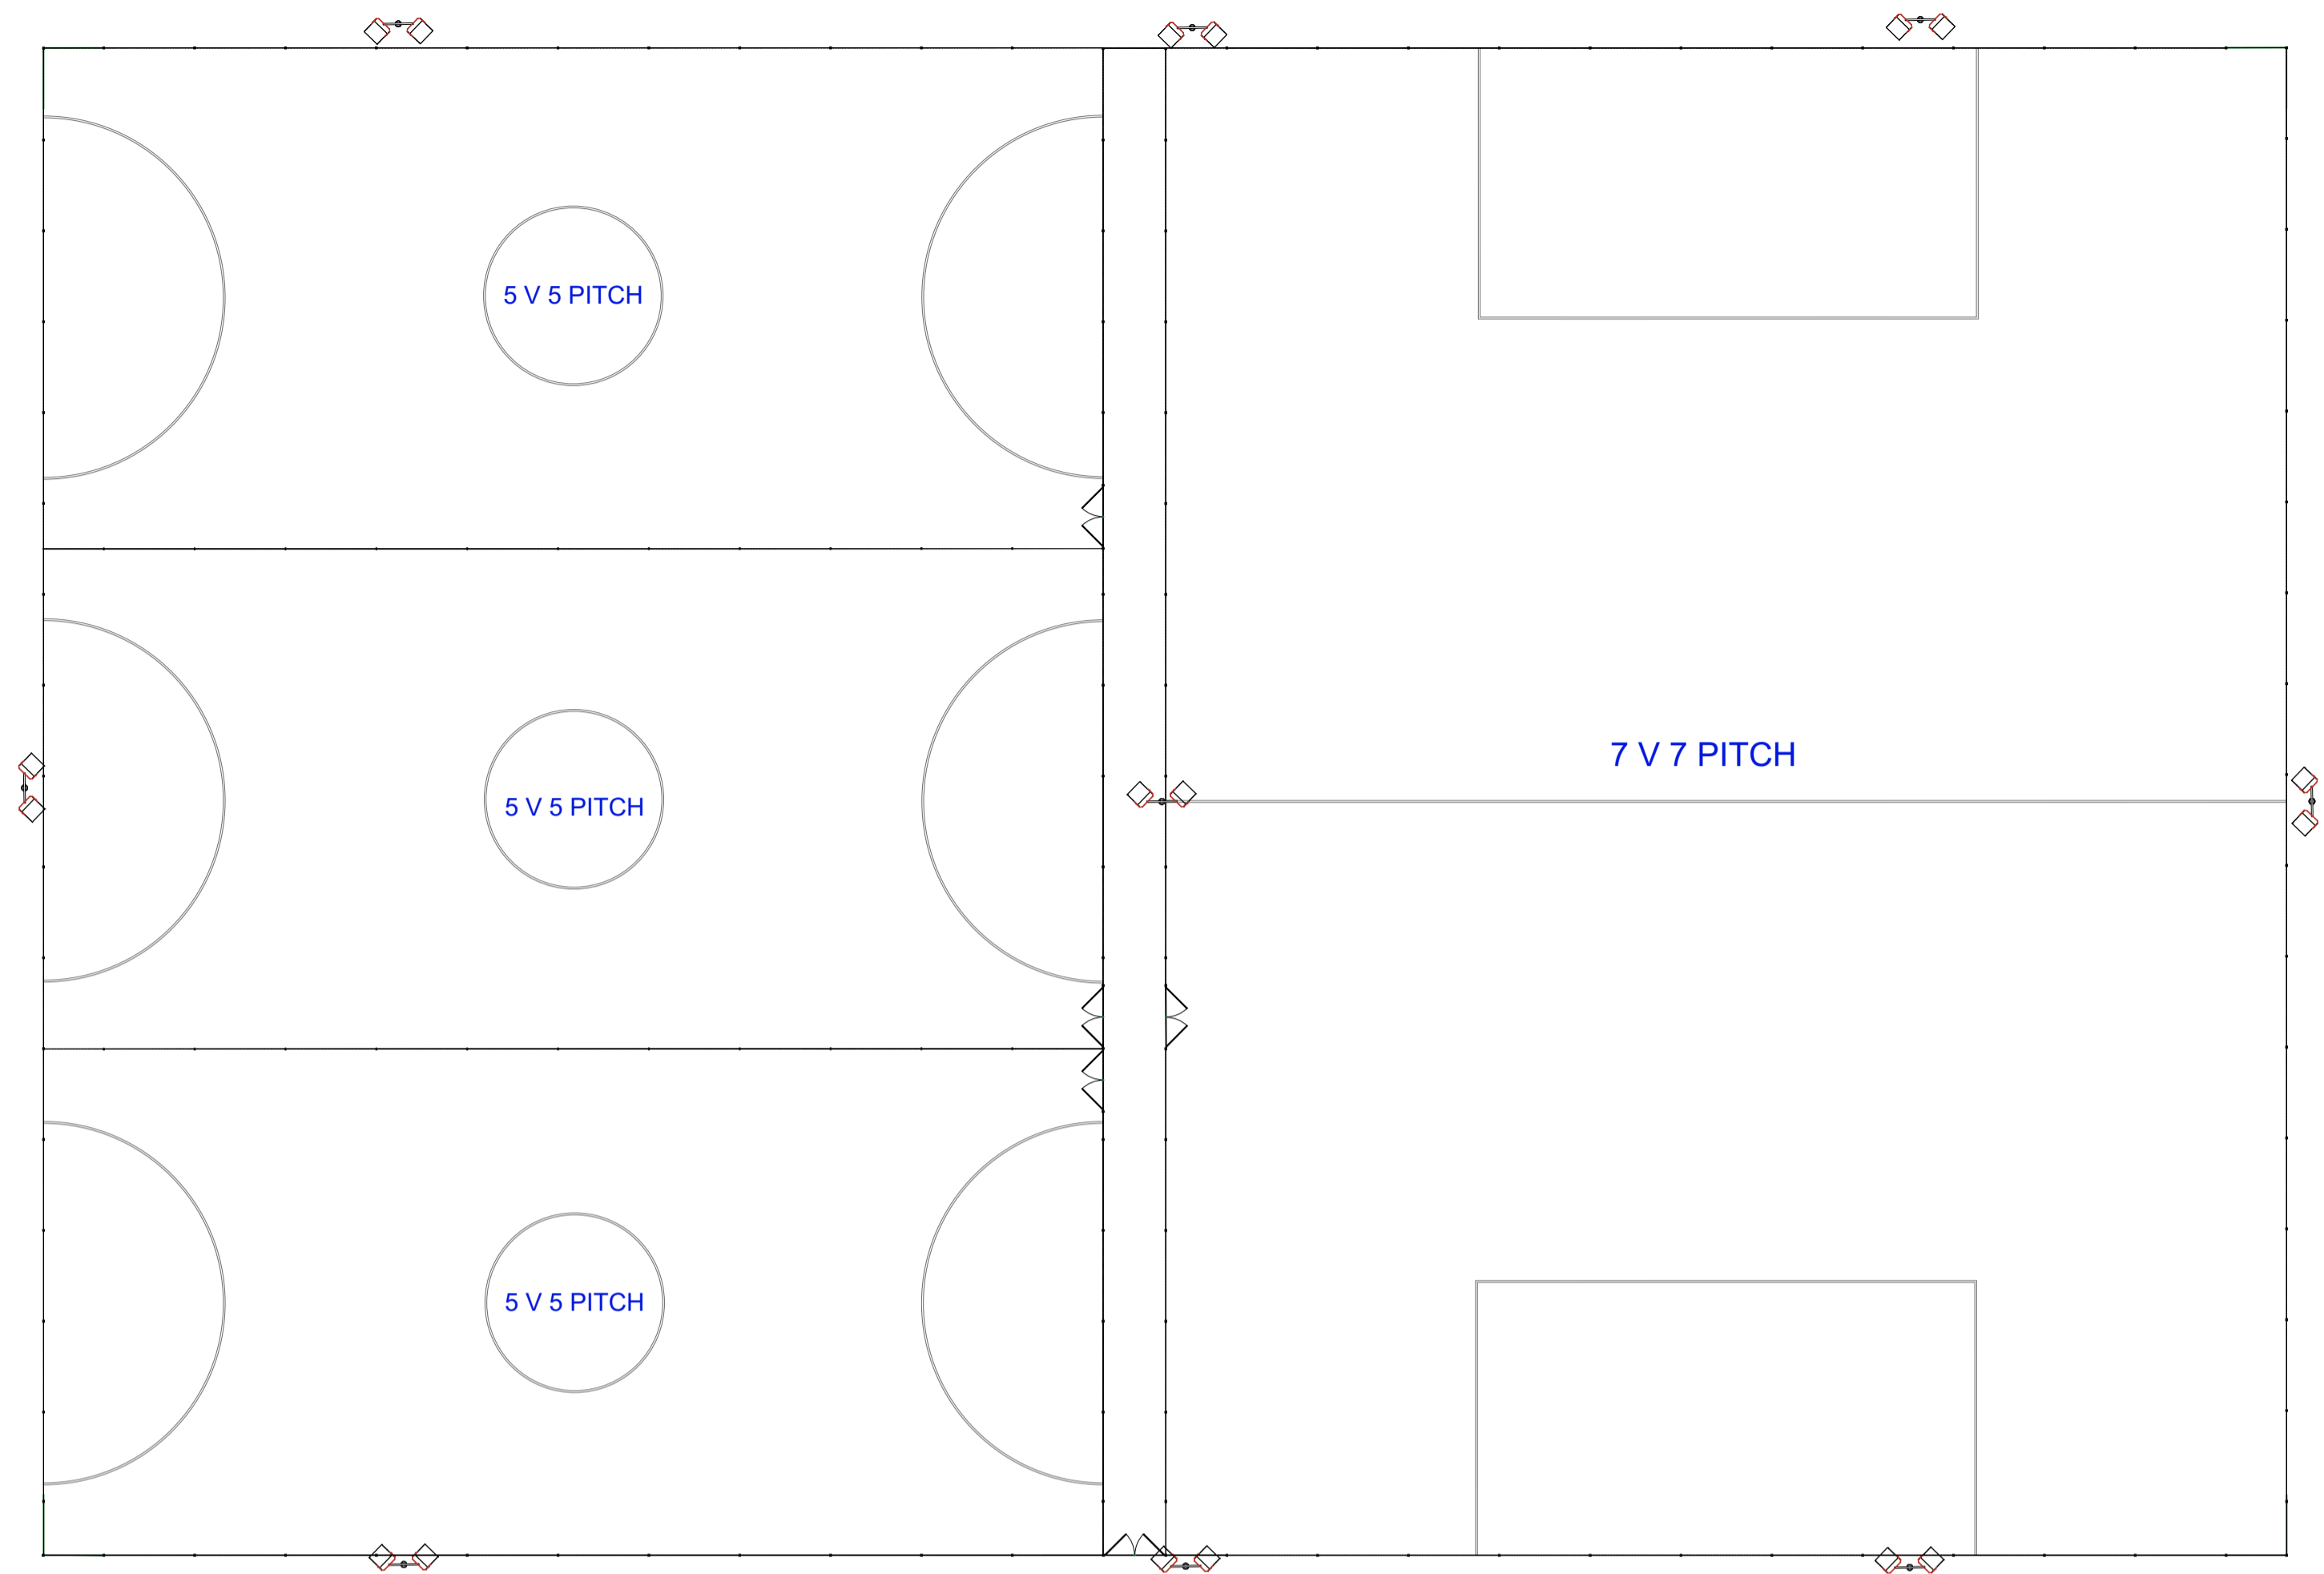

24

PITCHPLAN


1:200

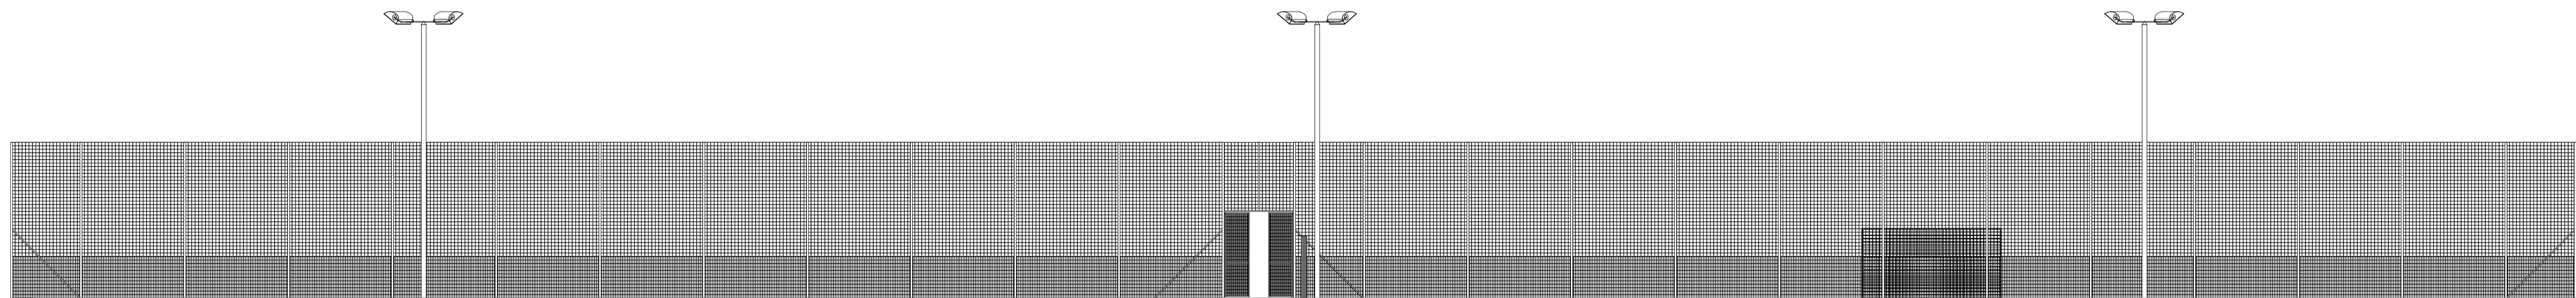

26

SIDE ELEVATION

1:100

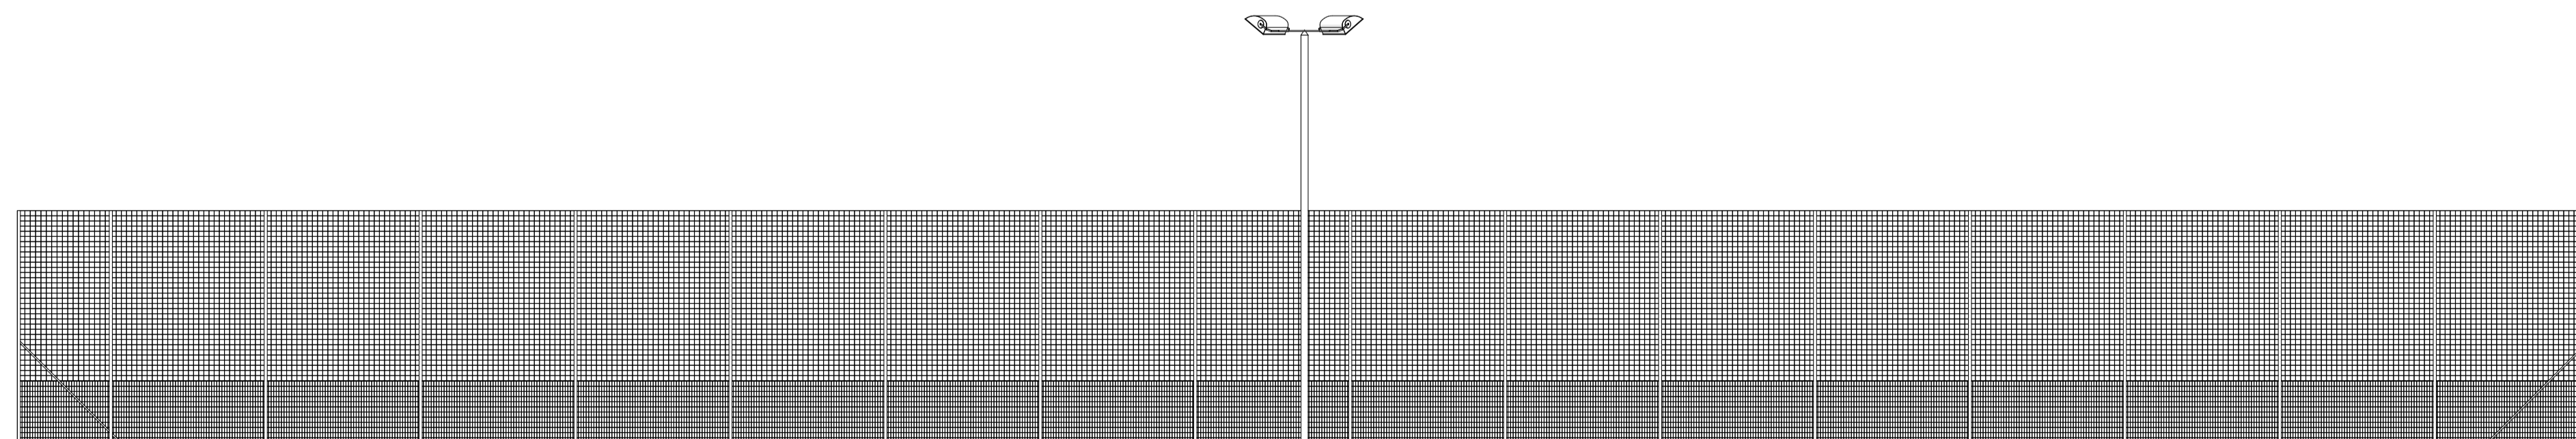

25

END ELEVATION

1:100



INDIGO BLUE WORKS LIMITED <small>ARCHITECTURAL DESIGN SERVICE</small>	
124 ALEXANDRA ROAD LONDON SW19 7JY TEL: 020 8947 7548 FAX: 020 8947 6839 info@indigoblueworks.com	
DATE: 14/06/2019	REF: C WARREN
SITE: TOOTING TRIANGLE 366 CAVENDISH ROAD LONDON SW12 0PP	
DRAWING No. 2885	REVISION No.1
SCALE: 1-100 & 1-200 @ A1	