


Appendix 5.1

- Design Service
- do not scale use figured dimensions only
 - all dimensions in millimetres unless stated otherwise
 - all dimensions to be checked on site prior to commencement of work
 - errors and omissions to be reported to the contract administrator

 **Existing portion of the fence to be removed**

 **Area currently enclosed returned to open access (126sqm)**

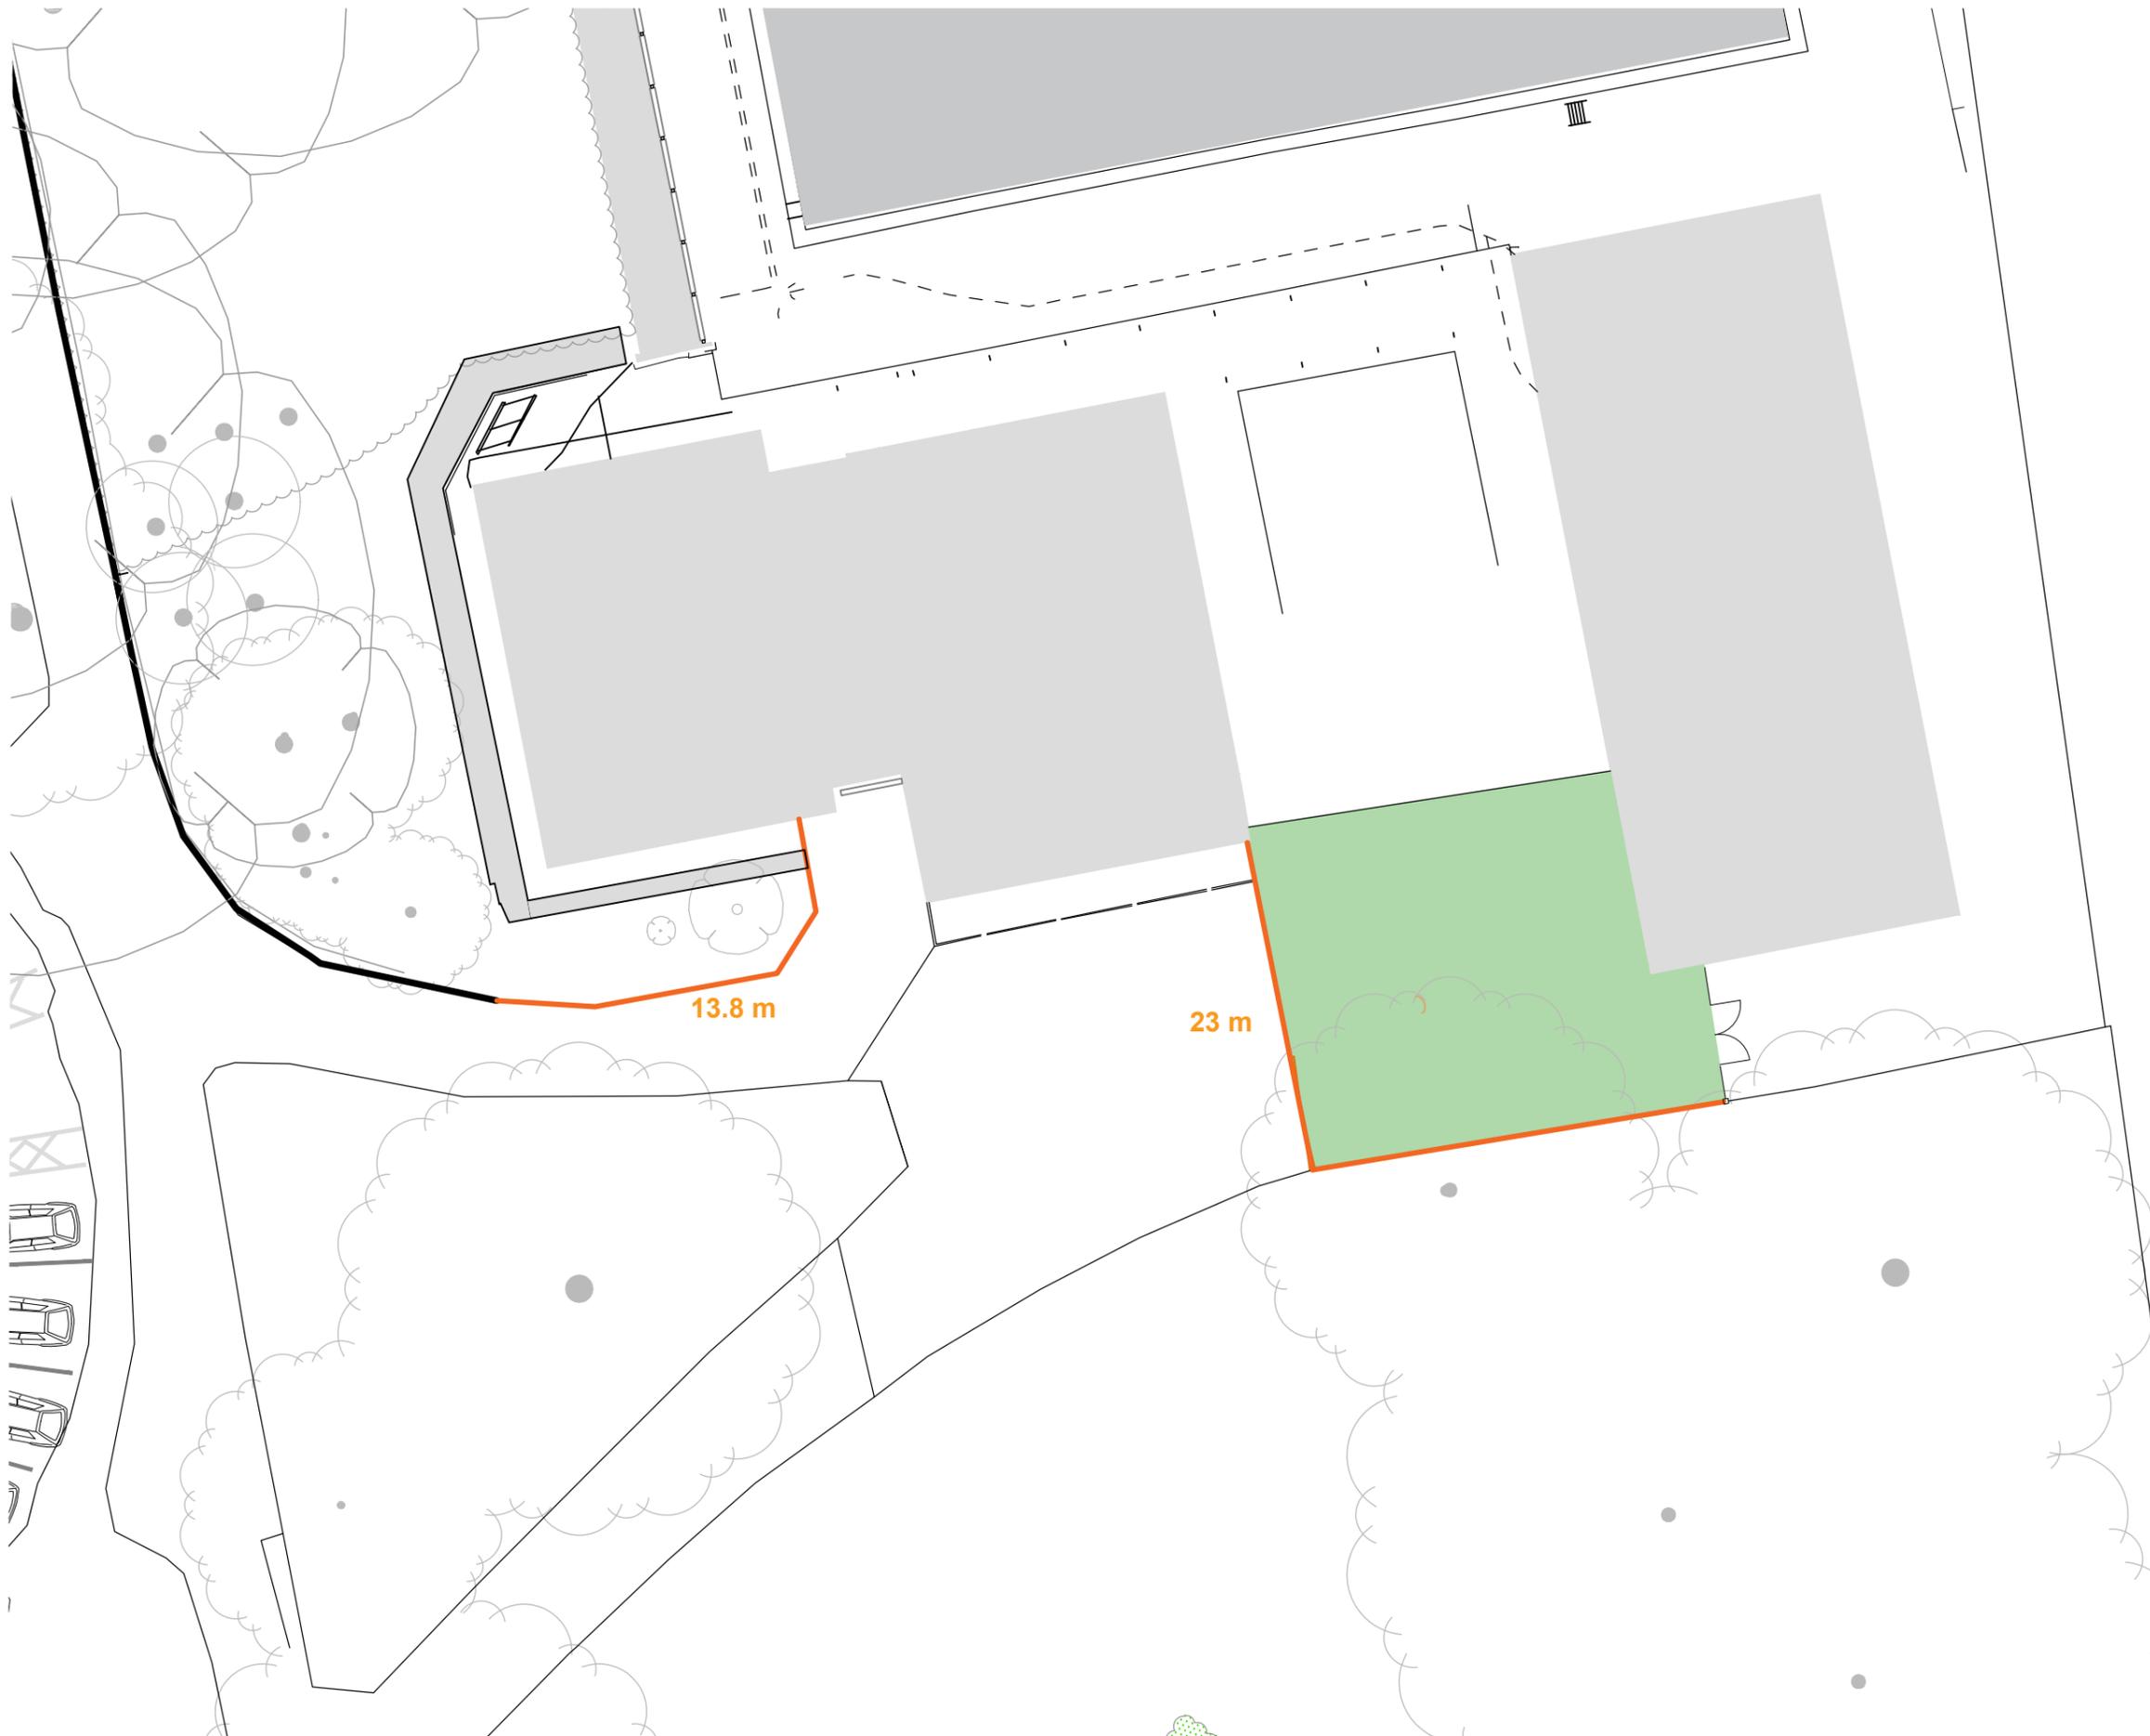

rev	date	description	drm	chk
-----	------	-------------	-----	-----

Richmond and Wandsworth SSA

Design Service
 Hussein El-Bahrawy, RIBA Head of Design Service
 The Town Hall, Wandsworth High Street, London SW18 2PU
 Tel. 020 8871 6000

client
Environment and Community Services

project
Tooting Bec Lido

drawing
Existing fence to be removed

date	drawn	checked	scale	size
Nov 20	LM	LM	1:200	A3
no			status	revision
CP286-2001-A-311			T	-

