


Appendix 5

Design Service

- do not scale use figured dimensions only
- all dimensions in millimetres unless stated otherwise
- all dimensions to be checked on site prior to commencement of work
- errors and omissions to be reported to the contract administrator

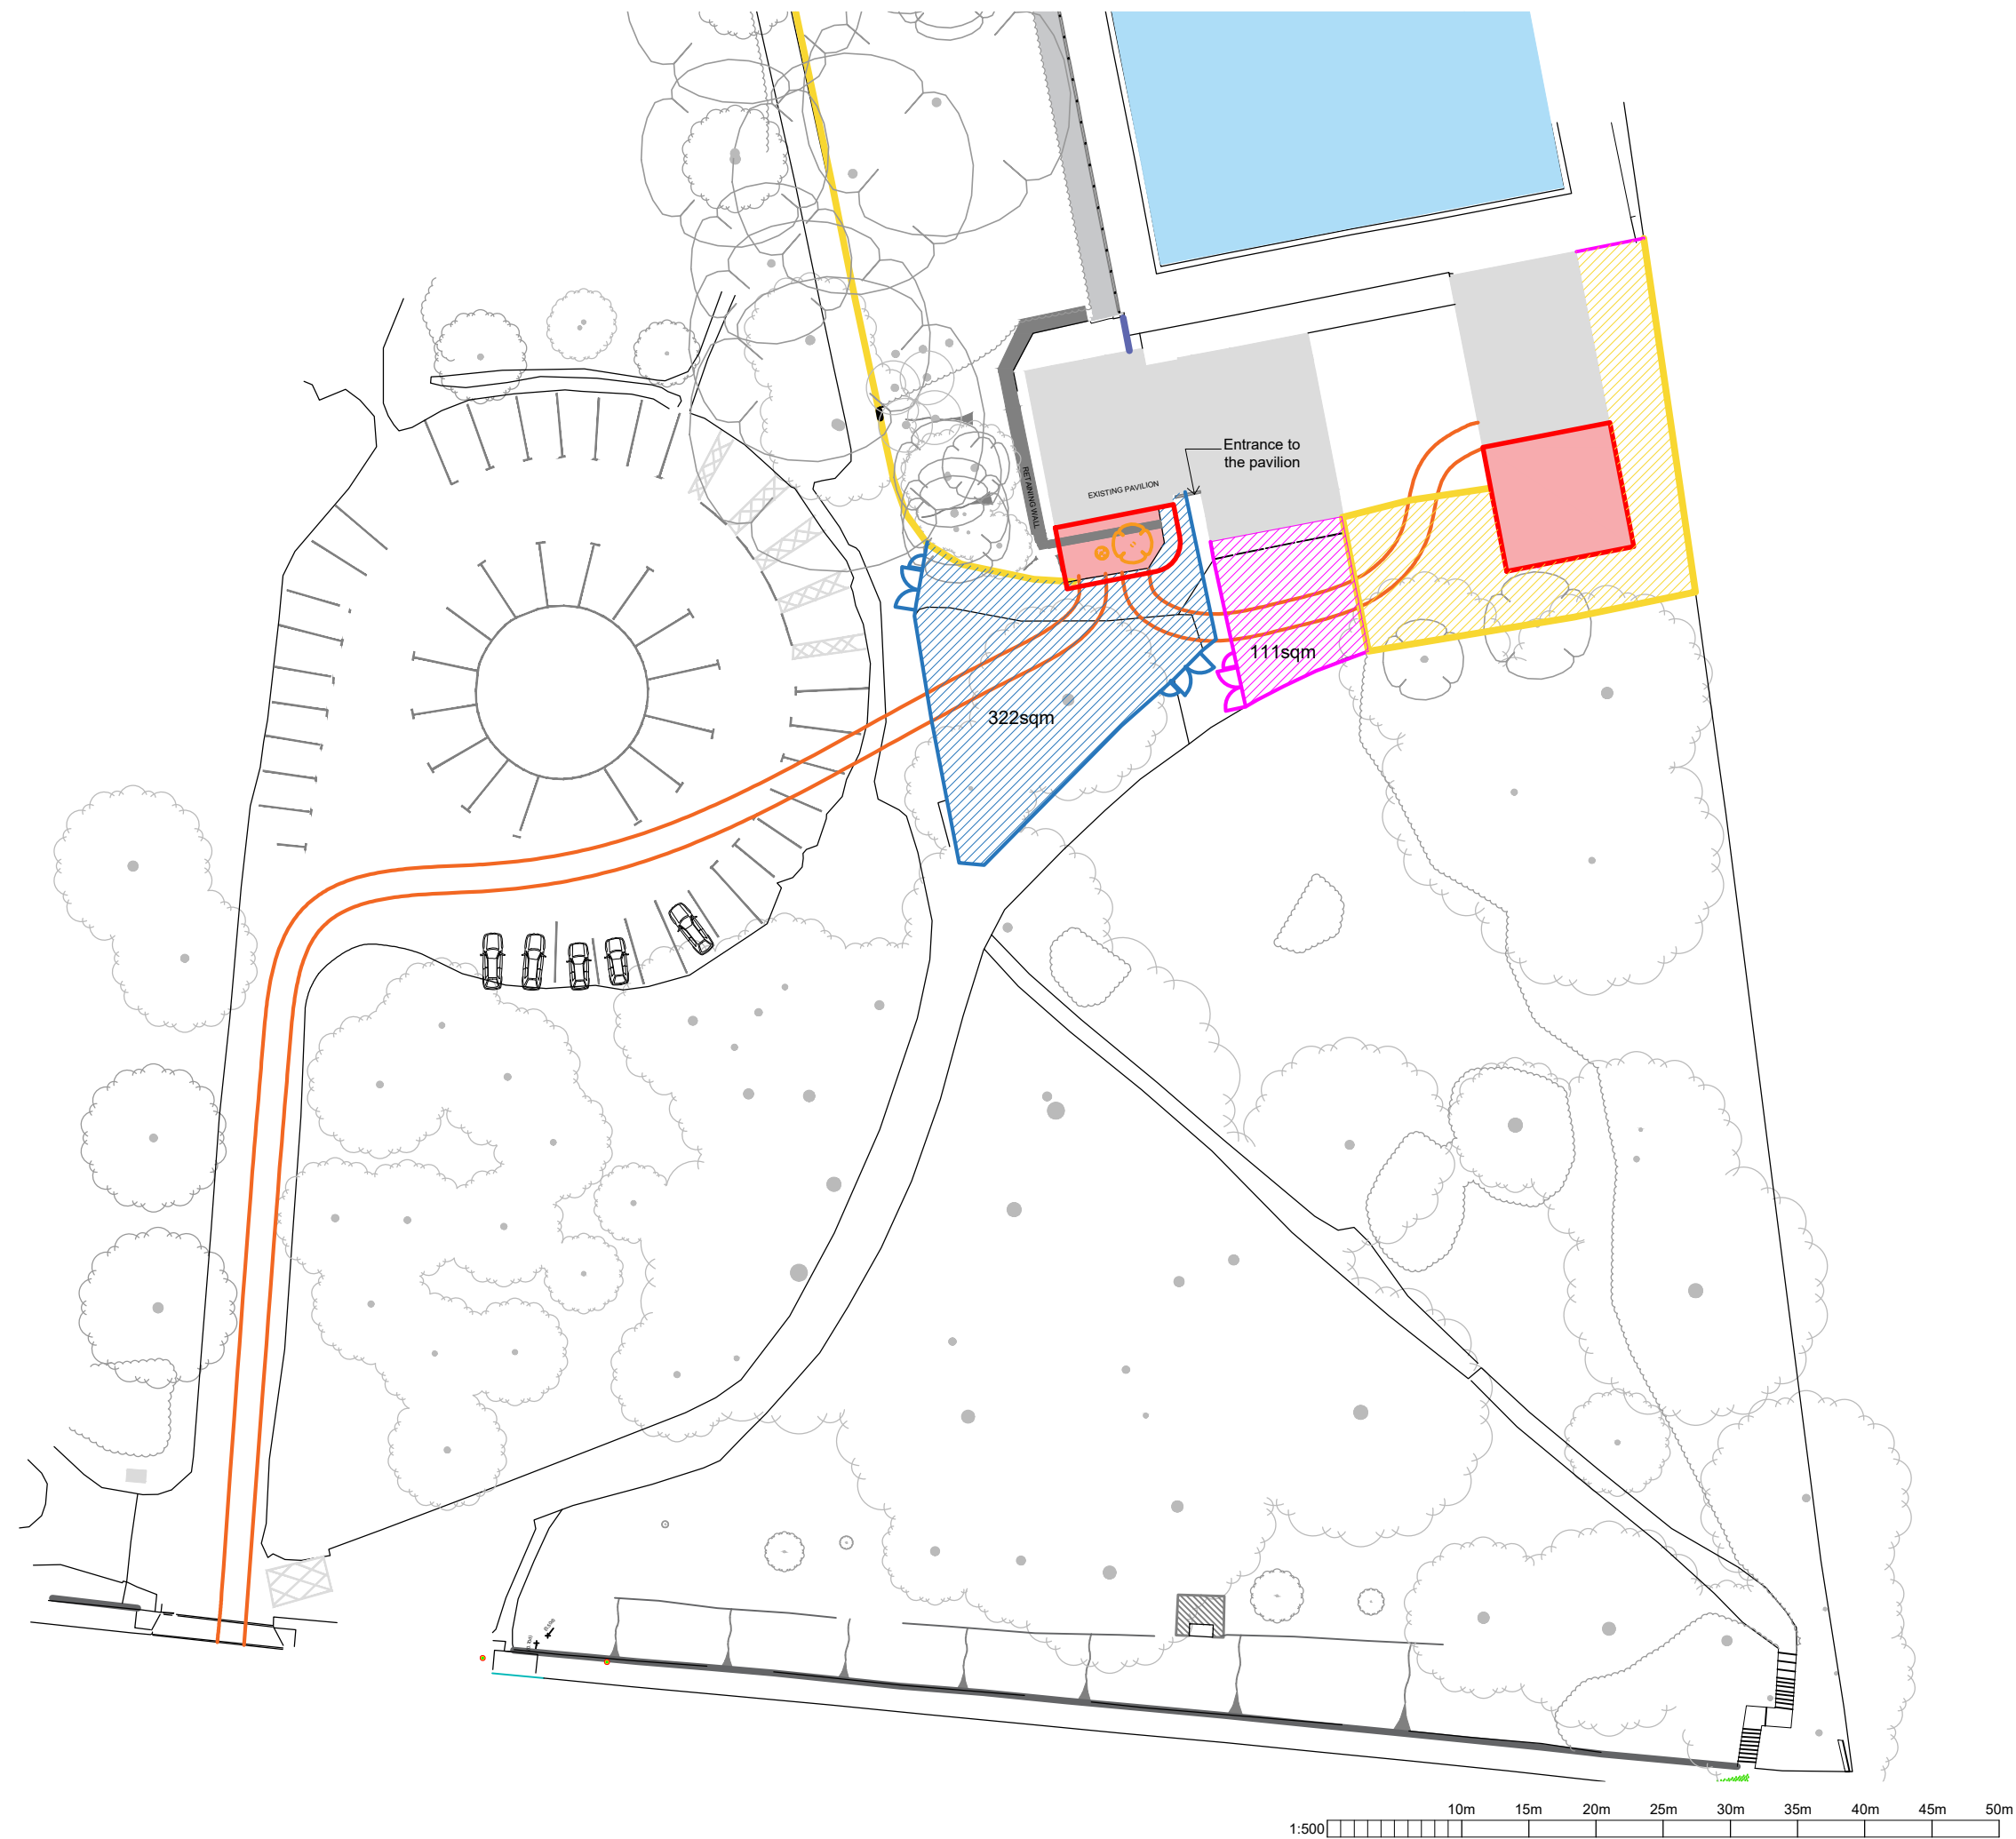

- A. Temporary hoarding boundary for substation
- B. Low level barrier for cable trench excavation
- C. Temporary hoarding boundary for pump house
- Existing Tooting Bec Lido fence line



rev	date	description	drm	chk
-----	------	-------------	-----	-----

Richmond and Wandsworth SSA

Design Service

Hussein El-Bahrawy, RIBA Head of Design Service
 The Town Hall, Wandsworth High Street, London SW18 2PU
 Tel. 020 8871 6000

client

Environment and Community Services

project

Tooting Bec Lido

drawing

Proposed temporary enclosures plan

date	drawn	checked	scale	size
Nov 20	LM	LM	1:500	A3
no	status		revision	
CP286-2001-A-300	T		-	