

Wandsworth Borough Council

TRANMERE ROAD – EARLSFIELD PRIMARY SCHOOL


SCHOOL STREET

- *The Wandsworth (School Streets) (No. 1) Experimental Order 2020*
1. NOTICE IS HEREBY GIVEN that the Council of the London Borough of Wandsworth on 11 November 2020 made the above order under sections 9 and 10 of the Road Traffic Regulation Act 1984, as amended by the Local Government Act 1985 and the Traffic Management Act 2004.
 2. The general effects of the Order are to introduce a school street in Tranmere Road between its junctions with Magdalen Road and Waynelete Street operating between 8.30am and 9.15am and between 2.45pm and 3.45pm.
 3. Further information may be obtained from the Traffic and Engineering division - telephone number (020) 8487 5279.
 4. Copies of the Order, which will come into operation on 23 November 2020, and of documents giving more detailed particulars of the Order, can be inspected during normal office hours on Mondays to Fridays inclusive until the end of a period of six months from the date on which the Orders were made in The Customer Centre, The Town Hall, Wandsworth High Street, London, SW18 2PU.
 5. Copies of the Orders may be obtained from the Department of Environment and Community Services at the address given below.
 6. Whilst the Orders remain in force the Assistant Director – Traffic and Engineering, or some person authorised by him, may modify or suspend the Order or any provision contained in them if it appears to him or that other person essential in the interests of the expeditious, convenient and safe movement of traffic or of the provision of suitable and adequate parking facilities on the highway or for preserving or improving the amenities of the area through which any road affected by the Order runs.
 7. The Council will consider in due course whether the provisions of the Orders should be reproduced and continued in force indefinitely by means of Orders under sections 6, 45, 46, 49 and 124 of the Road Traffic Regulation Act 1984. Any person wishing to object to the making of Orders for the purpose of such reproduction and continuation may, within the above mentioned period of six months, send a statement in writing of their objection and the grounds on which it is made to the Director of Environment and Community Services at the address below (quoting the reference ES/TMO/1651A).
 8. Any person desiring to question the validity of the Order or of any provision contained in them on the grounds that it is not within the relevant powers of the Road Traffic Regulation Act 1984 or that any of the relevant requirements of that Act or of any relevant regulations made under that Act have not been complied with in relation to the Order may, within six weeks from the date on which the Order was made, make application for the purpose to the High Court.

Dated this 12 November 2020

Town Hall
Wandsworth
SW18 2PU


PAUL MARTIN
Chief Executive

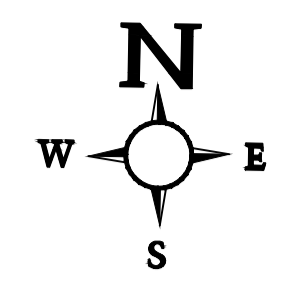

Library


MAGDALEN ROAD

New ANPR Camera

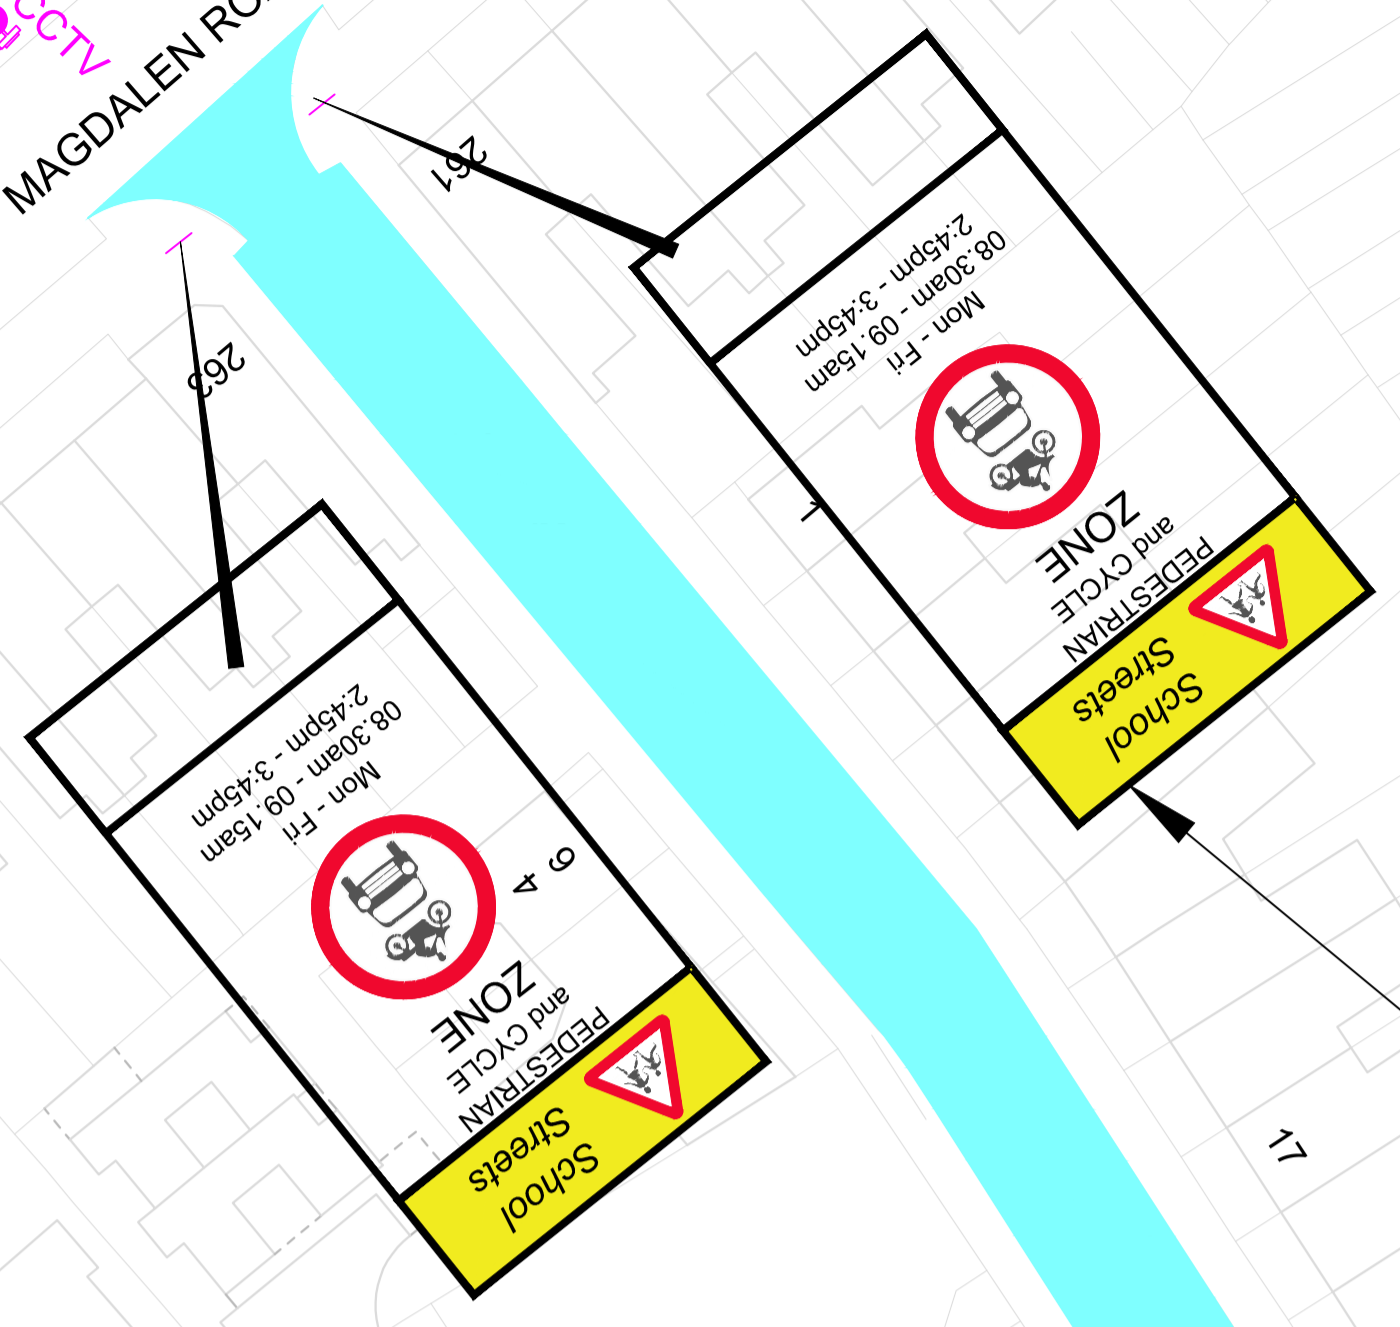

Earlsfield Primary School


New school street signs (see figure 1)

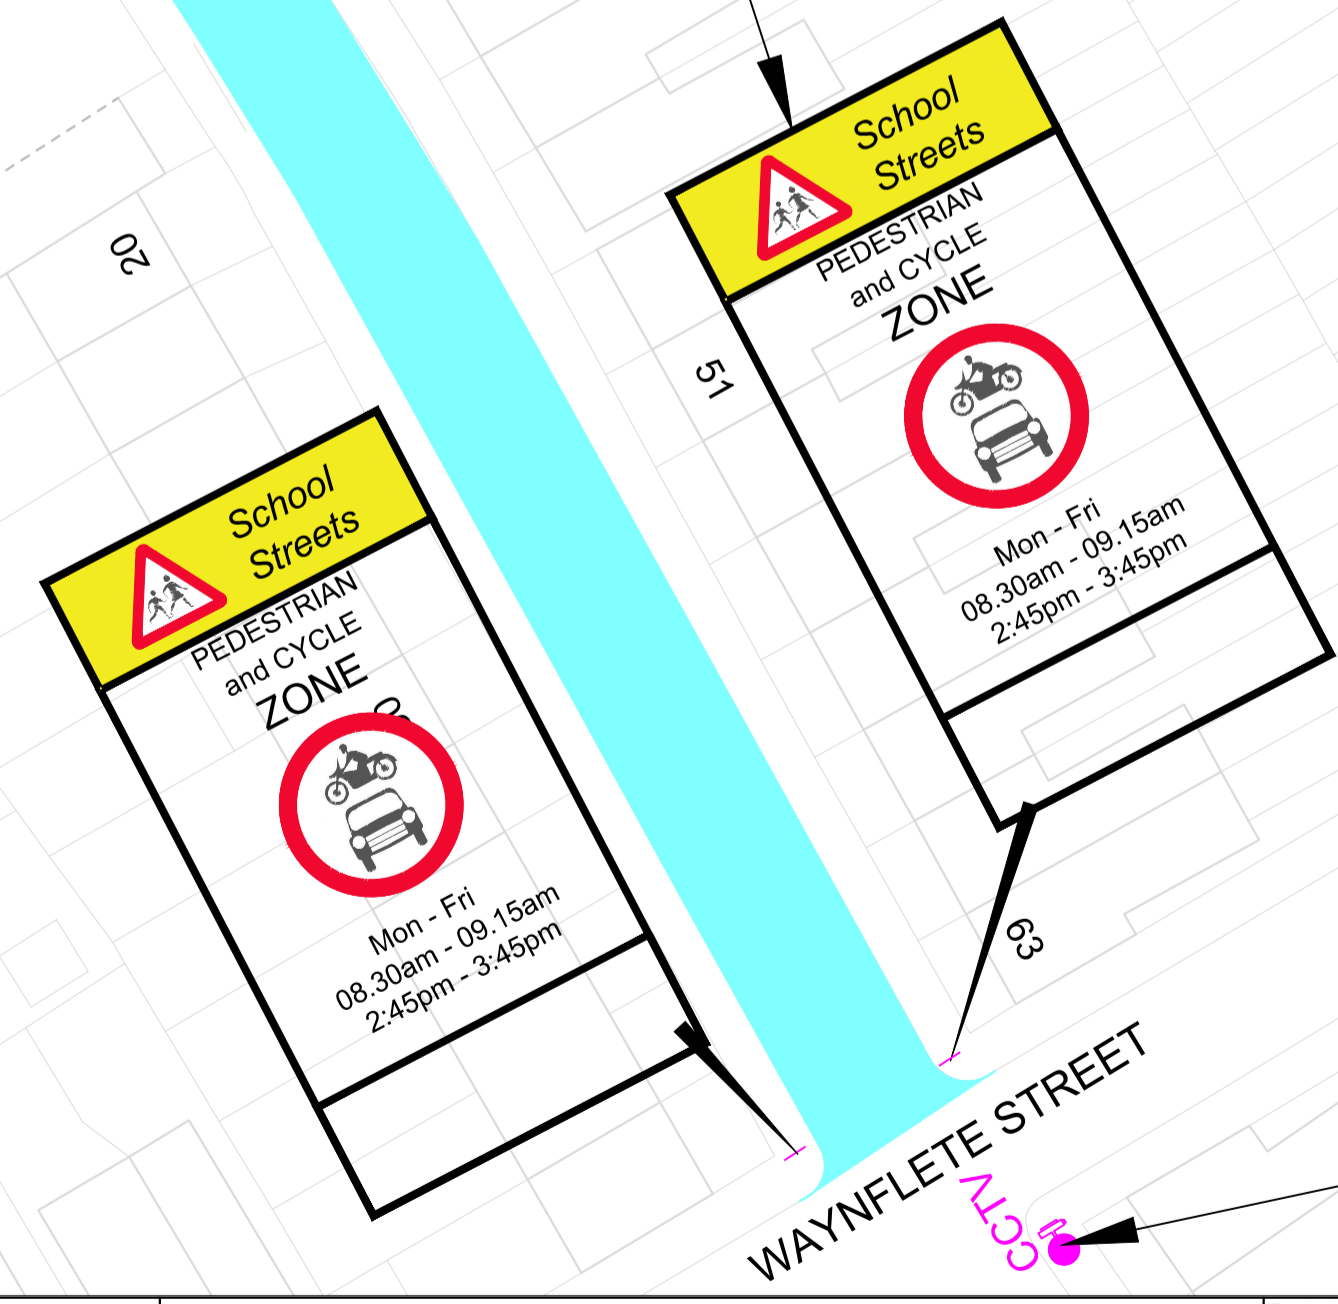

New ANPR Camera

WAYNELETE STREET

FIGURE 1

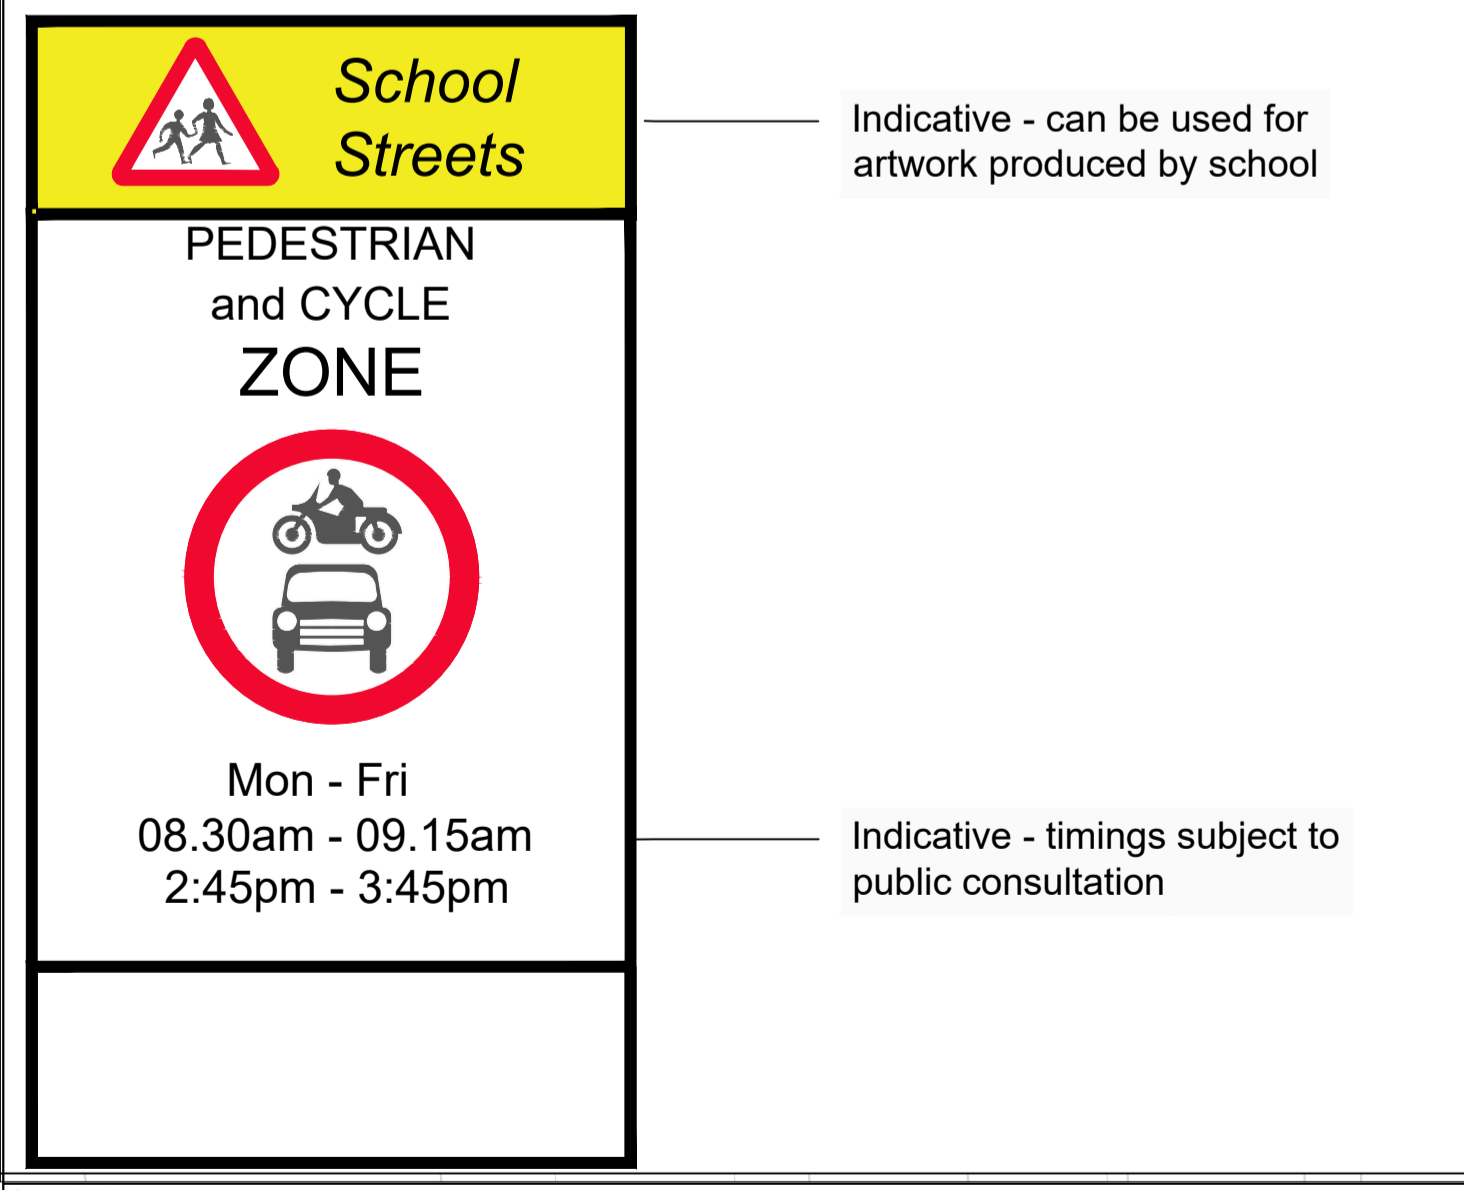

Indicative - can be used for artwork produced by school

Indicative - timings subject to public consultation

General Notes:
 1. This drawing is to be read in conjunction with all Engineer's drawings & specifications.
 2. All details to be checked & confirmed on site by Engineer.
 3. All dimensions are in metres unless stated otherwise. Do not scale this drawing.
 4. All diagram numbers shall be in accordance with the Traffic Signs Regulations and General Directions (TSRGD) 2016.
 5. Traffic management shall be in accordance with Chapter 8 of the Traffic Signs Manual and relevant codes of practice.
 6. All site operatives must be in full Personal Protective Equipment at all times.

THIS MAP IS REPRODUCED FROM ORNANCE SURVEY MATERIAL WITH THE PERMISSION OF THE CONTROLLER OF HER MAJESTY'S STATIONERY OFFICE. © CROWN COPYRIGHT. UNAUTHORISED REPRODUCTION INFRINGES CROWN COPYRIGHT AND MAY LEAD TO PROSECUTION OR CIVIL PROCEEDINGS. WANDSWORTH COUNCIL LICENCE NUMBER: 100019270 (2014)

24 May 2020
 -- DRAFT COPY --
 11:52

Rev	Date	By	Amendments
B	8th October 19	Takher	School Street Color added
C	May 2020	Takher	Bottom sub plate text removed
-	-	-	-

Drawing Status: DRAFT

Project Title: SCHOOL STREET - TRANMERE ROAD
 Drawing Title: EARLSFIELD PRIMARY SCHOOL- ANPR
 Scale @ A1: NTS
 Date: APR 19
 Drawn By: TH
 Checked By:

LONDON BOROUGH OF RICHMOND UPON THAMES
 RICHMOND AND WANDSWORTH COUNCILS
 ENVIRONMENT AND COMMUNITY SERVICES DEPARTMENT
 Project No:
 Drawing No: 1 OF 1
 Revision: B