


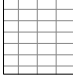
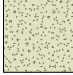
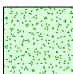
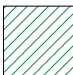


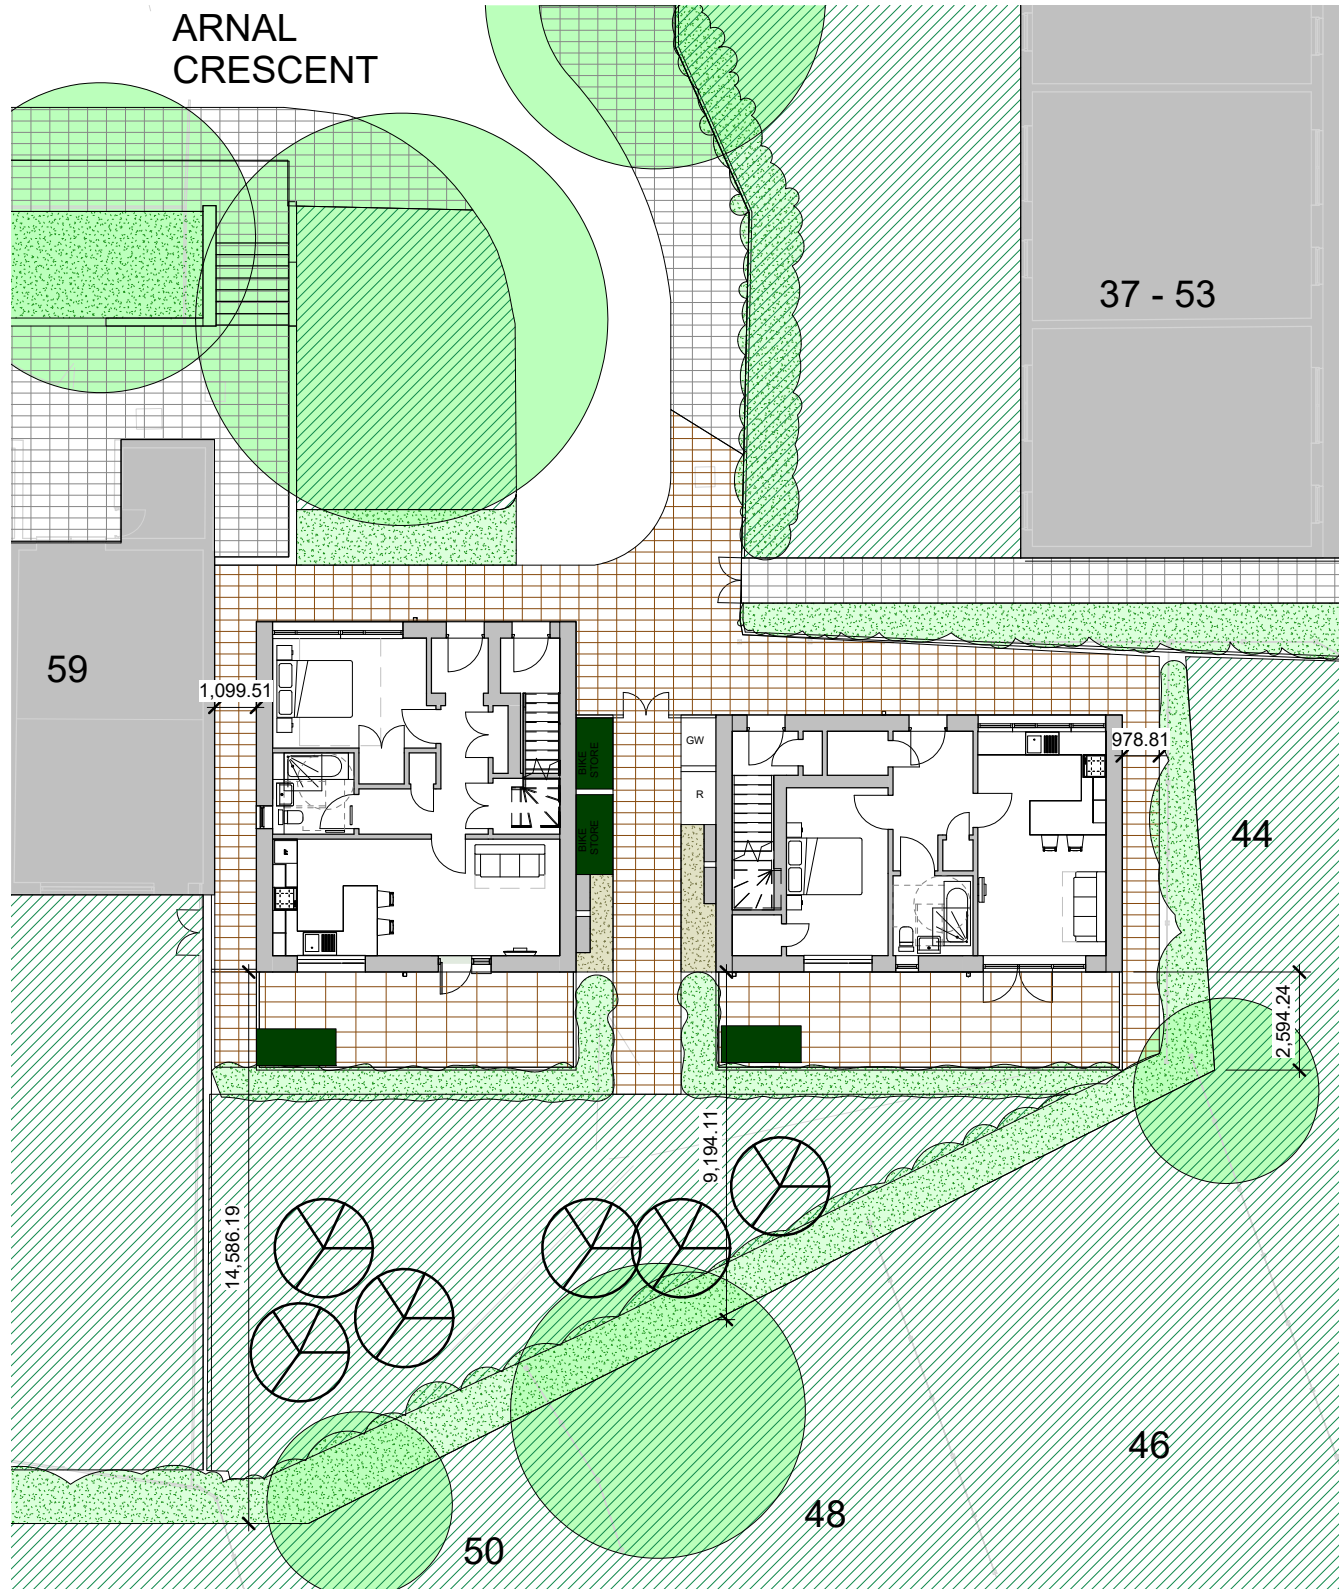




notes
 · do not scale use figured dimensions only
 · all dimensions in millimetres unless stated otherwise
 · all dimensions to be checked on site prior to commencement of work
 · errors and omissions to be reported to the contract administrator

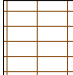

Legend

-  Permeable paving - amenity
-  Permeable paving - pedestrian path
-  Permeable paving - existing
-  Gravel
-  Shrubs
-  Grass
-  General Waste
-  Recycling
-  External condenser
-  New bike store shed
-  New trees



rev	date	description	dm
-----	------	-------------	----

Richmond and Wandsworth SSA Design Service

Hussein El-Bahrawy, RIBA Head of Design Service
 The Town Hall, Wandsworth High Street, London SW18 2PU
 Tel. 020 8871 6000

client
 Housing and Regeneration

project
 Car Park East of 59 Arnal Crescent
 4 New Build Flats


drawing
 Proposed Landscape

date	drawn	checked	scale	size
Jul 21	MA	JT	As noted	A3









no	status	revision
RP401901-19-01.	P	

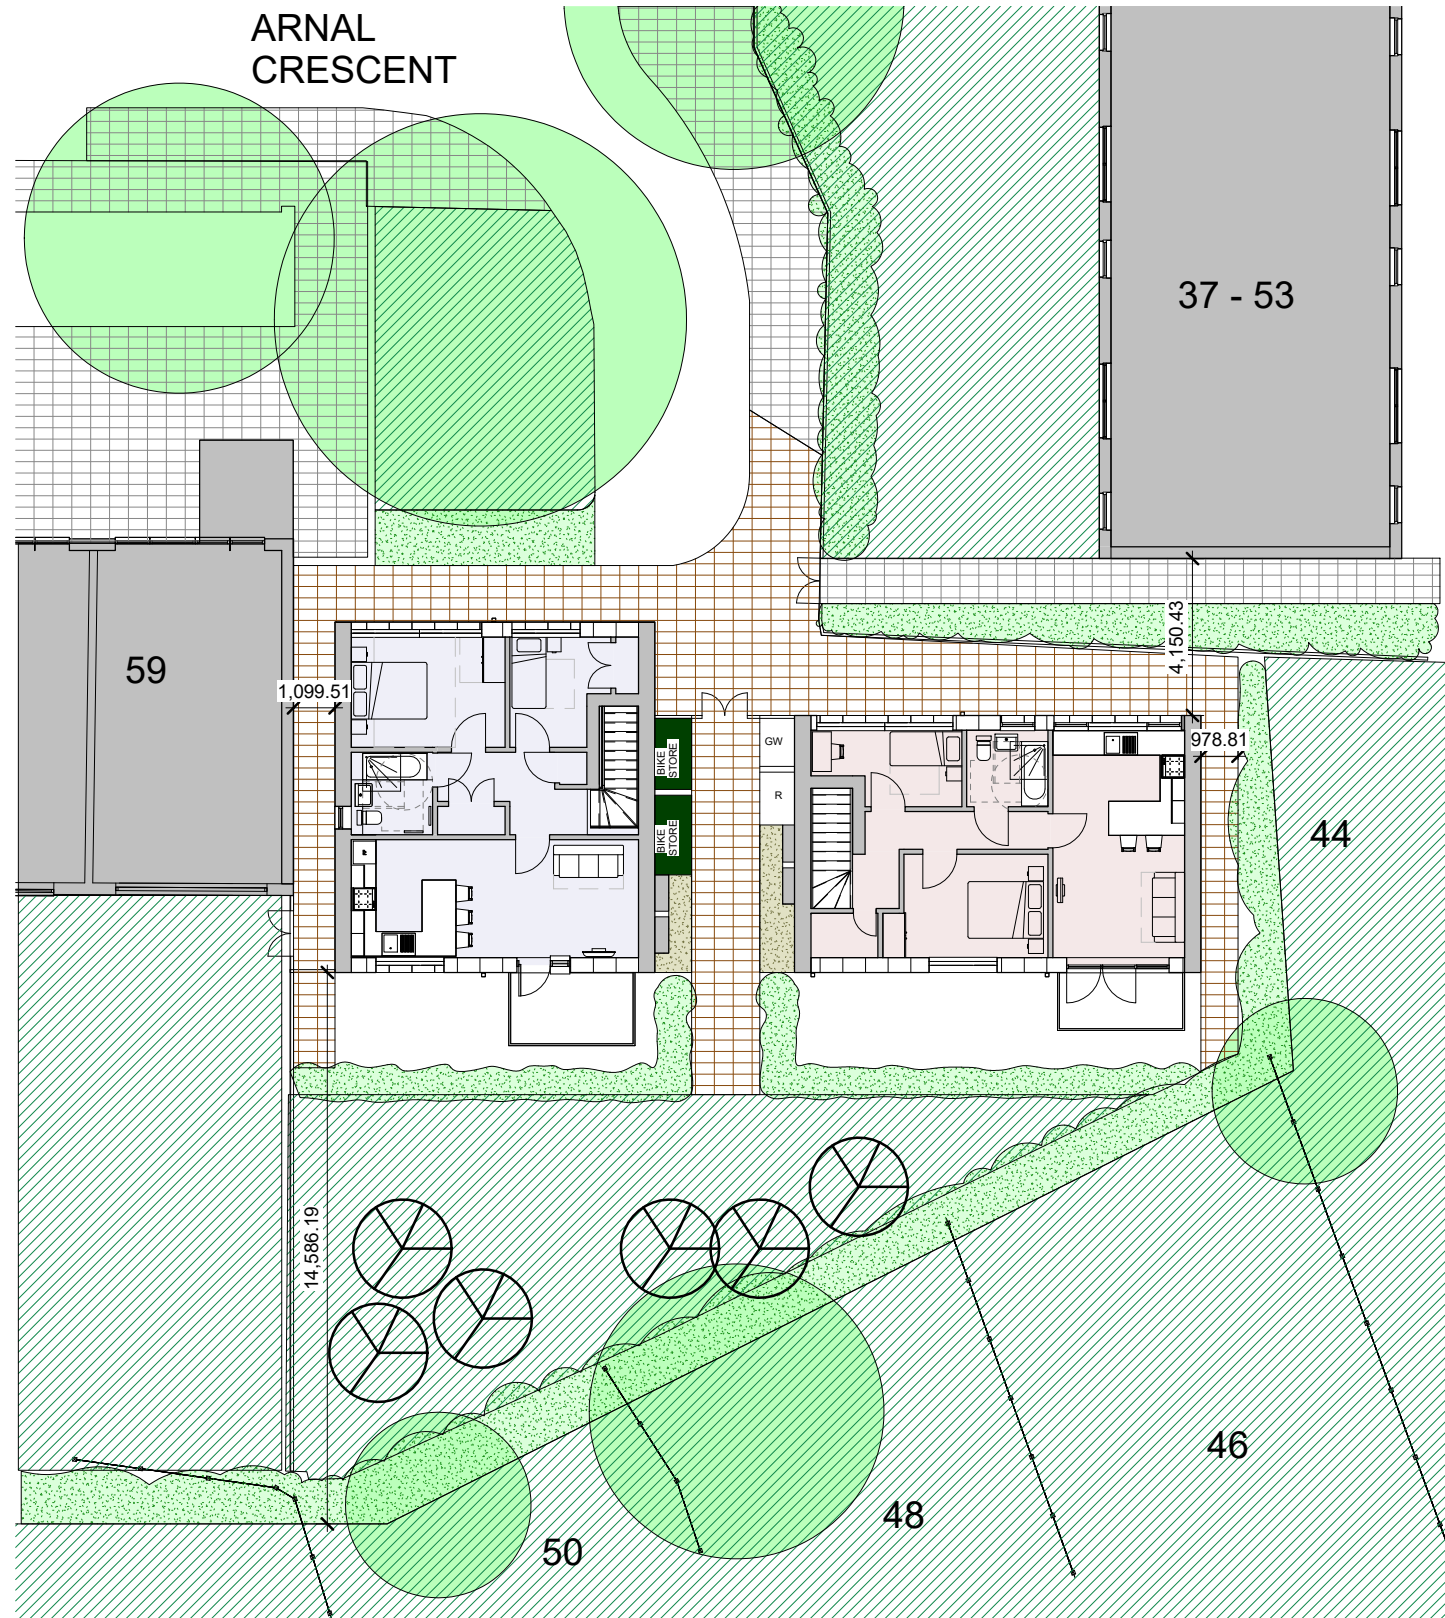
L-DWG-800

notes
 · do not scale use figured dimensions only
 · all dimensions in millimetres unless stated otherwise
 · all dimensions to be checked on site prior to commencement of work
 · errors and omissions to be reported to the contract administrator

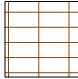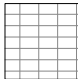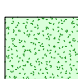

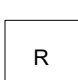Legend

-  Permeable paving - amenity
-  Permeable paving - pedestrian path
-  Permeable paving - existing
-  Gravel
-  Shrubs
-  Grass
-  General Waste
-  Recycling
-  External condenser
-  New bike store shed
-  New trees

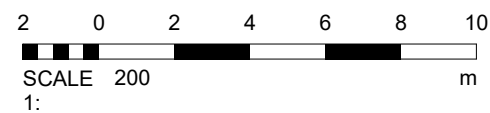

rev	date	description	dm
-----	------	-------------	----

Richmond and Wandsworth SSA Design Service

Hussein El-Bahrawy, RIBA Head of Design Service
 The Town Hall, Wandsworth High Street, London SW18 2PU
 Tel. 020 8871 6000

client

Housing and Regeneration

project

Car Park East of 59 Arnal Crescent

4 New Build Flats

drawing


First Floor Plan in Context

date	drawn	checked	scale	size
Jul 21	MA	JT	1 : 200	A3

no	status	revision
----	--------	----------

RP401901-19-01. P
 L-DWG-801


- notes
- do not scale use figured dimensions only
 - all dimensions in millimetres unless stated otherwise
 - all dimensions to be checked on site prior to commencement of work
 - errors and omissions to be reported to the contract administrator

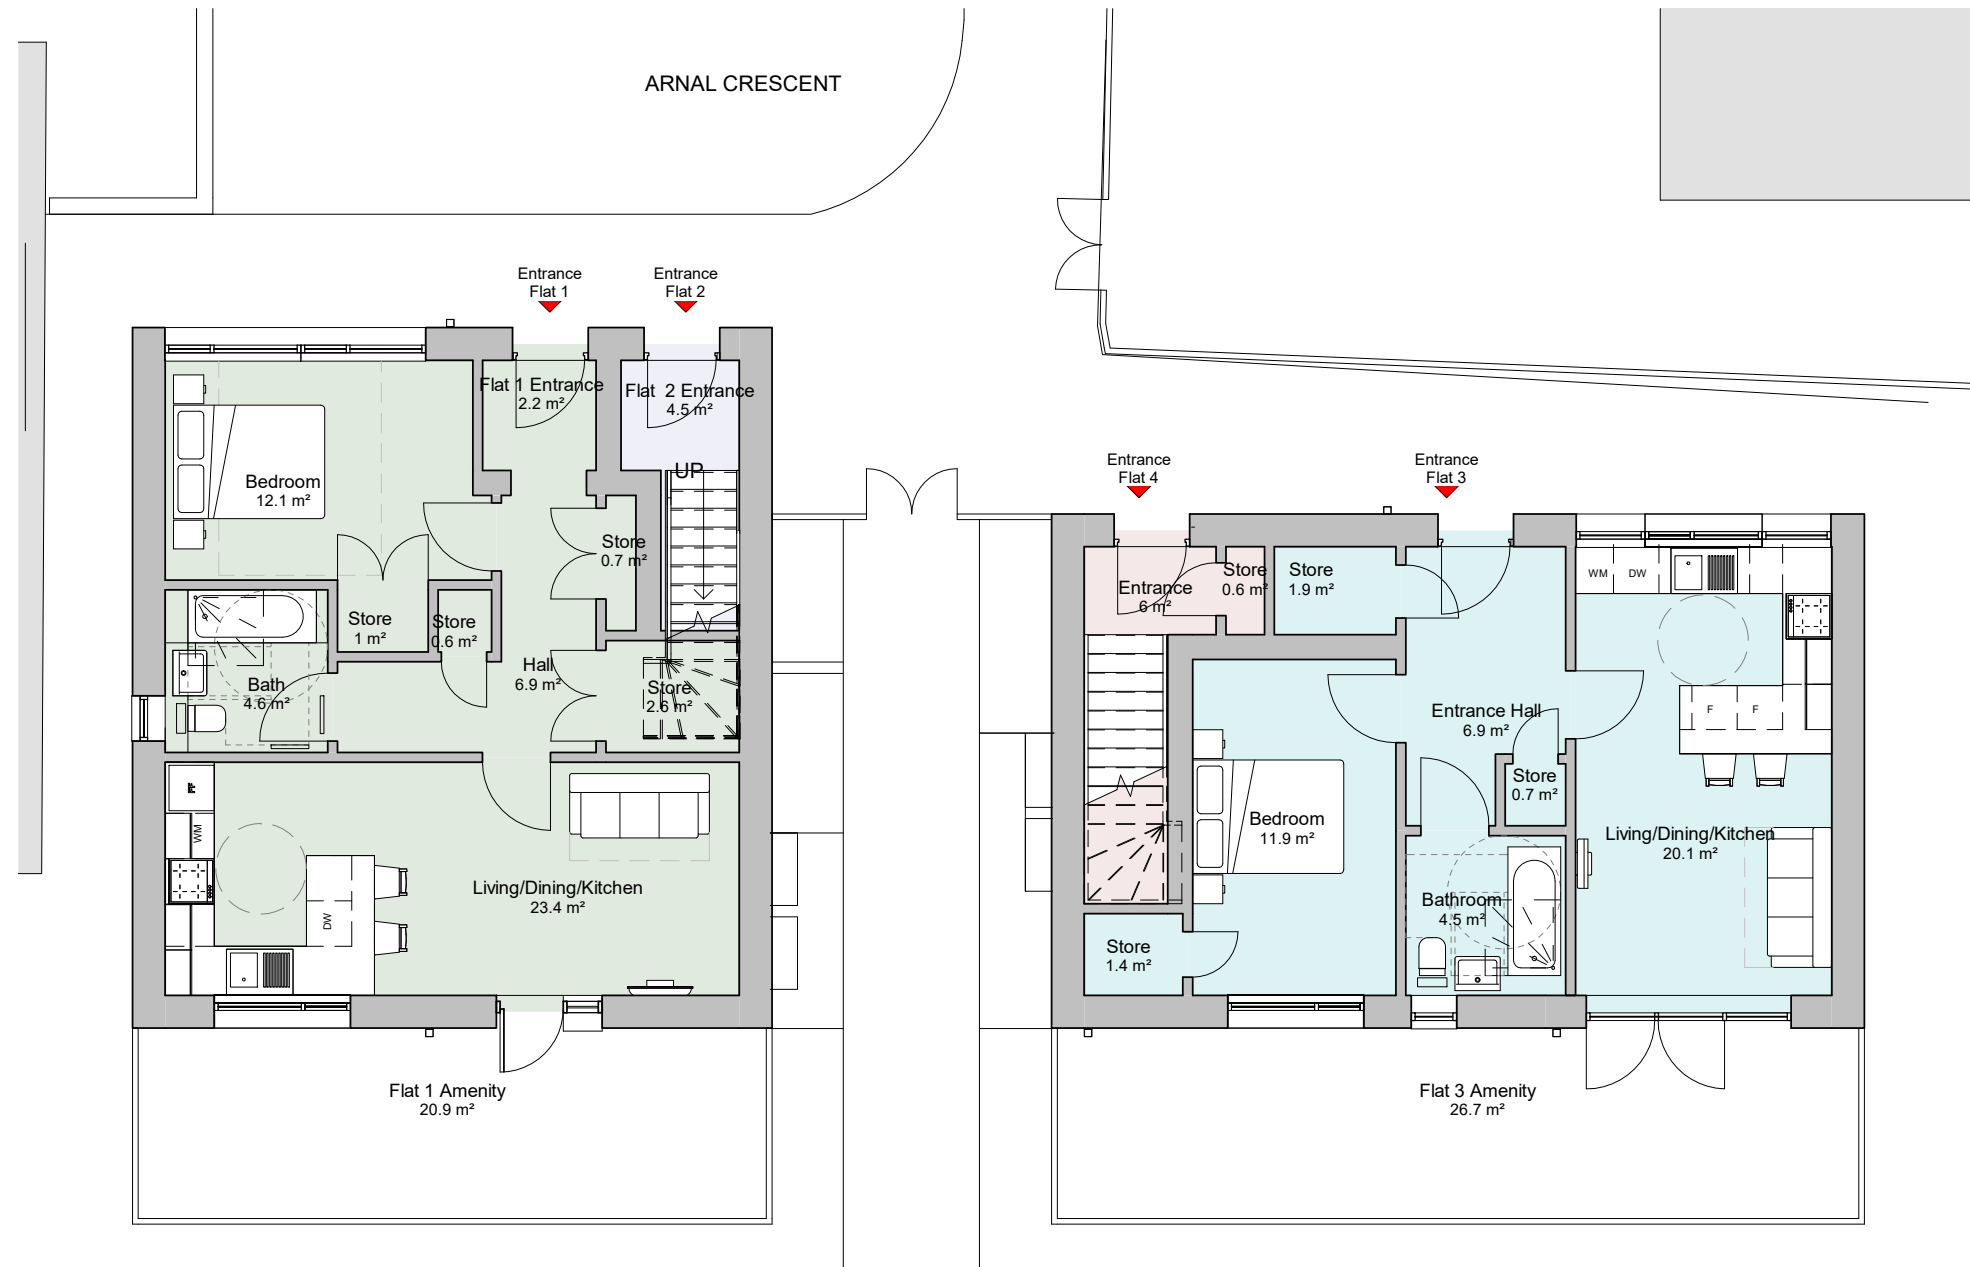

By Department Legend

- Flat 1
- Flat 2
- Flat 3
- Flat 4

Area Schedule (GIA)		
Name	Level	Area
FLAT 1	0. GROUND FLR	58.6 m ²
FLAT 2	1. FIRST FLR	64.4 m ²
FLAT 3	0. GROUND FLR	50.1 m ²
FLAT 4	1. FIRST FLR	59.5 m ²
Grand total		232.6 m ²

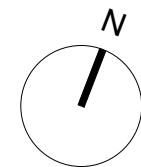

rev date description drn

Richmond and Wandsworth SSA Design Service

Hussein El-Bahrawy, RIBA Head of Design Service
The Town Hall, Wandsworth High Street, London SW18 2PU
Tel. 020 8871 6000

client

Housing and Regeneration

project

Car Park East of 59 Arnal Crescent

4 New Build Flats

drawing


Proposed Ground Floor Plans

date	drawn	checked	scale	size
Jul 21	MA	JT	As noted	A3



no status revision

RP401901-19-01. P


A-DWG-210

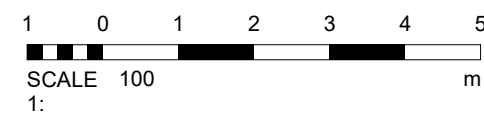

- notes
- do not scale use figured dimensions only
 - all dimensions in millimetres unless stated otherwise
 - all dimensions to be checked on site prior to commencement of work
 - errors and omissions to be reported to the contract administrator

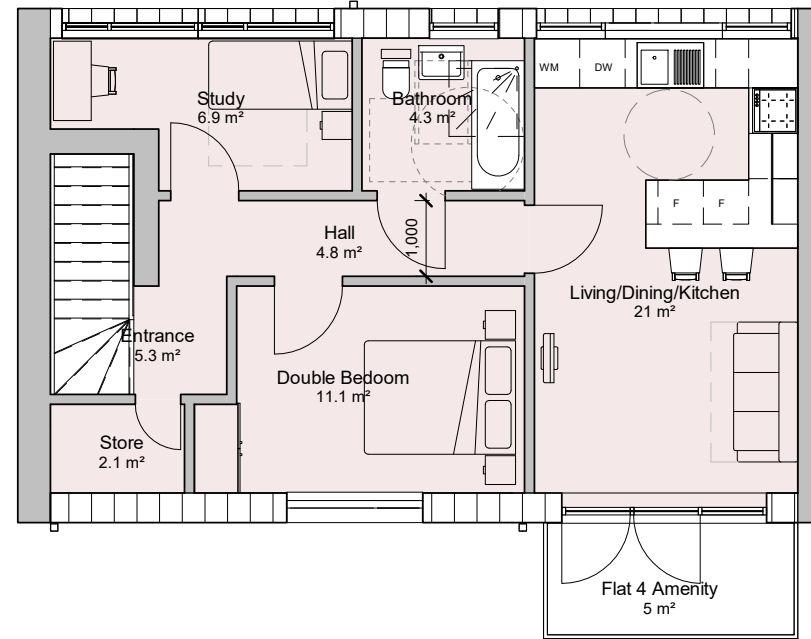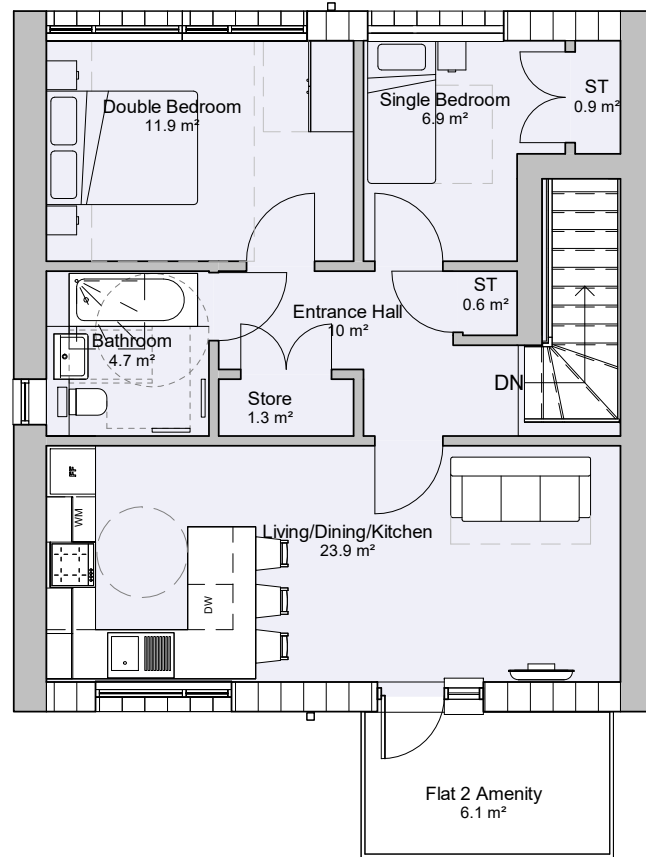

Area Schedule (GIA)		
Name	Level	Area
FLAT 1	0. GROUND FLR	58.6 m ²
FLAT 2	1. FIRST FLR	64.4 m ²
FLAT 3	0. GROUND FLR	50.1 m ²
FLAT 4	1. FIRST FLR	59.5 m ²
Grand total		232.6 m ²

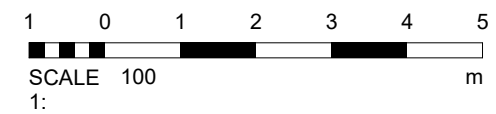

rev	date	description	dm
-----	------	-------------	----

**Richmond and Wandsworth SSA
Design Service**

Hussein El-Bahrawy, RIBA Head of Design Service
The Town Hall, Wandsworth High Street, London SW18 2PU
Tel. 020 8871 6000

client

Housing and Regeneration

project
Car Park East of 59 Arnal Crescent
4 New Build Flats




drawing
Proposed First Floor Plans

date	drawn	checked	scale	size
Jul 21	MA	JT	As noted	A3

no	status	revision
----	--------	----------

RP401901-19-01. P
A-DWG-211

- notes
- do not scale use figured dimensions only
 - all dimensions in millimetres unless stated otherwise
 - all dimensions to be checked on site prior to commencement of work
 - errors and omissions to be reported to the contract administrator

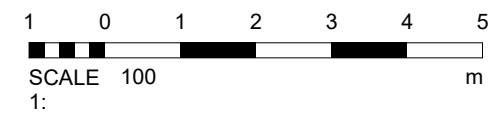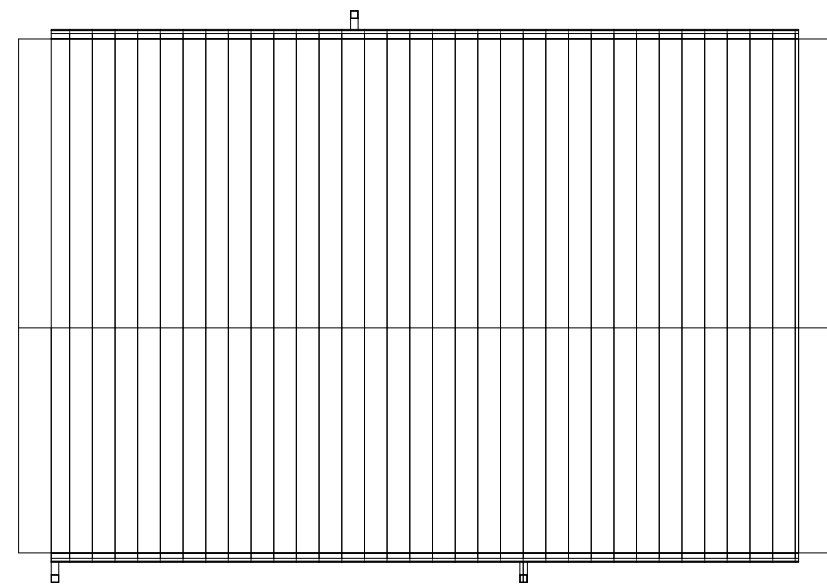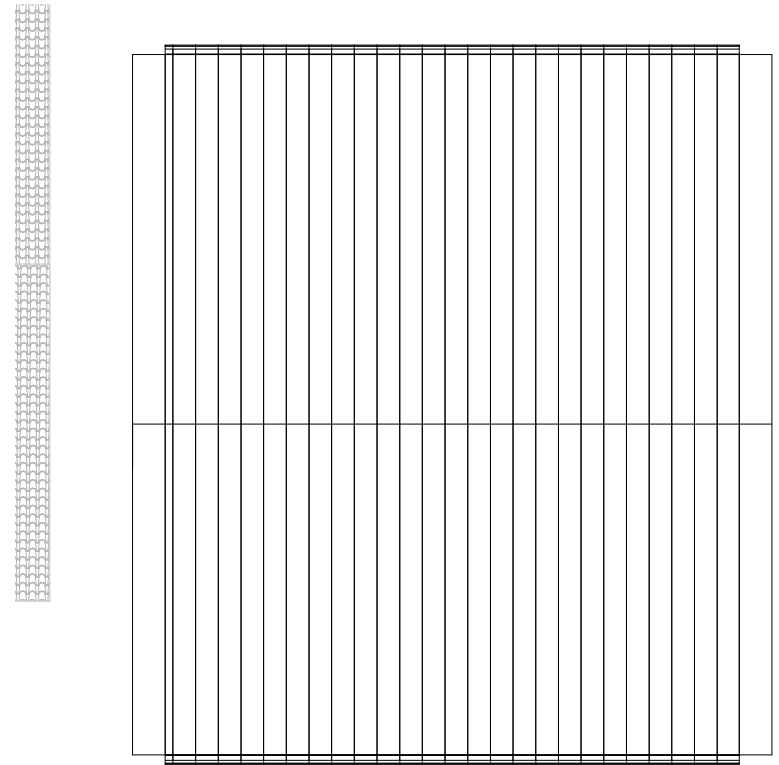

rev	date	description	dm
-----	------	-------------	----

**Richmond and Wandsworth SSA
Design Service**

Hussein El-Bahrawy, RIBA Head of Design Service
The Town Hall, Wandsworth High Street, London SW18 2PU
Tel. 020 8871 6000

client
Housing and Regeneration

project
Car Park East of 59 Arnal Crescent
4 New Build Flats

drawing
Proposed Roof Plan

date	drawn	checked	scale	size
Jul 21	MA	JT	As noted	A3
no	status	revision		
RP401901-19-01.	P			
A-DWG-212				



Wandsworth

Design Service

Hussein El-Bahrawy, RIBA Head of Design Service
The Town Hall, Wandsworth High Street, London SW18 2PU

Tel. 020 8871 6000

4 New Build Flats

Front View



Wandsworth

Design Service

Hussein El-Bahrawy, RIBA Head of Design Service
The Town Hall, Wandsworth High Street, London SW18 2PU

Tel. 020 8871 6000

4 New Build Flats

Rear View