




1:1250

Permanent TMO (Post 2020)  
Blue=Parking Red=No Parking

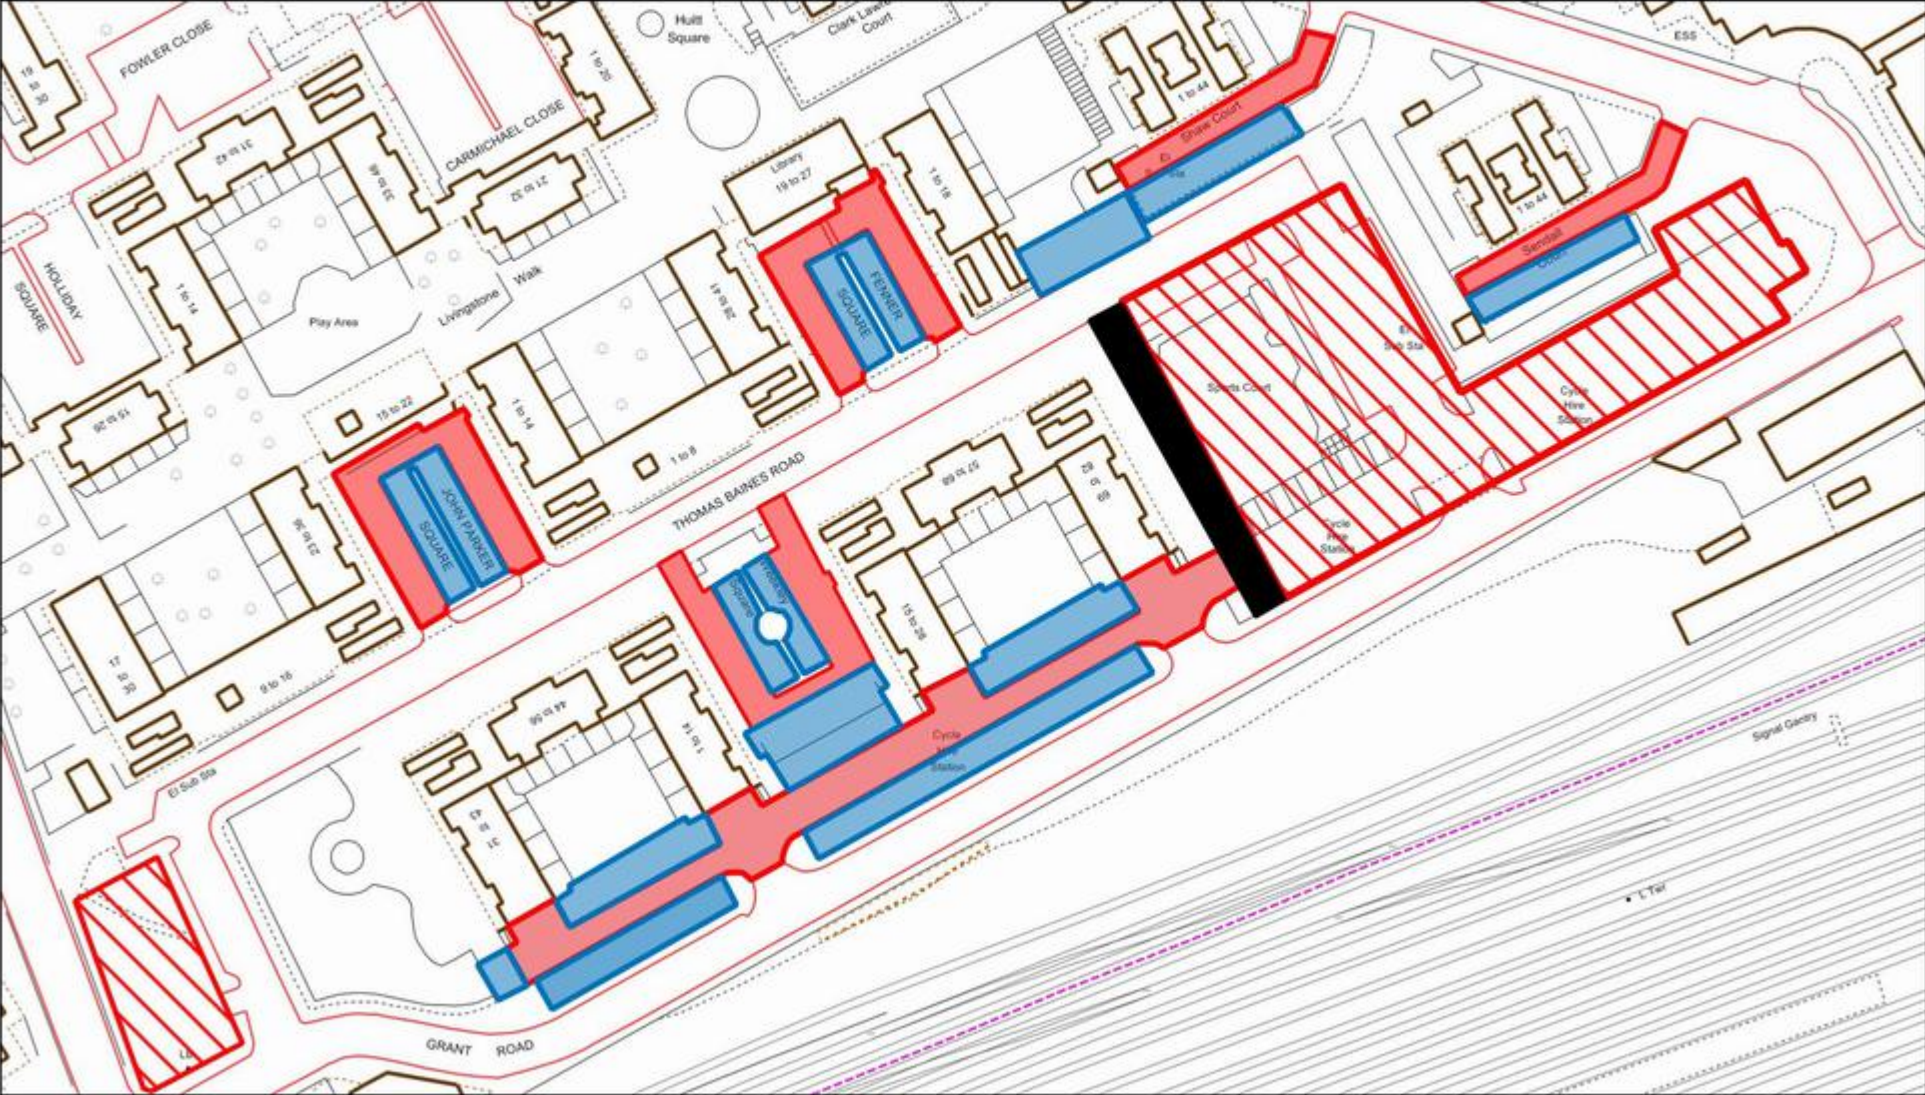

Reproduced from the Ordnance Survey mapping with the permission of the Controller of Her Majesty's Stationery Office ©Crown copyright. Unauthorised reproduction infringes ©Crown copyright and may lead to prosecution or civil proceedings. Wandsworth Borough Council Licence No. LA 100019270 (2018)