
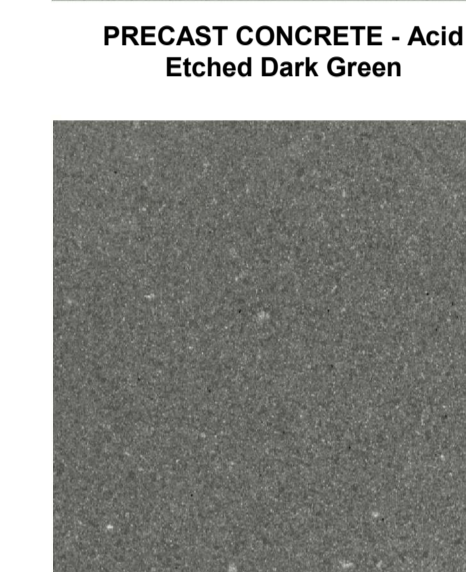
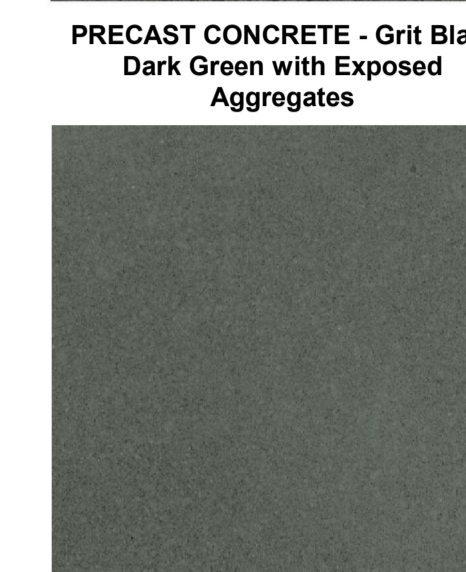


Dimensions are not to be scaled from on this document. Notify Howells of discrepancies affecting the information shown. This drawing is copyright of Howells, the trading name of Glenn Howells Architects Limited.

**MATERIAL KEY**


- 01 Dark Green Grit-Blasted Precast Concrete with Exposed Aggregates
- 02 Dark Green Grit-Blasted Precast Concrete Band with Coarse Vertical Texture
- 03 Dark Green Acid-Etched Precast Concrete
- 04 Dark Green Acid Etched Precast Concrete Upstand with Vertical Texture
- 05 Dark Grey Acid-Etched Precast Concrete
- 06 Grey Olive PPC Aluminium Plant Screen with Vertical Ribbed Texture
- 07 Grey Olive PPC Aluminium Frame Glass Door
- 08 Grey Olive PPC Aluminium Louvred Door
- 09 Grey Olive PPC Aluminium Projecting Shopfront Window with Shadow Gap Reveal
- 10 Grey Olive PPC Aluminium Frame Fixed Window with Operable Side Vent Panel
- 11 Grey Olive PPC Aluminium Frame Projecting Window with Shadow Gap Reveal
- 12 Grey Olive PPC Aluminium Frame Bi-folding Glass Doors with Shadow Gap Reveal
- 13 Grey Olive PPC Aluminium Solid Panel with Vertical Fins

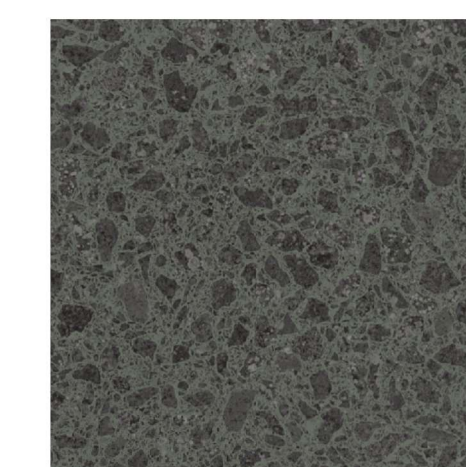


PRECAST CONCRETE - Acid Etched Dark Grey



METALWORK - RAL 6006 Grey Oliven - 30% Gloss


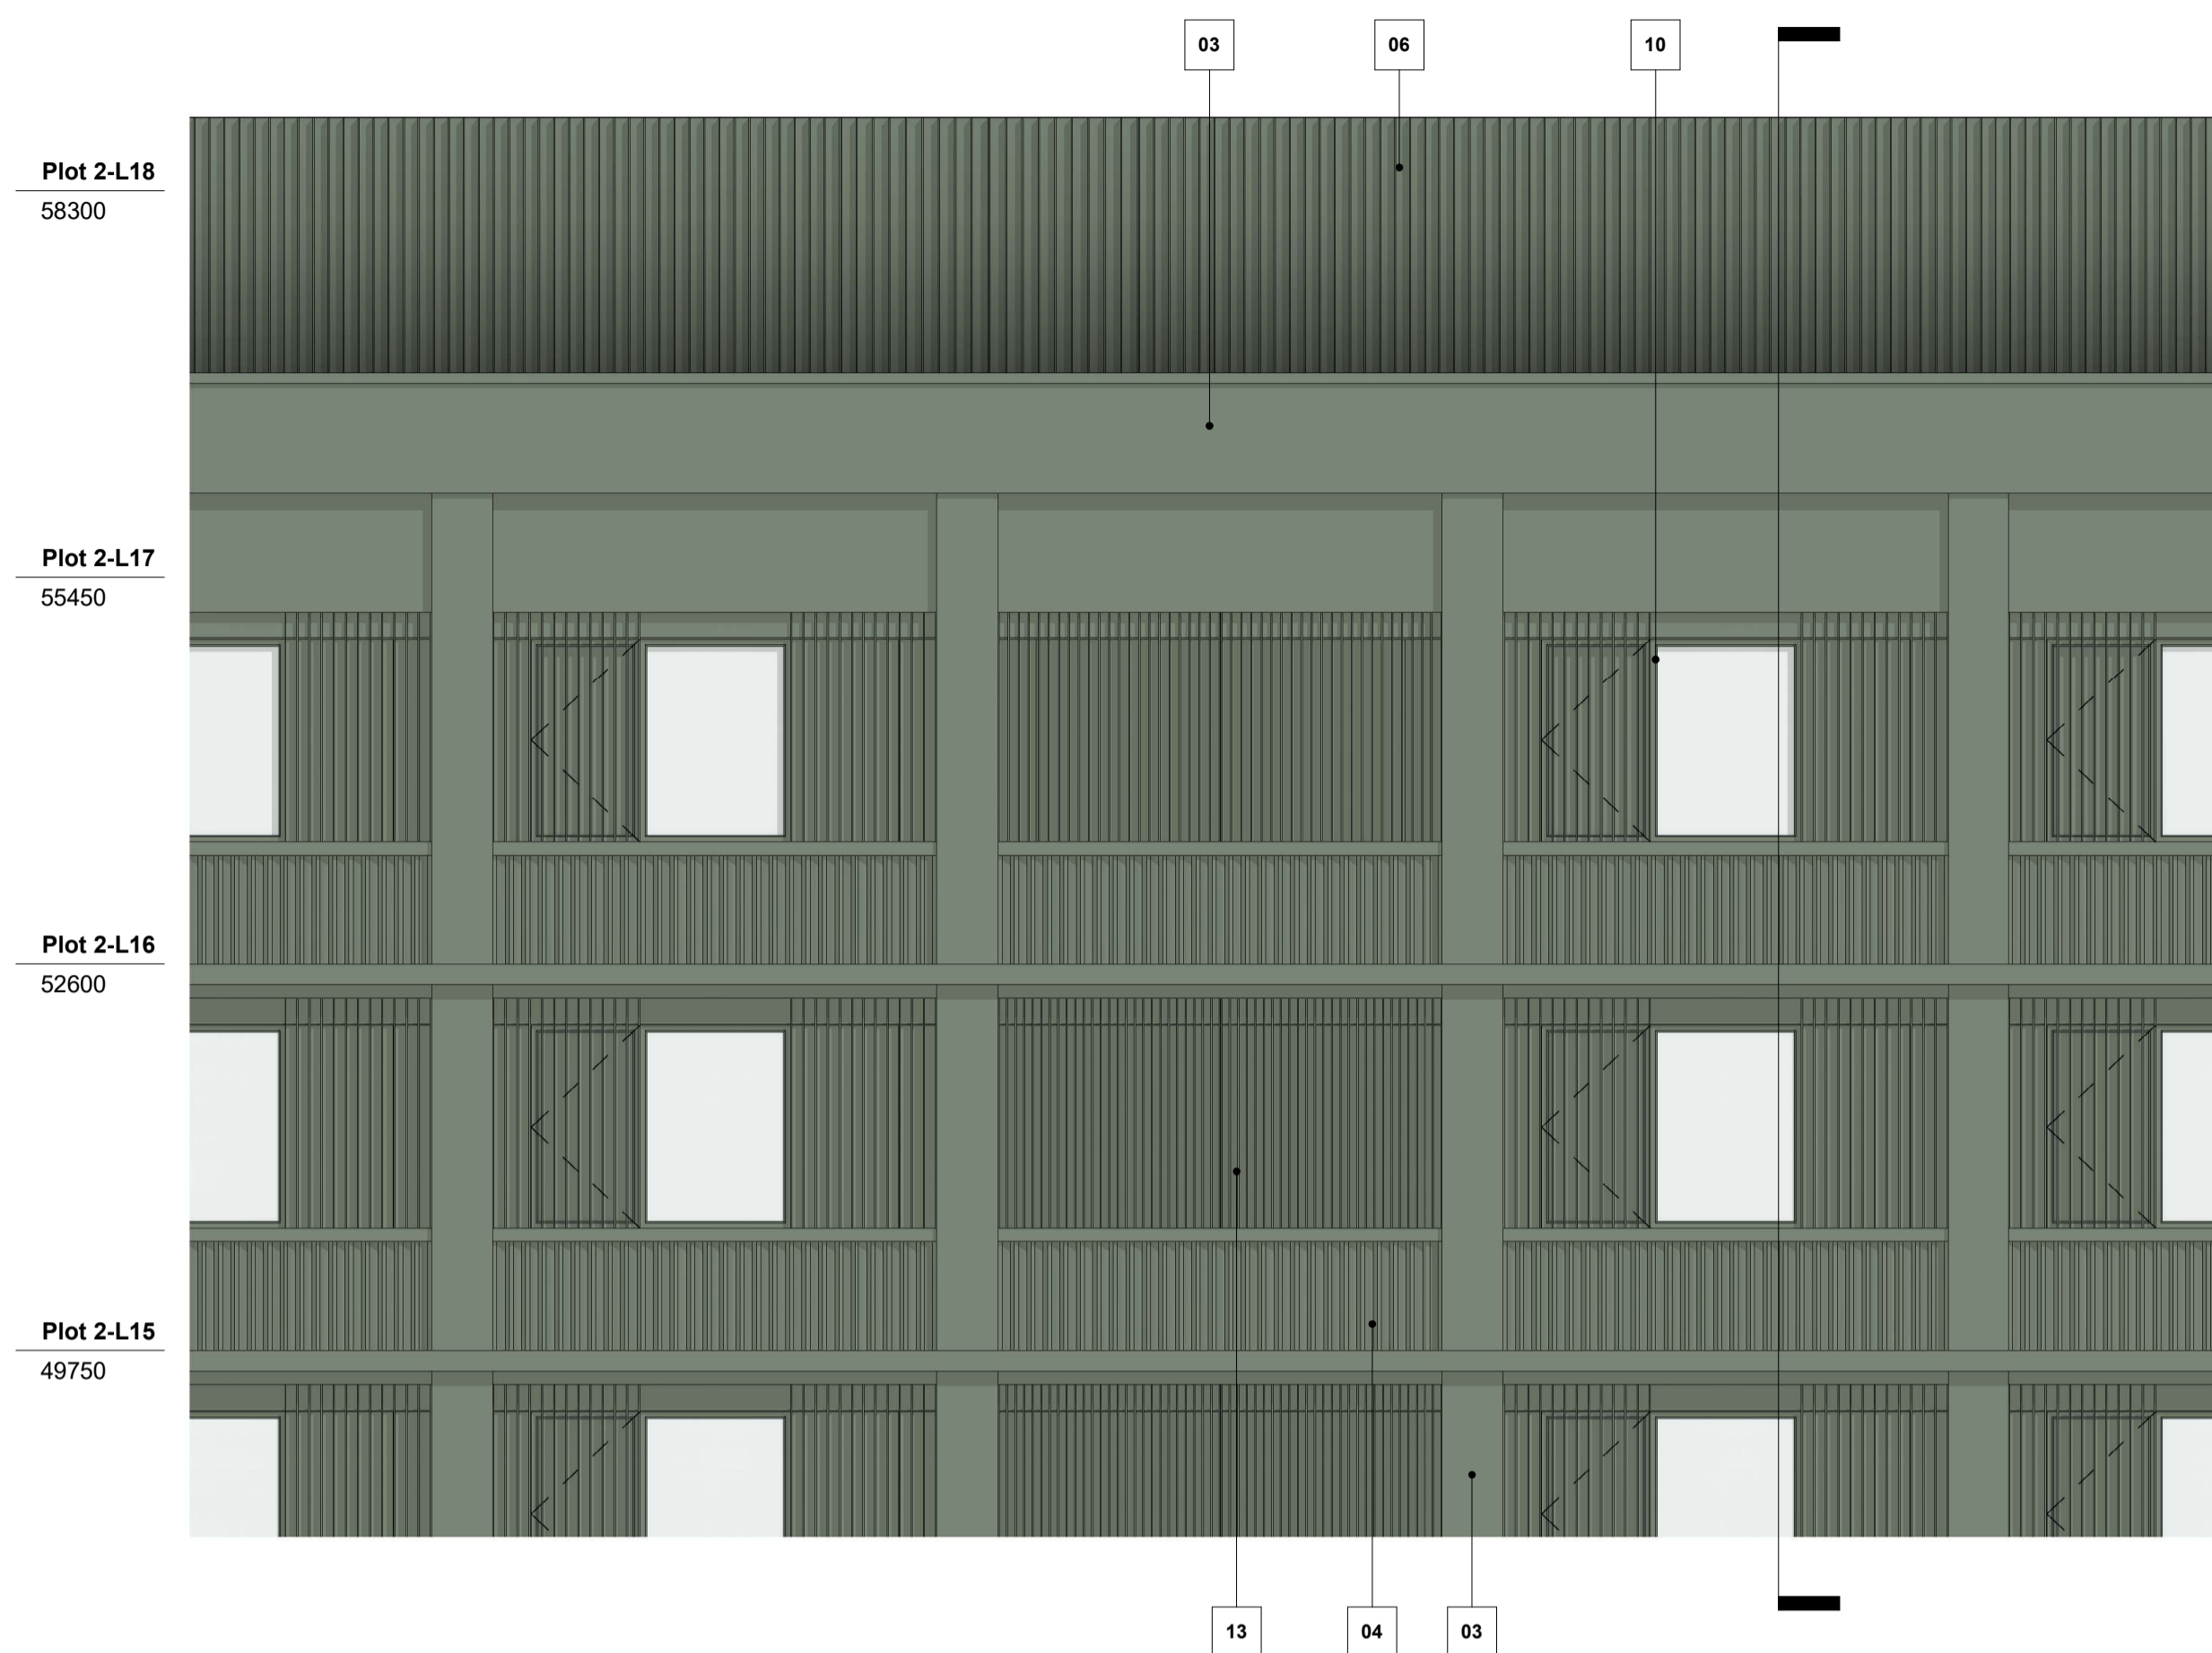


Bay Study Plot 02 - Top Elevation  
1:50

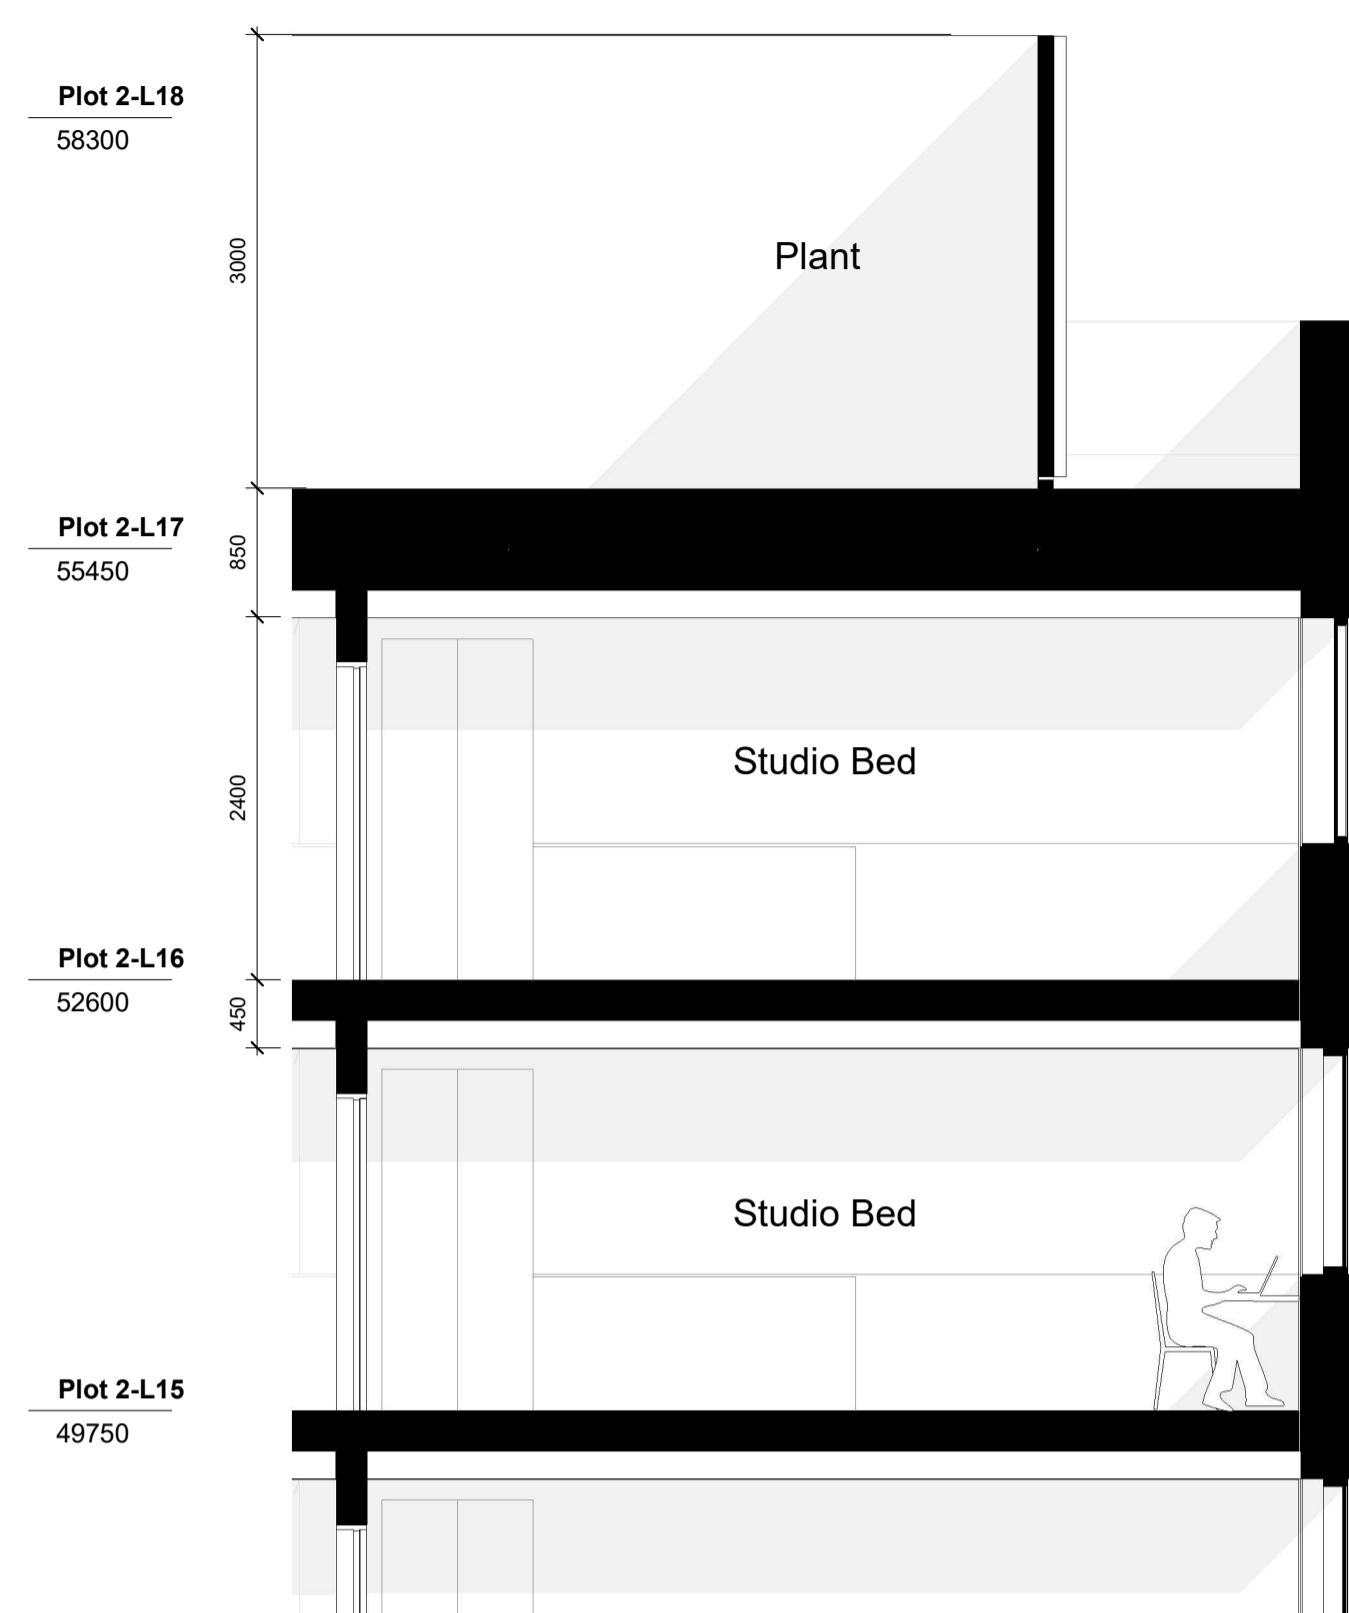


Bay Study Plot 02 - Top Section  
1:50

Location:

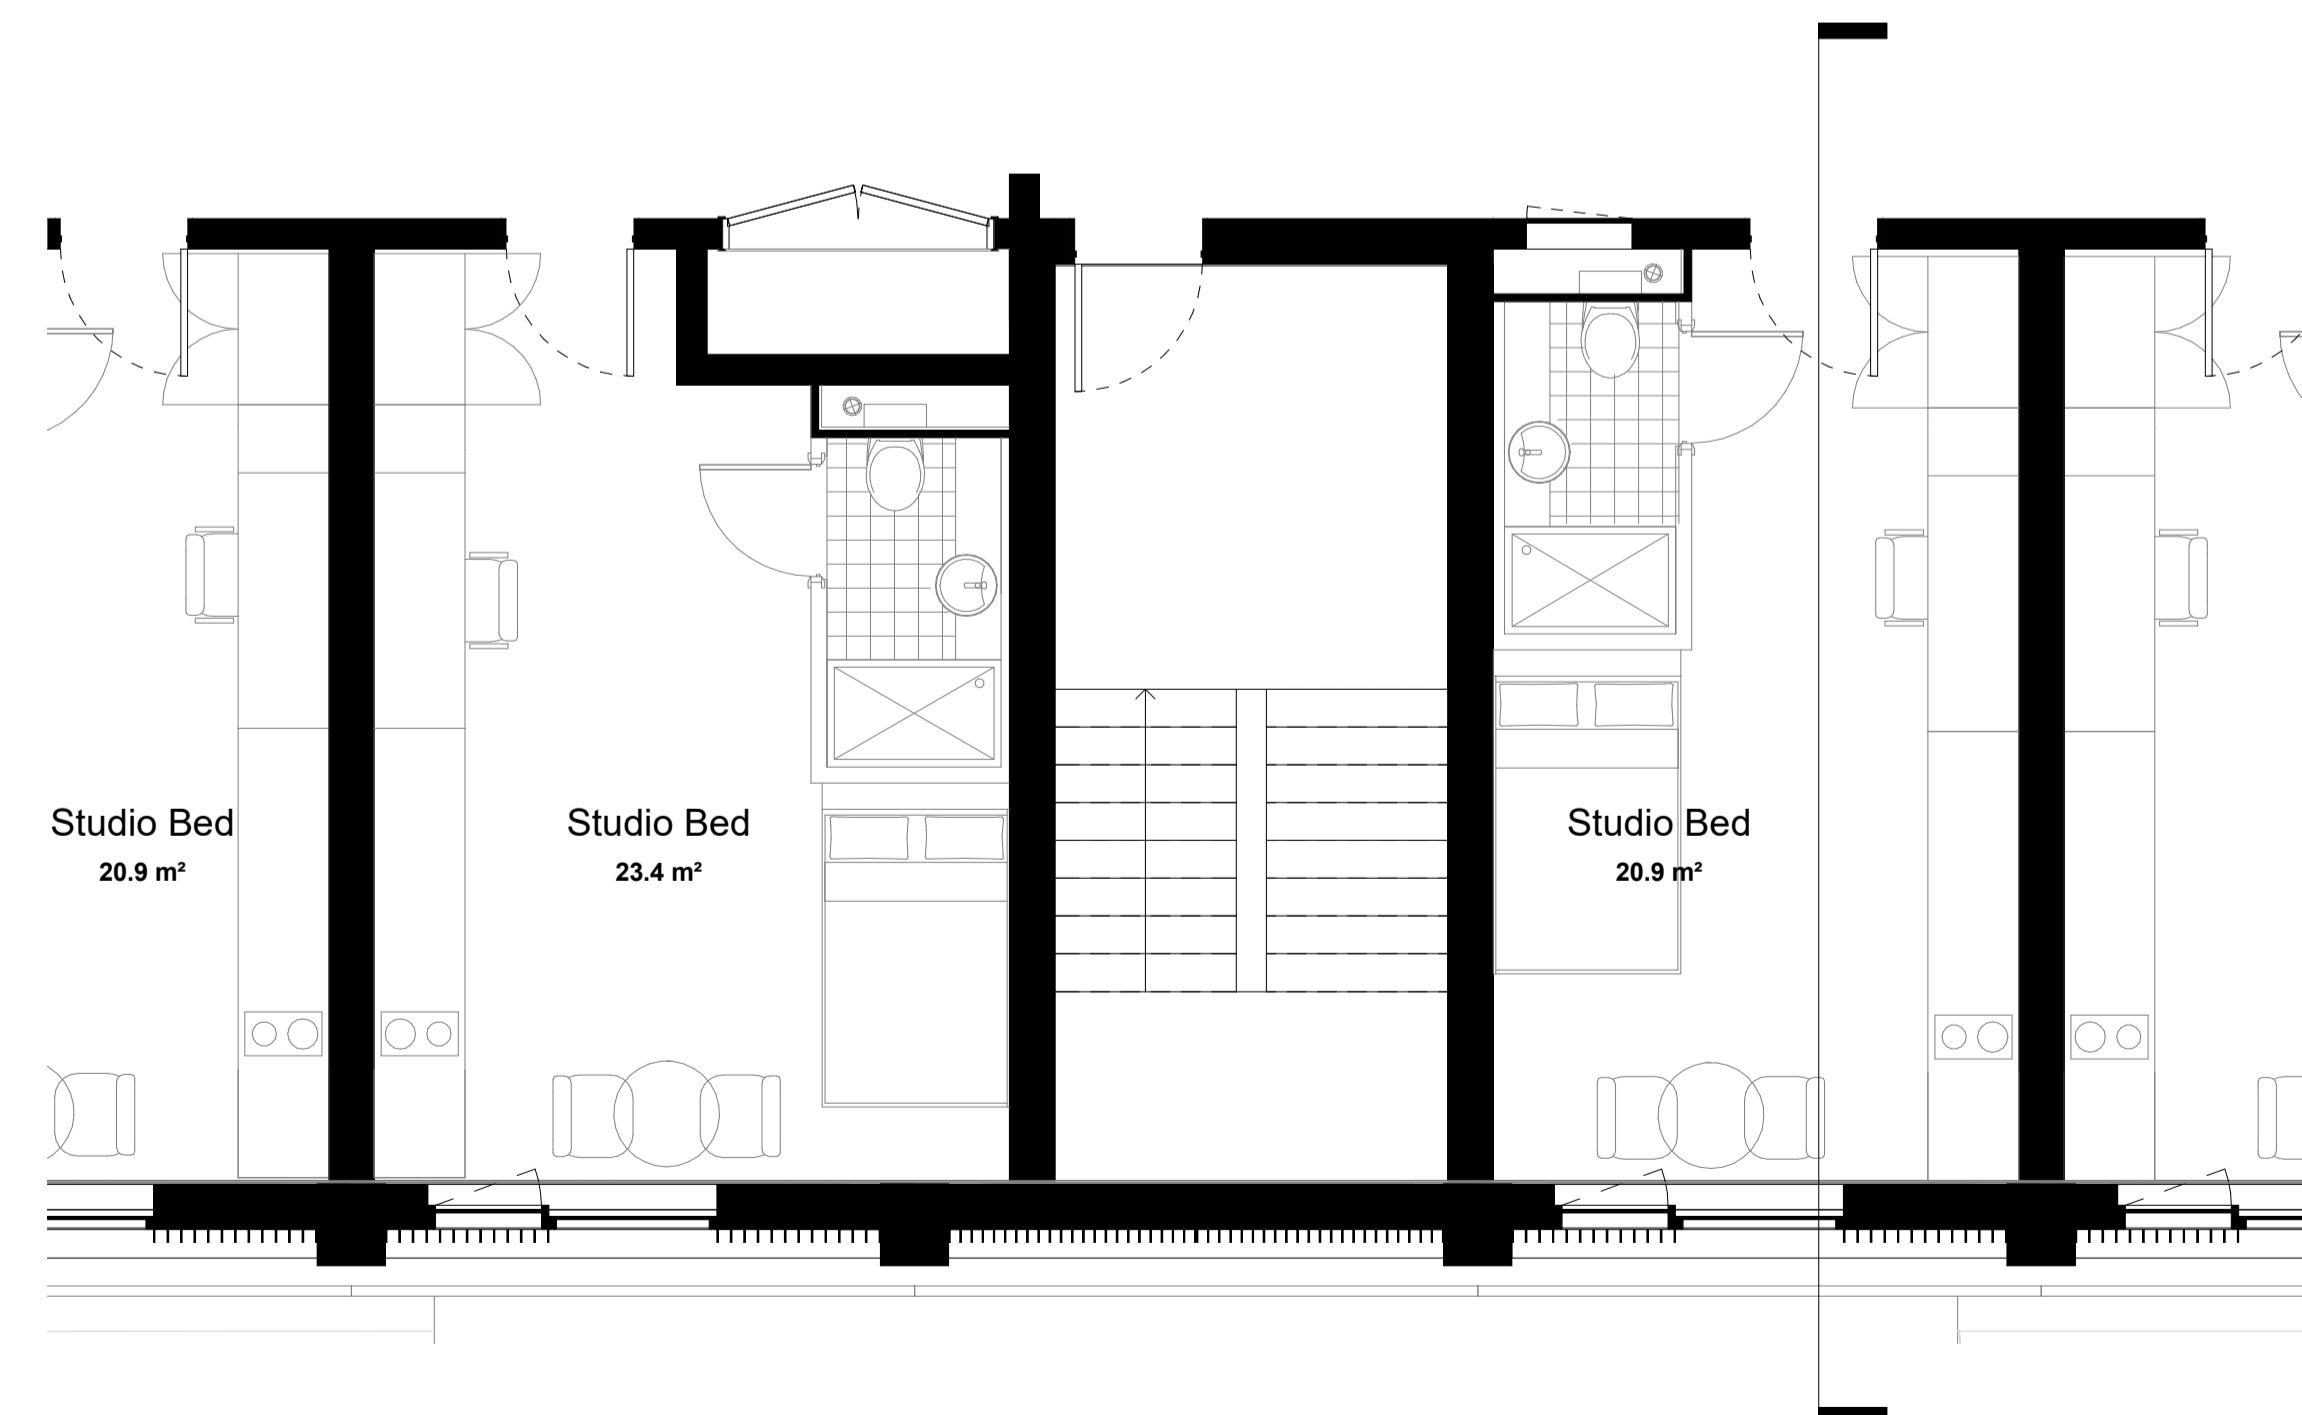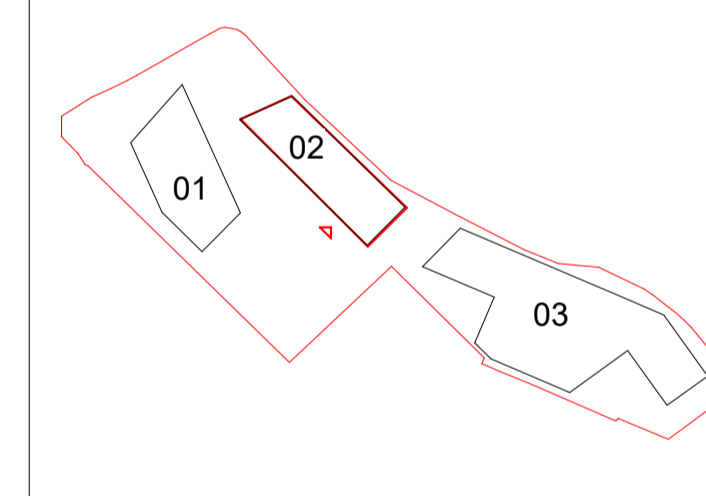

Bay Study Plot 02 - Level 16 Plan  
1:50

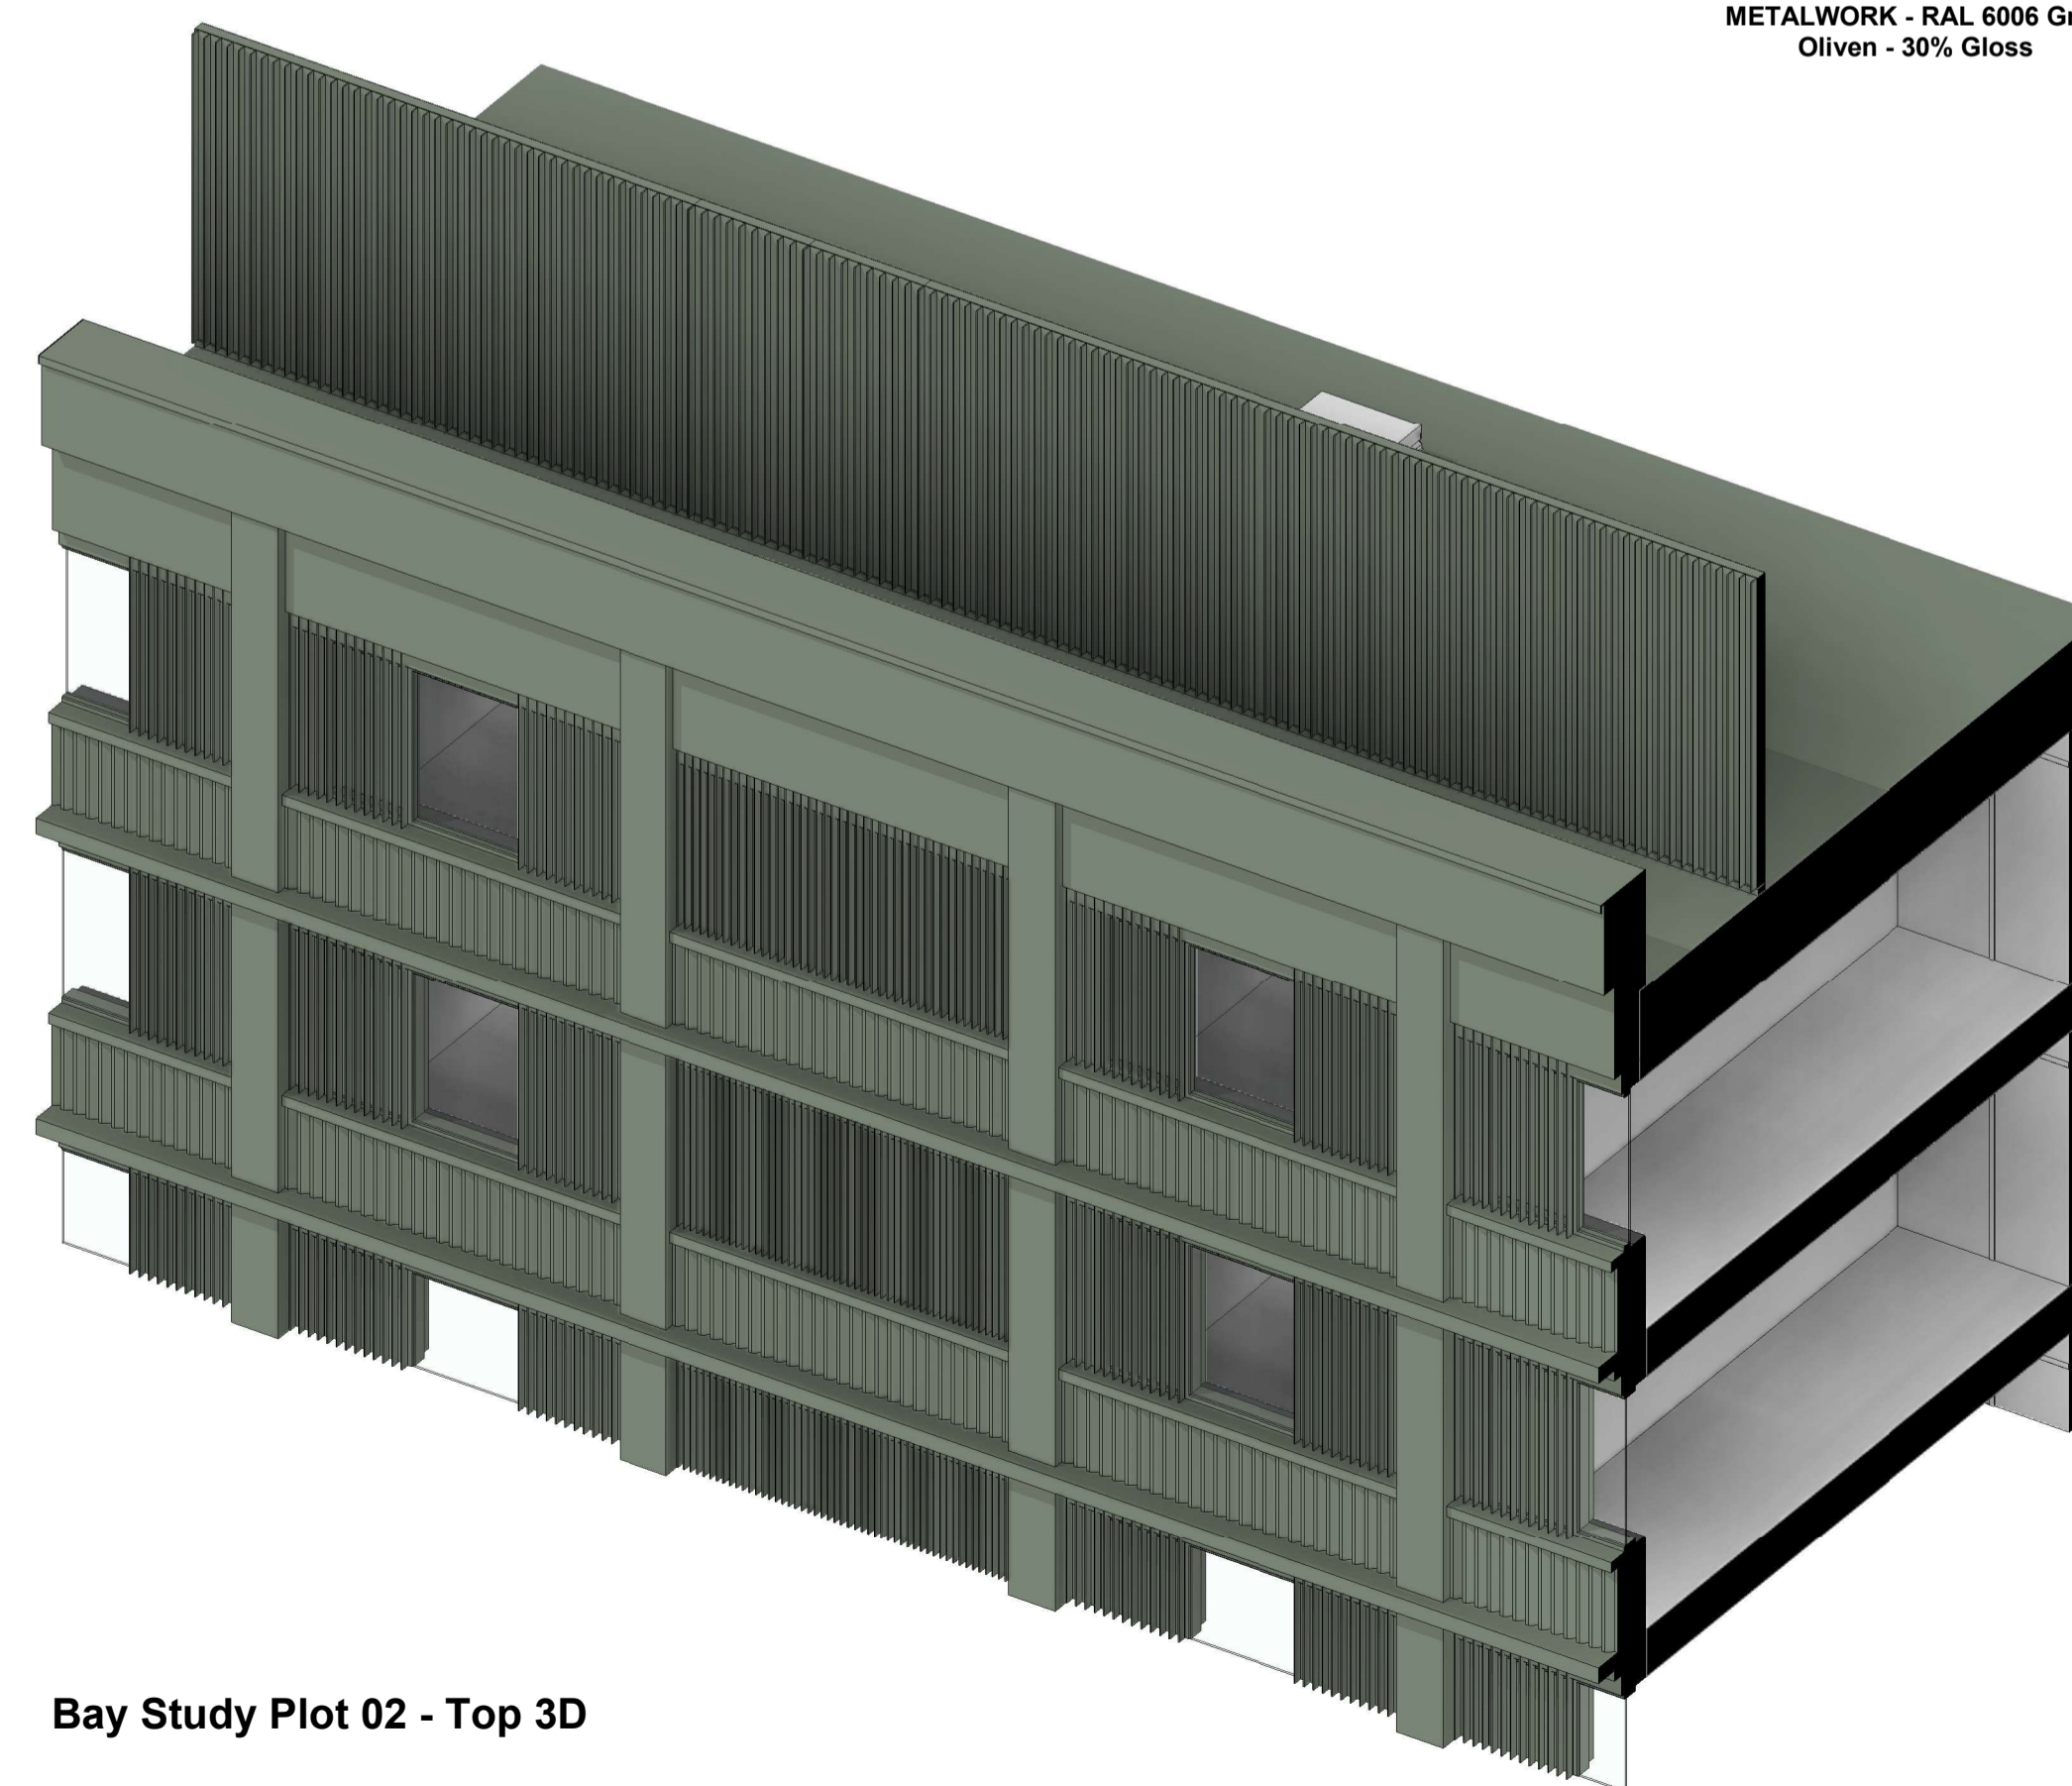

Bay Study Plot 02 - Top 3D

Status:

**PLANNING**

Revision History:

- P01 Issued for Planning
- P02 Issued for Planning
- P03 Issued for Planning

Checked: RK

- 29/04/2022 JA
- 18/04/2023 SI
- 04/12/2024 AS

Project & Client:

41-59 Battersea Park Road working with Watkin Jones

File Title:

Scale: As indicated @A1

Plot 02 - Bay Study (Sheet 3 of 3)

File ID:

2278-GHA-02-ZZ-DR-A-21107

Revision:

P03