

Transport for London

PUBLIC NOTICE:

ROAD TRAFFIC REGULATION ACT 1984

THE GLA ROADS

Transport for London hereby gives notice that on -- ----- 202- it made the above named Order, under section 6 of the Road Traffic Regulation Act 1984. The Order will come into force on -- ----- 202-.

The general nature and effect of the Order will be to

The road which would be affected by the Order is

A copy of the Order, a map indicating the location and effect of the Order and copies of any Order revoked, suspended or varied by the Order can be inspected by visiting our website at <https://haveyoursay.tfl.gov.uk/tro> and selecting the relevant borough and reference the Traffic Order relates to or by appointment during normal office hours at our office at the address below. To arrange an appointment please email trafficordersection@tfl.gov.uk. Copies of the documents may be requested via email at trafficordersection@tfl.gov.uk, or by post at the following address quoting reference NMR/REGULATION/STOT/GK/TRO/GLA/202-/0---:

- Transport for London
Streets Traffic Order Team
(NMR/REGULATION/STOT)
Palestra, 197 Blackfriars Road
London, SE1 8NJ

Please note due to hybrid working access to post is restricted and requests for documents may be delayed.

Any person wishing to question the validity of the Order or of any of its provisions on the grounds that they are not within the relevant powers conferred by the Act or that any requirement of the Act has not been complied with, that person may, within six weeks from the date on which the Order is made, make application for the purpose to the High Court.

Dated this ---- day of ----- 202-

Appropriate Person

Person Title, Transport for London
Palestra, 197 Blackfriars Road, London, SE1 8NJ

GLA 2025 No.0132

THE GLA ROADS AND GLA SIDE ROADS (WANDSWORTH) RED ROUTE CONSOLIDATION TRAFFIC ORDER 2008 A205 GLA ROAD (UPPER RICHMOND ROAD) VARIATION ORDER 2025

Made 28th March 2025

Coming into force 7th April 2025

Transport for London in exercise of the powers conferred by section 6 of the Road Traffic Regulation Act 1984^a, and of all other enabling powers, hereby makes the following Order—

1. Commencement and citation

This Order may be cited as The GLA Roads and GLA Side Roads (Wandsworth) Red Route Consolidation Traffic Order 2008 A205 GLA Road (Upper Richmond Road) Variation Order 2025 and shall come into force on 7th April 2025.

2. Variations

The GLA Roads and GLA Side Roads (Wandsworth) Red Route Consolidation Traffic Order 2007^b is varied by the following provisions of this Order.

- 1 Schedule 2B the following text is added after item 147 as follows:
148. A205 (UPPER RICHMOND ROAD), the south-west side from a point 23 metres south-east of the extended north-western building line of No. 125 Upper Richmond Road for a distance of 10 metres in a south-easterly direction.
No Stopping Mon-Sat 7am - 7pm Except 10am-4pm parking 1 hour No return within 2 hours

^a 1984 c.27

^b GLA/2007/412
GLA/2025/0132



Dated this 28th day of March 2025

A handwritten signature in black ink, appearing to read 'H Cresser', with a long horizontal flourish extending to the right.

Henry Cresser

Planning and Performance Manager

Transport for London, Palestra, 197 Blackfriars Road, London, SE1 8NJ

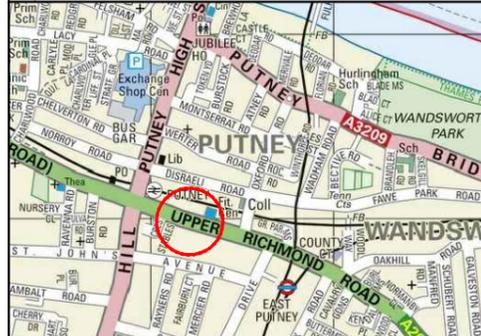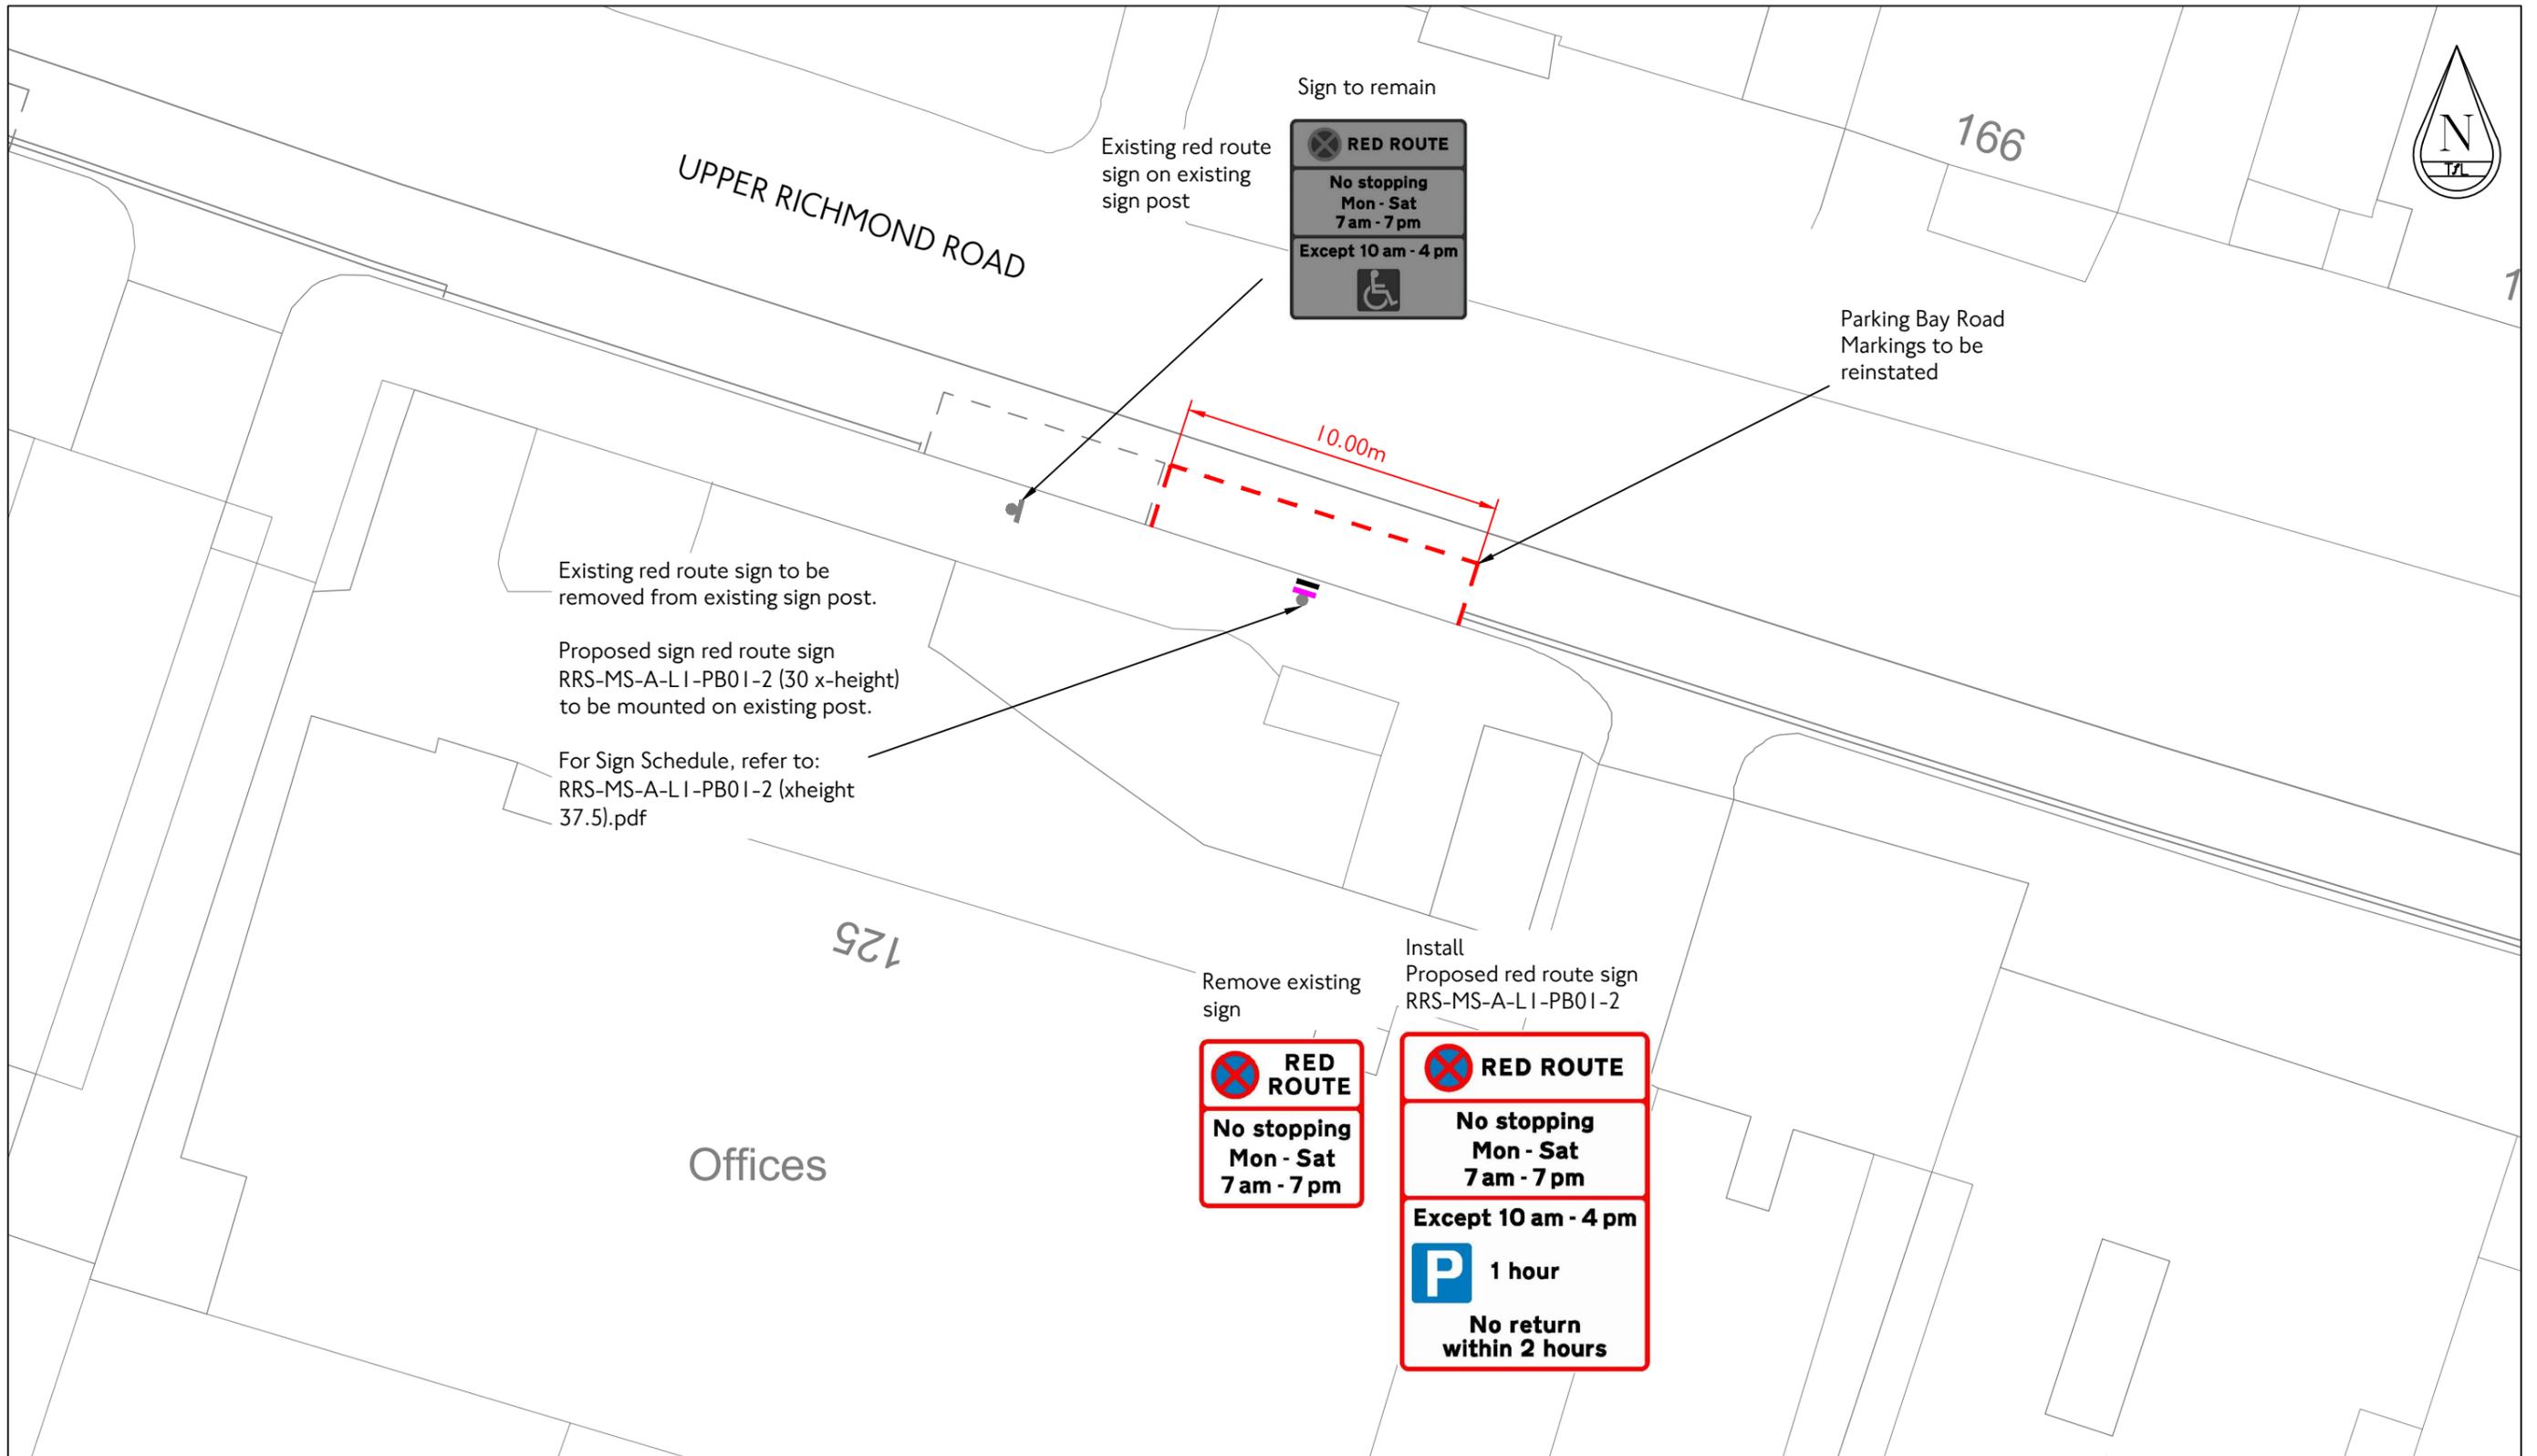

LEGEND

	Existing sign post & sign plate
	Remove sign plate from existing post
	Existing road marking
	Proposed road marking - Red

- NOTES**
- Design based on OS base only & road markings / street furniture are indicative.
 - Only road markings relating to the bus lane shown in the drawing with general road markings for the area not shown.
 - All lining & signing to be in accordance with the Traffic & Sign Regulations & General Directions (TSRGD) 2016.
 - All dimensions in metres unless otherwise stated.
 - Minimum clearance to all signs to be 450mm.
 - Sign mounting height to be 2400mm.

rev	date	details	drn	chk	app
borough LB Wandsworth scheme 24/7 Bus lanes Parking Bay - 125 Upper Richmond Road Bus Lane ID - WD007 Feasibility Design					

Transport for London
TfL Engineering

Traffic Design Engineering

Palestra
197 Blackfriars Road
London SE1 8NJ

date FEB 24	scale 1:200 @ A3	drn GT/PR	chk 	app 	sheet no 0001 OF 0001
suitability A FOR CONSTRUCTION					revision P01
drawing No WD007-RSM-PRD-10-DR-TE-02-0001					

© Crown copyright and database rights 2024 Ordnance Survey 100035971