

CLIENT:  
Battersea Power Station Phase 3  
Company Ltd  
No. 1 Village Courtyard  
Circus West Village, Battersea Power Station  
London, SW11 8AH

MANAGEMENT COMPANY:  
Battersea Power Station Development  
Company  
No. 1 Village Courtyard  
Circus West Village, Battersea Power Station  
London, SW11 8AH

ARCHITECT:  
JTP  
Unit 5, The Rum Warehouse  
Pennington Street  
London E1W 2AP

PLANNING APPLICATION AREA


54.900 PROPOSED MAXIMUM BUILDING HEIGHT WITHIN PLANNING APPLICATION BOUNDARY (m, A.O.D)

NOTE:  
WHERE RED LINE ABUTS OR INCLUDES AREAS OF PUBLIC HIGHWAY, THE LINE HAS BEEN DRAWN TO CORRESPOND WITH THE LIMITS OF THE ADOPTED HIGHWAY. NO THIRD PARTY-OWNED LAND OF ADJOINING FRONTAGES IS INCLUDED WITHIN APPLICATION

STAGE: Phase 3b Section 73 Application

Rev. No	Rev. Date	Issued by	Description
0	02.02.2009	JTP	RSS North Revisions
1	06.2010	RVA	Amendments
2	10.2010	RVA	Amendments
3	09.05.2011	ISA	RS1-A roof profile updated
4	04.07.2011	ISA	RS1-A roof profile updated
5	09.08.2011	ISA	General Update
6	01.10.2013	ISA	Max lantern heights to RS1 -A, & L17 heights updated. RS1-B updated
7	11.01.2013	ISA	Draft Issue
8	08.02.2013	ISA	RS-1A max building height parameter updated. External wall Z3A & Z3B
9	22.02.2013	ISA	Phase 1 Amendments Application
10	05.2013	JTP	Section 73 application
11	08.08.2013	ISA	Phase 1 Addendum 02 August Planning Issue
12	16.12.2013	JTP	Revision of drawing to show updated plan of Power Station
13	09.05.2014	JTP	Phase 3 Section 73 Amendments
14	17.04.2015	JTP	Phase 1 Minor Amendments
15	11.2015	JTP	RSS Revisions
16	02.2020	JTP	RSS North Revisions

KEY PLAN:

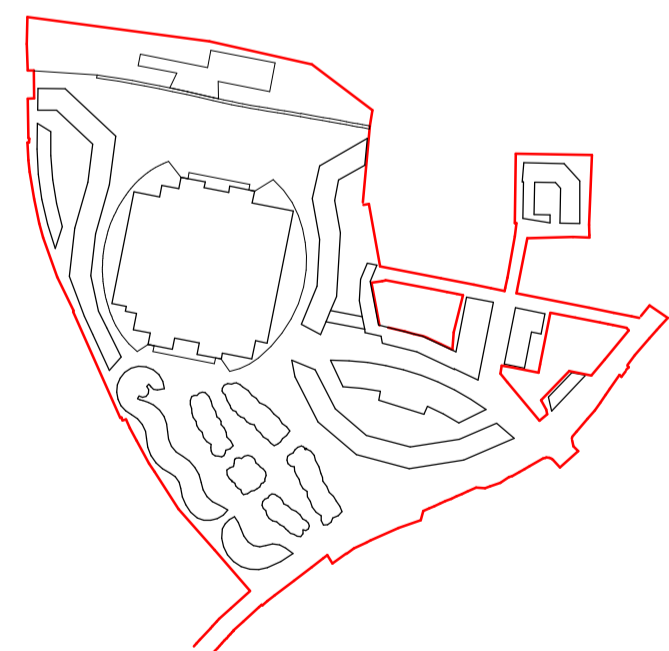

SCALE As indicated SHEET SIZE: A1

PROJECT NAME:  
**Battersea Power Station**

SHEET TITLE:  
**Maximum Building Heights, Parameter Plan**

SHEET NUMBER:  
**A01020** Rev. 16

DRAWN: SPK CHECKED: EH

DATE: February 2020 JOB REF: 00638N

