





Plot 01 - Section A-A
1 : 250

Notes & Key: HWS Ref: 2278
Dimensions are not to be scaled from on this document. Notify Howells of discrepancies affecting the information shown. This drawing is copyright of Howells, the trading name of Glenn Howells Architects Limited.

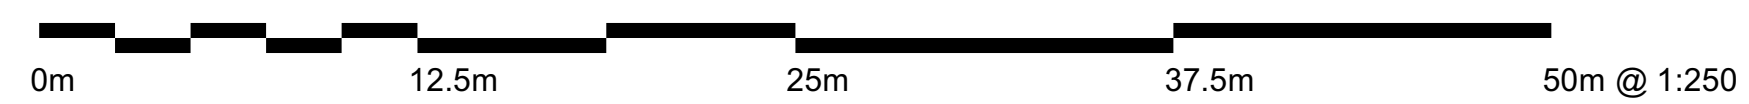

Location:

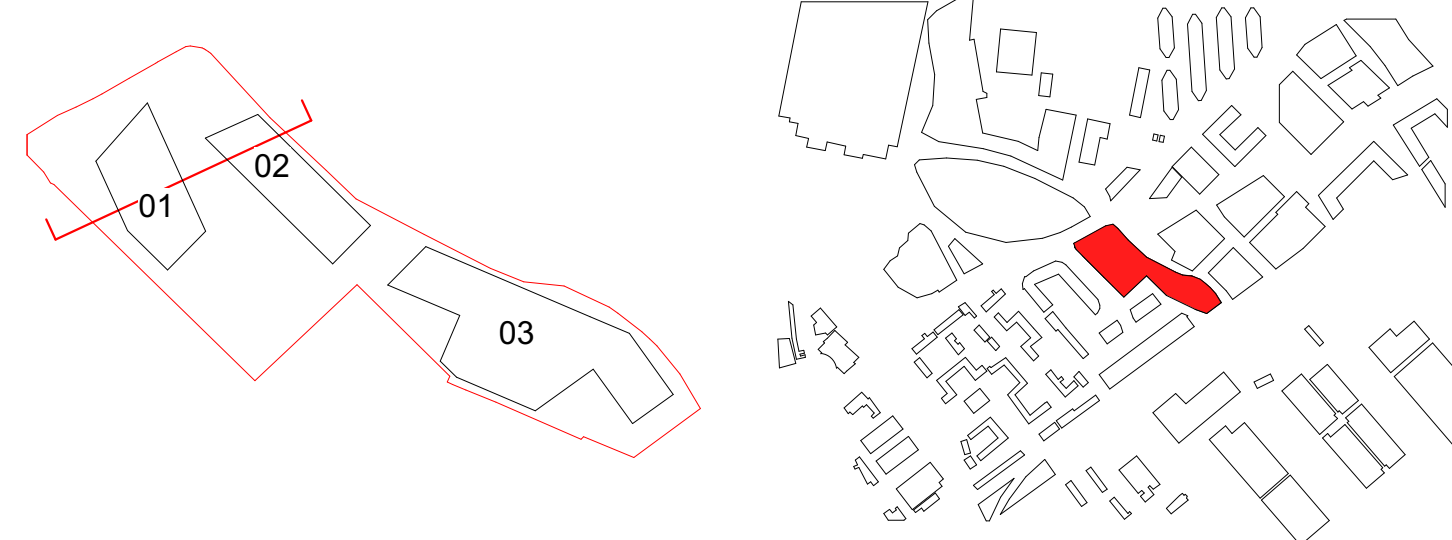

Status:
PLANNING

Revision History:
P01 Issued for Planning

Checked: AS
18/04/2023 SI

Project & Client:
41-59 Battersea Park Road
Watkin Jones

File Title:
Plot 01 - Section A-A

File ID:
2278-GHA-01-ZZ-DR-A-05560

Scale: 1 : 250 @A1

Revision:
P01