

Wandsworth Borough Council

**TOWN AND COUNTRY PLANNING ACT 1990
SECTION 247**

WATERMAN STREET

THE LONDON BOROUGH OF WANDSWORTH hereby gives notice that it proposes to make an Order under Section 247 of the Town and Country Planning Act 1990 to authorise the stopping up of the highway described in the First Schedule.

IF THE ORDER IS MADE, the stopping-up will be authorised to enable the development described in the Second Schedule to this notice to be carried out in accordance with the planning permission granted under Part III of the Town and Country Planning Act 1990 by the London Borough of Wandsworth on 20 December 2021 under local planning authority reference 2021/2811.

COPIES OF THE DRAFT ORDER AND RELEVANT PLAN MAY BE INSPECTED FREE OF CHARGE between 09:00 and 17:00 during a period of 28 days commencing on Thursday 24 October 2024 at Wandsworth Town Hall, Wandsworth High Street, London SW18 2PU.

Copies of the draft order and stopping up plan are also available to view at Putney Library, 5-7 Disraeli Road, Putney, SW15 2DR during the library's opening hours. Interested parties can also view the draft order and stopping up plan at: <https://www.wandsworth.gov.uk/roads-and-transport/road-safety/traffic-management-orders-tmos/>

ANY PERSON MAY OBJECT to the making of the proposed Order by writing to the Director of Environment and Community Services, London Borough of Wandsworth, The Town Hall, Wandsworth High Street, SW18 2PU quoting reference 2021/2811.

Any objection must be received by Thursday 21 October 2024. In preparing an objection it should be borne in mind that the substance of it may be imparted to other persons who may be affected by it and those persons may wish to communicate with the objector about it. The departmental contact for any queries relating to this publication is Will Marshall – email: transportation@richmondandwandsworth.gov.uk

THE FIRST SCHEDULE

Areas of Highway to be Stopped Up

Land shown outlined in black and hatched in red on the attached plan, at the south-western end of Waterman Street, measuring 7.5m in a direction north to south and 5m in a direction east to west.

THE SECOND SCHEDULE

The Location

33 Waterman Street, Putney, SW15 1EE.

The Development

Demolition of garages and erection of a two-storey building accommodating 2 x 1-bed and 2 x 2-bed flats, with associated refuse and cycle storage.

Town Hall
Wandsworth
SW18 2PU

Chief Executive
BRIAN REILLY

24 October 2024

DRAFT

THE FIRST SCHEDULE

Areas of Highway to be Stopped Up

Land shown outlined in black and hatched in red on the attached plan, at the south-western end of Waterman Street, measuring 7.5m in a direction north to south and 5m in a direction east to west.

THE SECOND SCHEDULE


The Location

33 Waterman Street, Putney, SW15 1EE.

The Development

Demolition of garages and erection of a two-storey building accommodating 2 x 1-bed and 2 x 2-bed flats with associated refuse and cycle storage.

notes
 · do not scale use figured dimensions only
 · all dimensions in millimetres unless stated otherwise
 · all dimensions to be checked on site prior to commencement of work
 · errors and omissions to be reported to the contract administrator

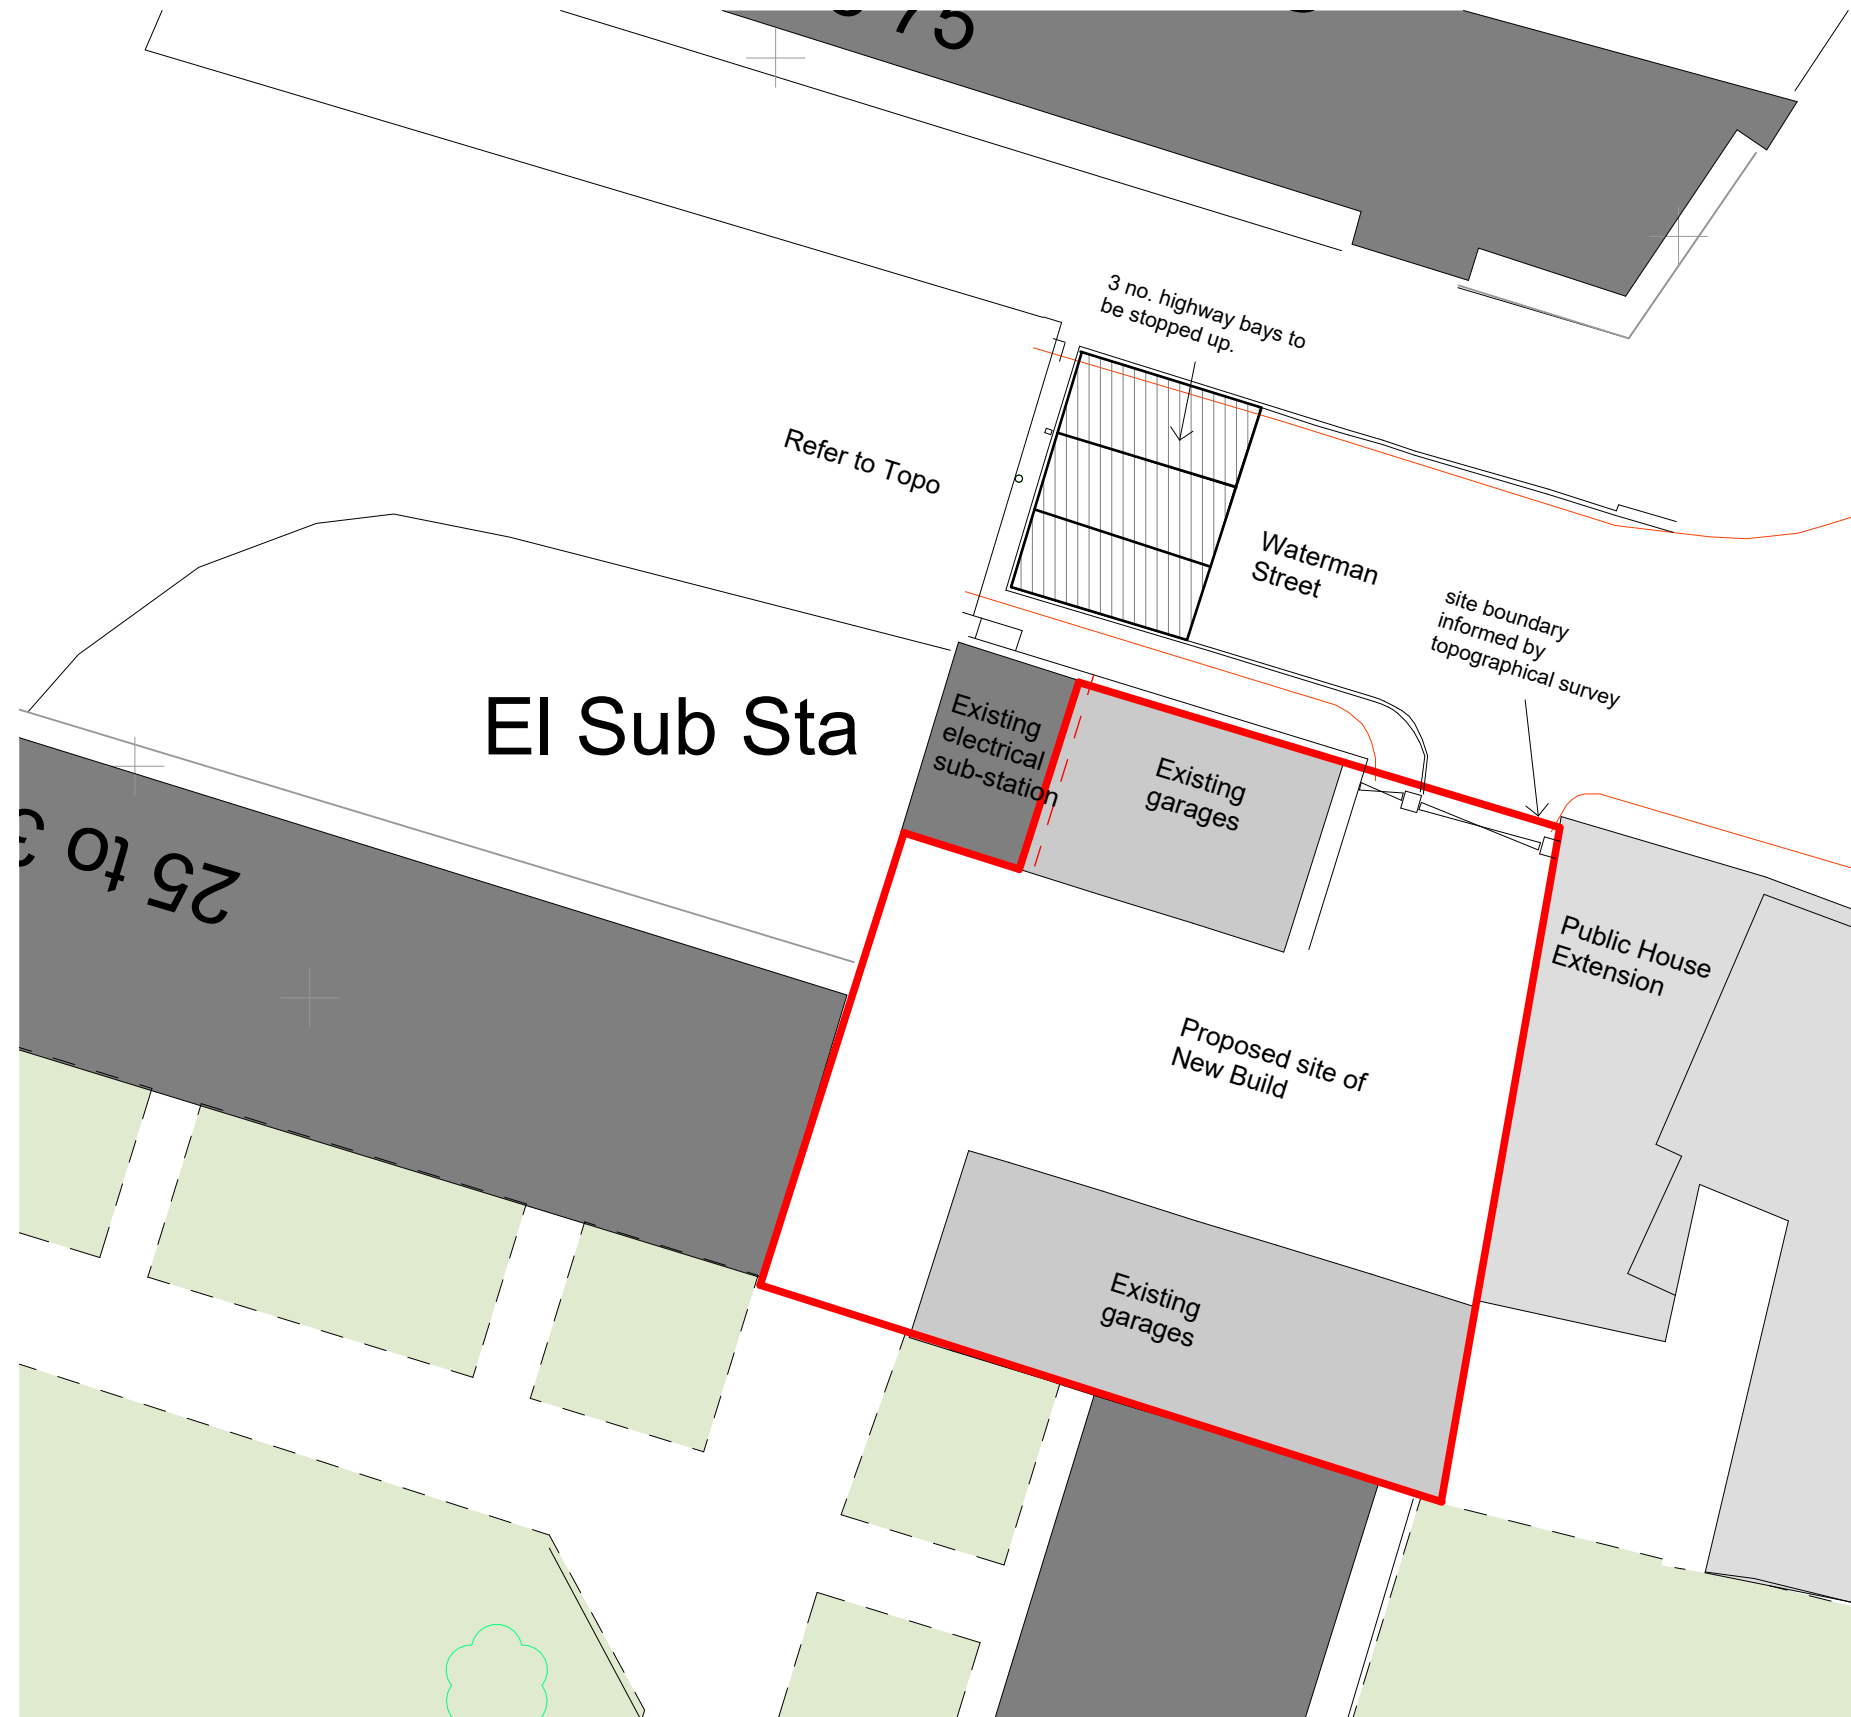

1 Stopping Up Plan
 1 : 200

A	26.09.24	For Highways	Design Service
rev	date	description	drn

Richmond & Wandsworth SSA
Design Service
 Hussein El-Bahrawy, RIBA Head of Design Service
 The Town Hall, Wandsworth High Street, London SW18 2PU
 Tel. 020 8871 6000

client
Housing and Regeneration

project
Platt Estate Garages, Gay Street North, SW15 1DD

drawing
Stopping Up Plan

date	drawn	checked	scale	size
09/26/24	CF	HE	As noted	A3
no	status	revision		
RP1685. 102	P	A		