



**Plot 02 - Section A-A**  
1 : 250

Notes & Key: HWS Ref: 2278  
Dimensions are not to be scaled from on this document. Notify Howells of discrepancies affecting the information shown. This drawing is copyright of Howells, the trading name of Glenn Howells Architects Limited.

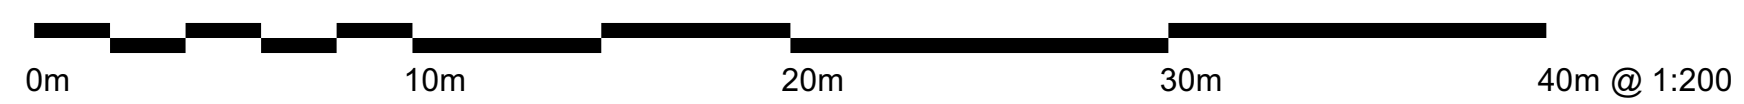

Location:

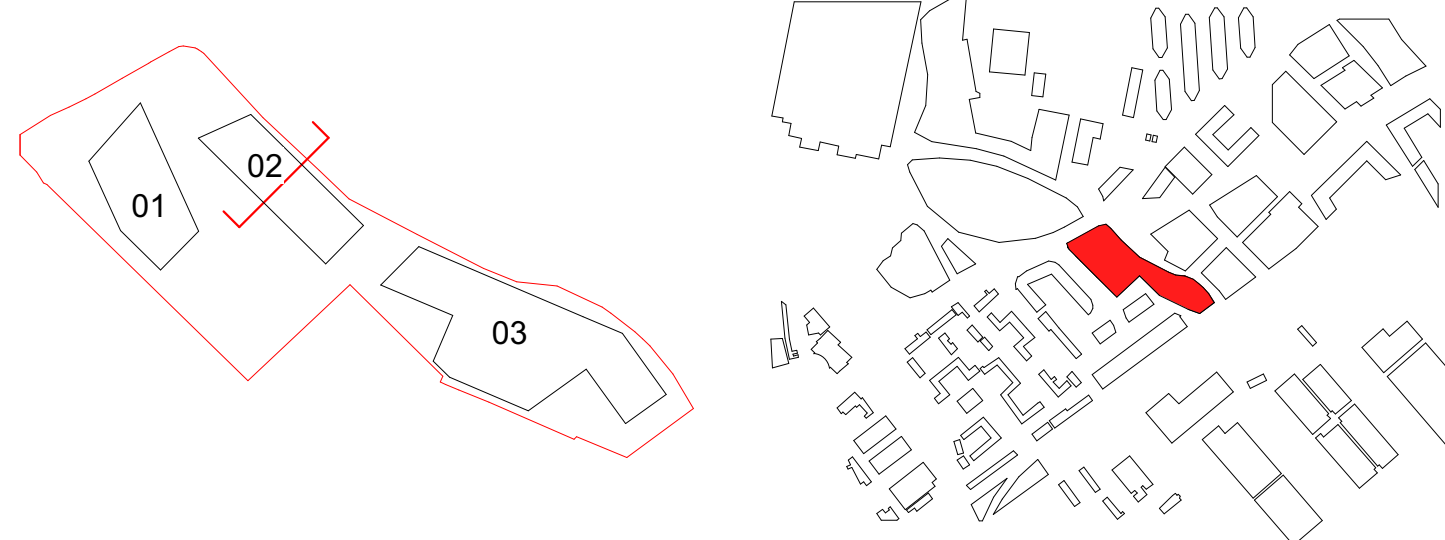

Status:  
**PLANNING**

Revision History:  
P01 Issued for Planning

Checked: AS  
18/04/2023 SI

Project & Client:  
41-59 Battersea Park Road  
Watkin Jones

File Title:  
Plot 02 - Section A-A

File ID:  
2278-GHA-02-ZZ-DR-A-05660

Scale: 1 : 250 @A1

Revision:  
P01