



- NOTES:**
1. Do not scale from this drawing.
 2. Always work to noted dimensions.
 3. All dimensions are in millimetres unless otherwise stated.
 4. All setting out, levels and dimensions to be agreed on site.
 5. The dimensions of all materials must be checked on site before being laid out.
 6. This drawing must be read with the relevant specification clauses and detail drawings.
 7. Order of construction and setting out to be agreed on site.

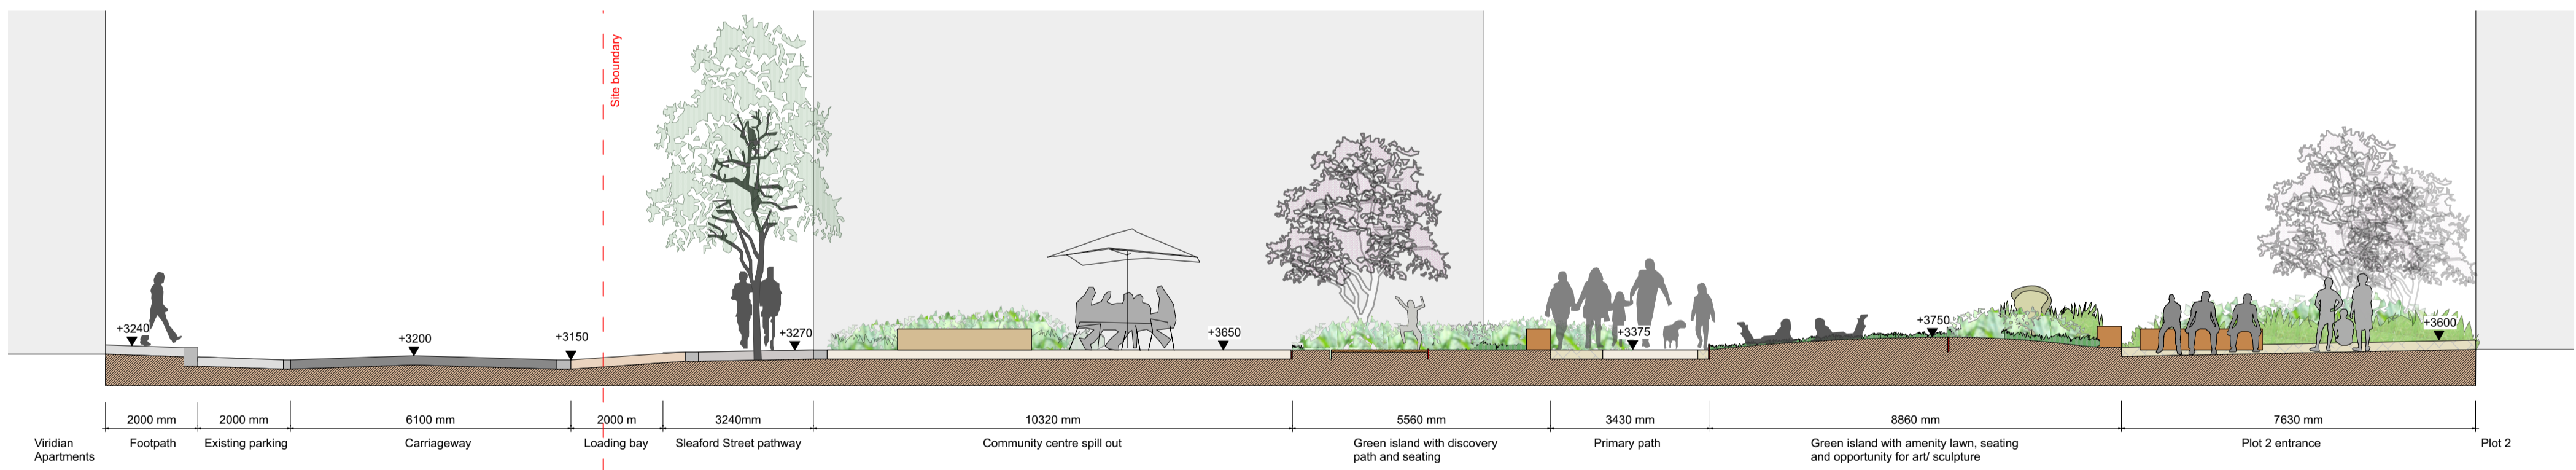

1 Section EE
Scale: 1:100



2 Section FF
Scale: 1:100

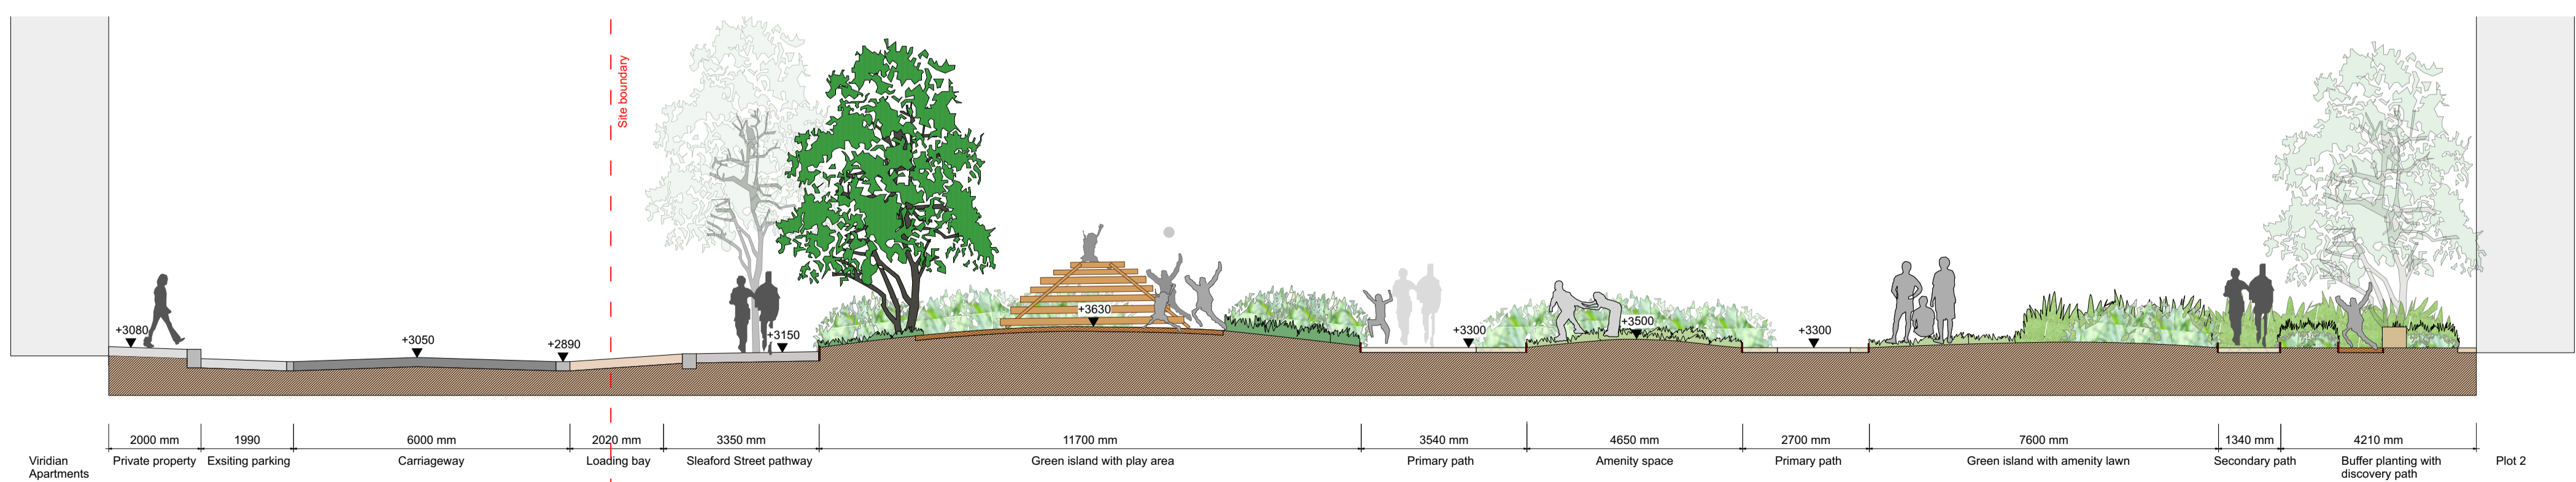

3 Section GG
Scale: 1:100

P01	19-04-23	Issue for planning	GG	HV
-----	----------	--------------------	----	----

Revision	Date	Description	Drawn	Apprvd.
----------	------	-------------	-------	---------

Planit I.E. Limited
 E: info@planit-ie.com W: planit-ie.com
MANCHESTER
 2 Back Grafton St., Altrincham, WA14 1DY
 T: 0161 928 9281
LEEDS
 No.1 Aire Street, Leeds Station, Leeds, LS1 4PR
 T: 0113 824 6413
LIVERPOOL
 Tempest S.3, 12 Tithebarn Street, Liverpool, L2 2DT
 T: 0151 363 1230
LONDON
 Unit 6 Waterside, 44-48 Wharf Road, London, N1 7UX
 T: 0207 253 5678
STANDISH
 Standish Gatehouse, Stonehouse, Gloucestershire, GL10 3BZ
 T: 0145 360 7080

Client: Watkin Jones & Son Limited

Project: Battersea Park Road

Drg Title: Site sections
Sheet 2 of 3

Created on: 06/02/2023
 Created by: GG
 Approved by: HV

Scale: 1:100
 Size: A1
 Workstage: PLANNING

Drg No.: 3082-PLA-XX-DR-L00-4001
 Suitability: S1
 Revision: P01