




Dimensions are not to be scaled from on this document. Notify Howells of discrepancies affecting the information shown. This drawing is copyright of Howells, the trading name of Glenn Howells Architects Limited.




Bay Study Plot 03 - North East Amenity Elevation
1:50

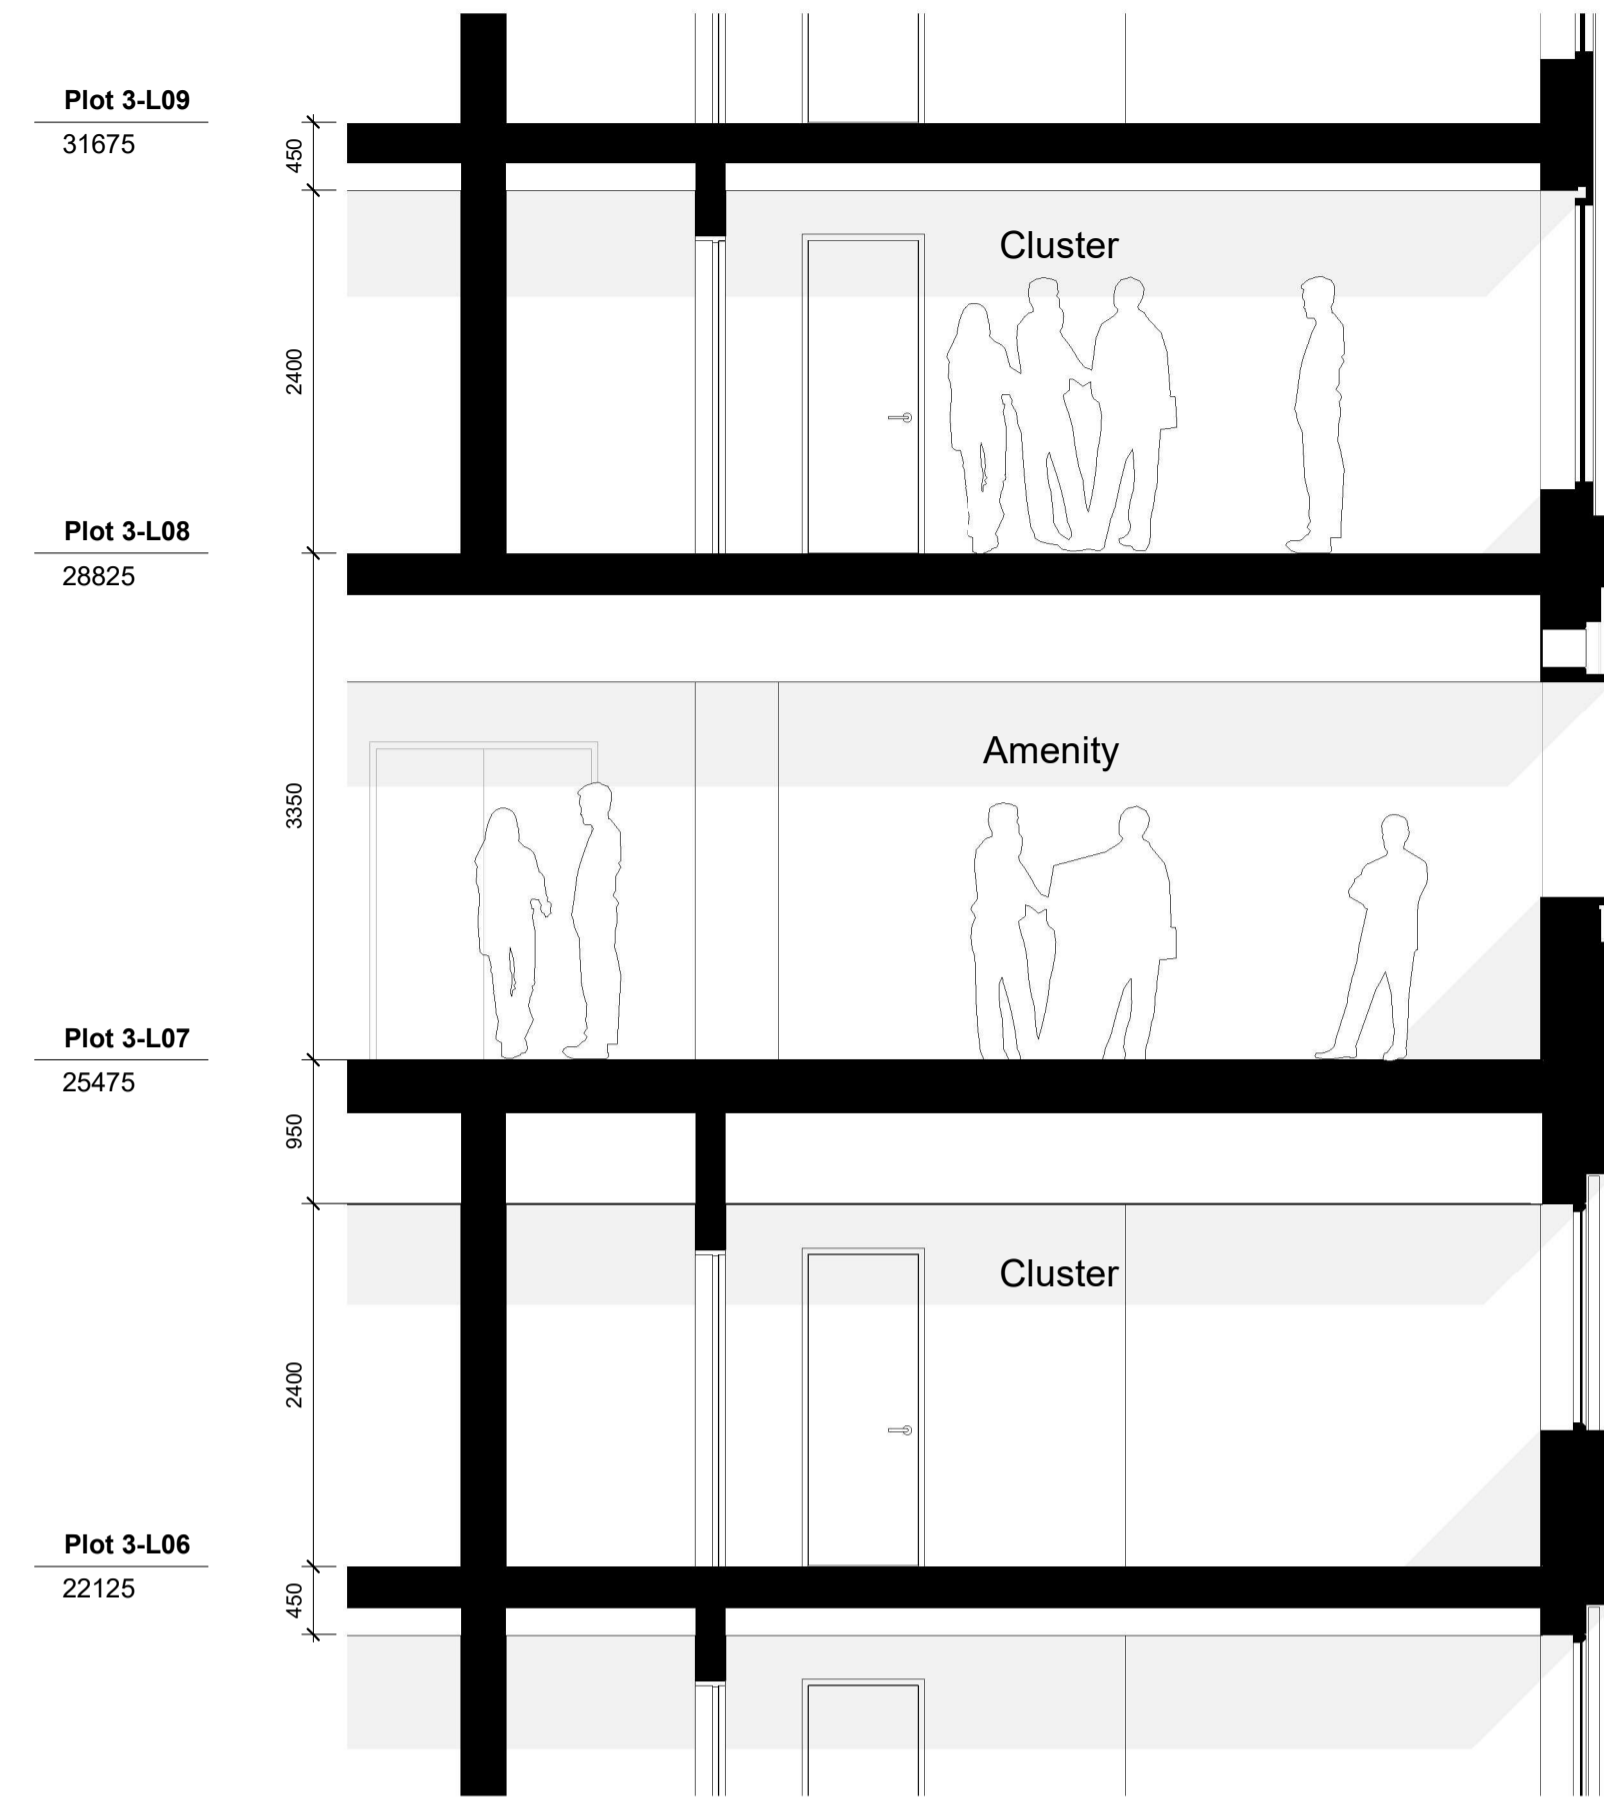

Bay Study Plot 03 - North East Amenity Section
1:50

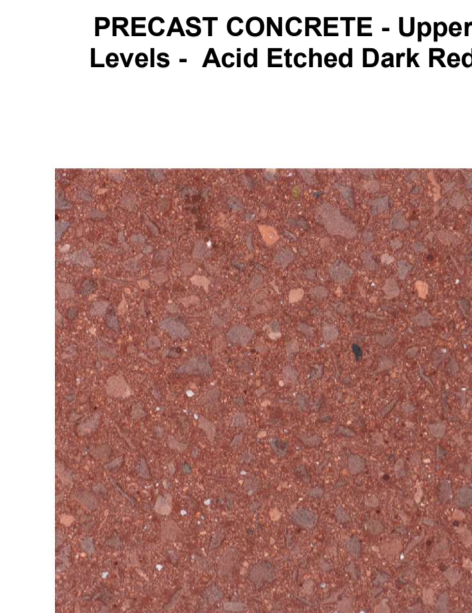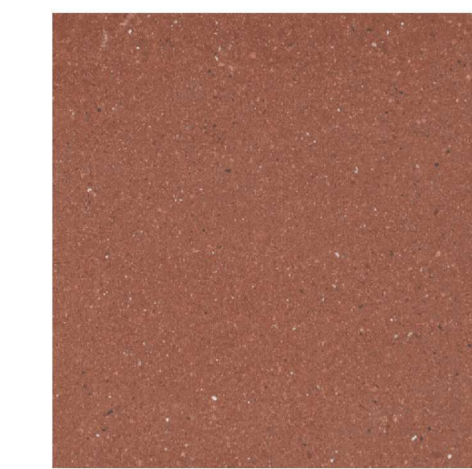

- MATERIAL KEY**
- 01 Dark Red Grit-Blasted Precast Concrete with Exposed Aggregates
 - 02 Dark Red Acid-Etched Precast Concrete
 - 03 Dark Red Acid Etched Precast Concrete Upstand with Vertical Texture
 - 04 Oxide Red PPC Aluminium Plant Screen with Vertical Ribbed Texture
 - 05 Oxide Red PPC Aluminium Door
 - 06 Oxide Red PPC Aluminium Frame Fixed Window
 - 07 Oxide Red PPC Aluminium Frame Fixed Window with Operable Side Vent Panel
 - 08 Oxide Red PPC Aluminium Frame Projecting Window with Shadow Gap Reveal
 - 09 Oxide Red PPC Aluminium Solid Panel with Vertical Fins

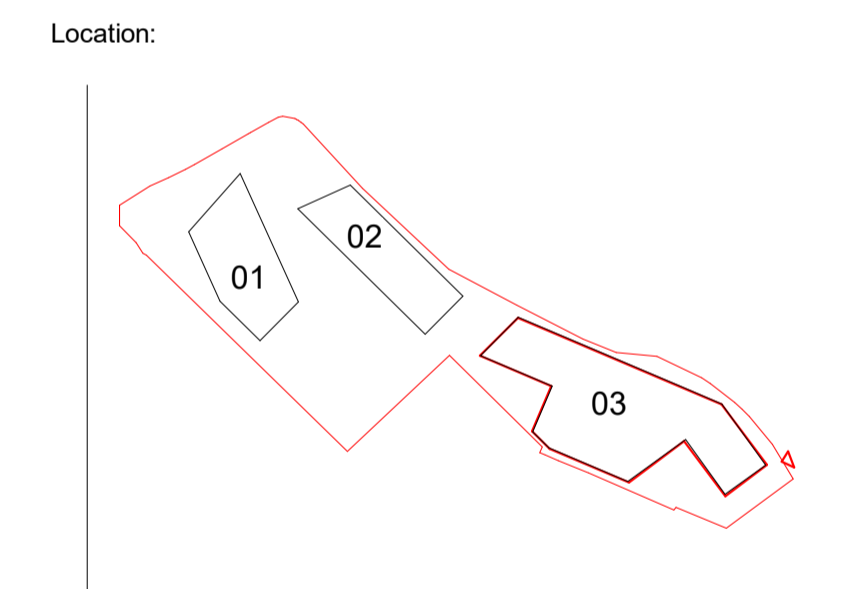


Status:


PLANNING

Revision History:

Revision	Issued for	Date	Checked by
P01	Issued for Planning	29/04/2022	JA
P02	Issued for Planning	18/04/2023	SI
P03	Issued for Planning	04/12/2024	AS

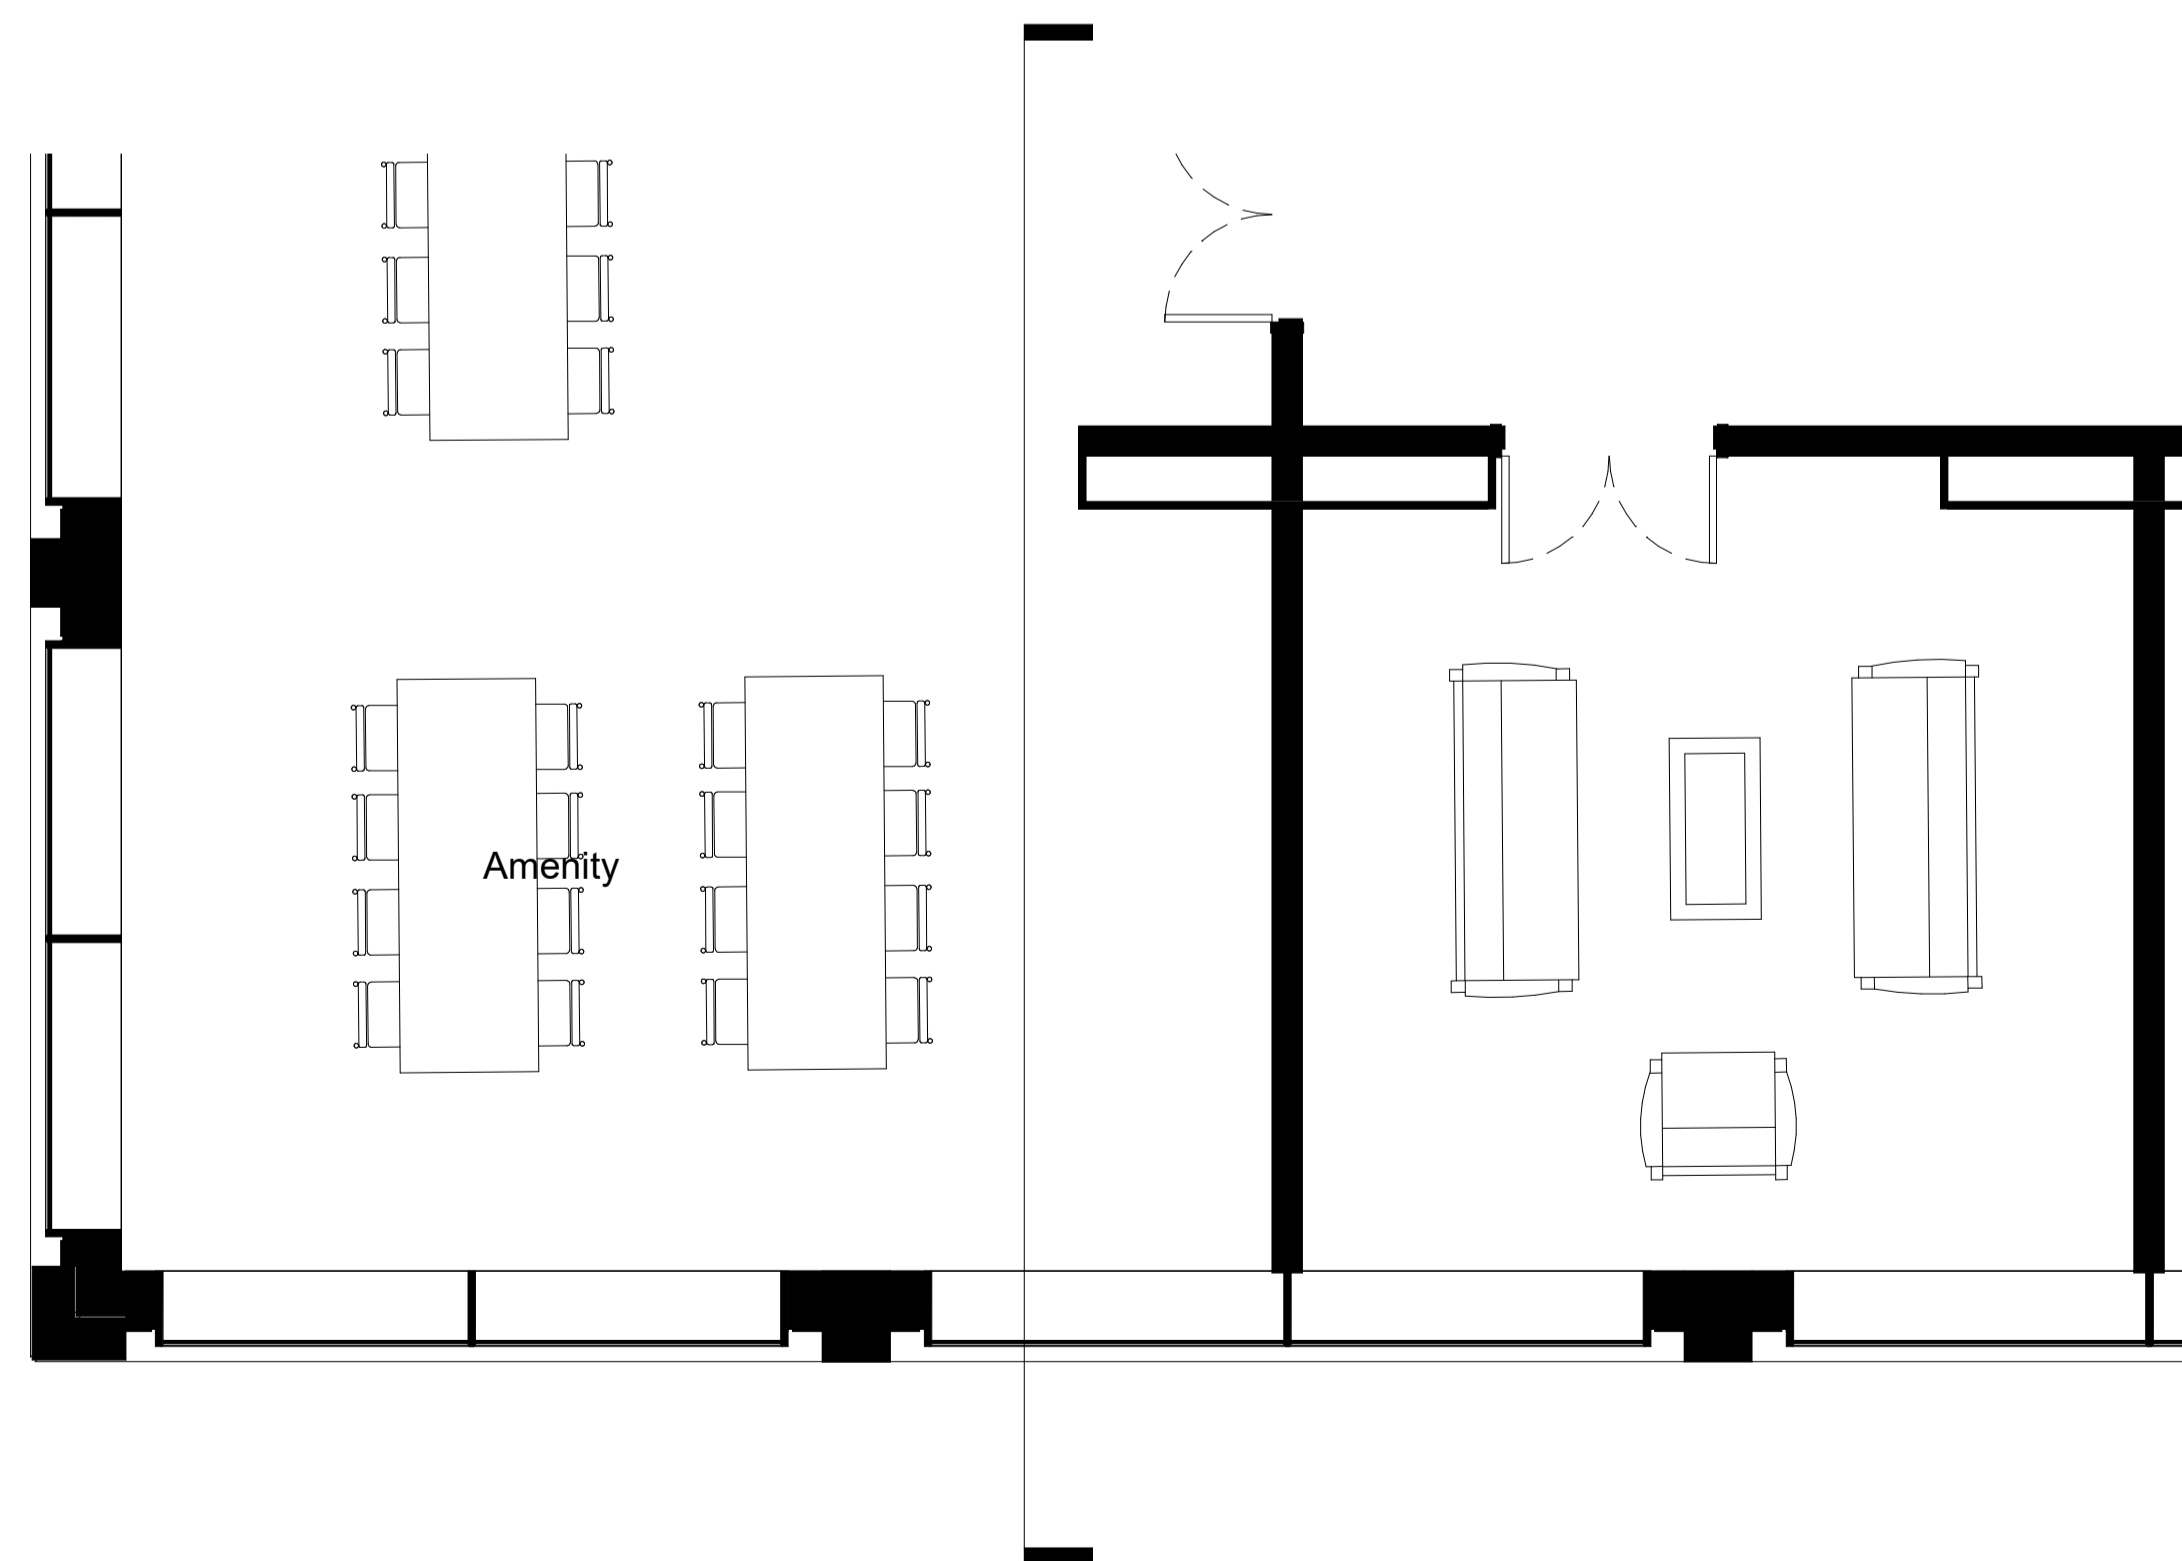

Bay Study Plot 03 - North East Amenity Level Plan
1:50

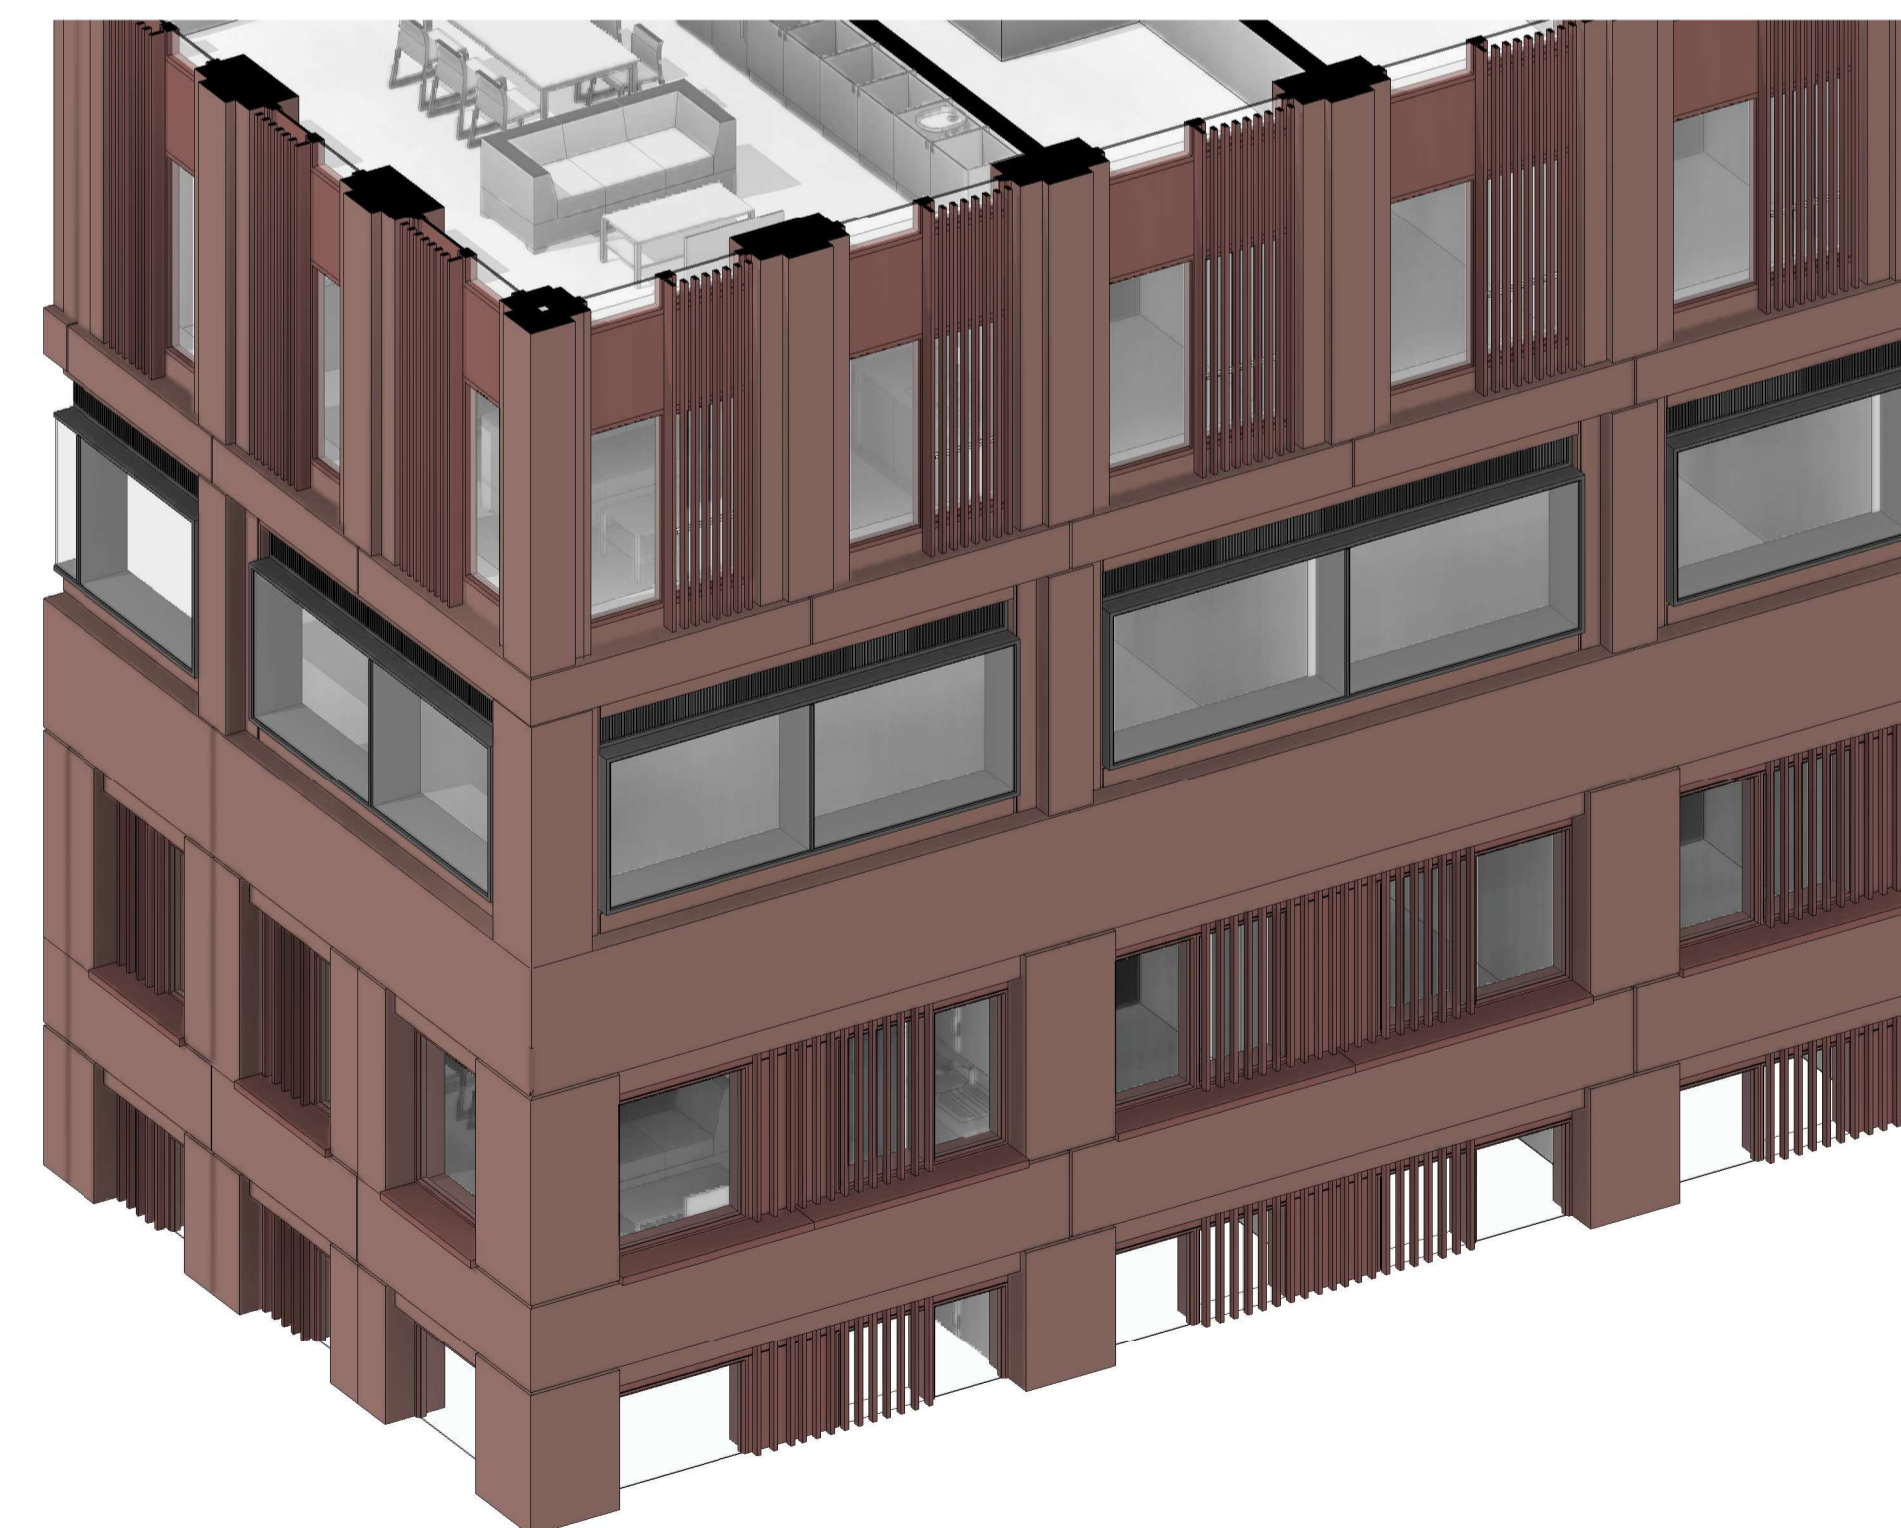

Bay Study Plot 03 - North East Amenity 3D

Project & Client:
41-59 Battersea Park Road working with Watkin Jones

File Title: Plot 03 - Bay Study (Sheet 3 of 4)
Scale: As indicated @A1

File ID: 2278-GHA-03-ZZ-DR-A-21112
Revision: P03