



01. Landscape detail plan - Yelverton Road Scale 1:150 @ A1

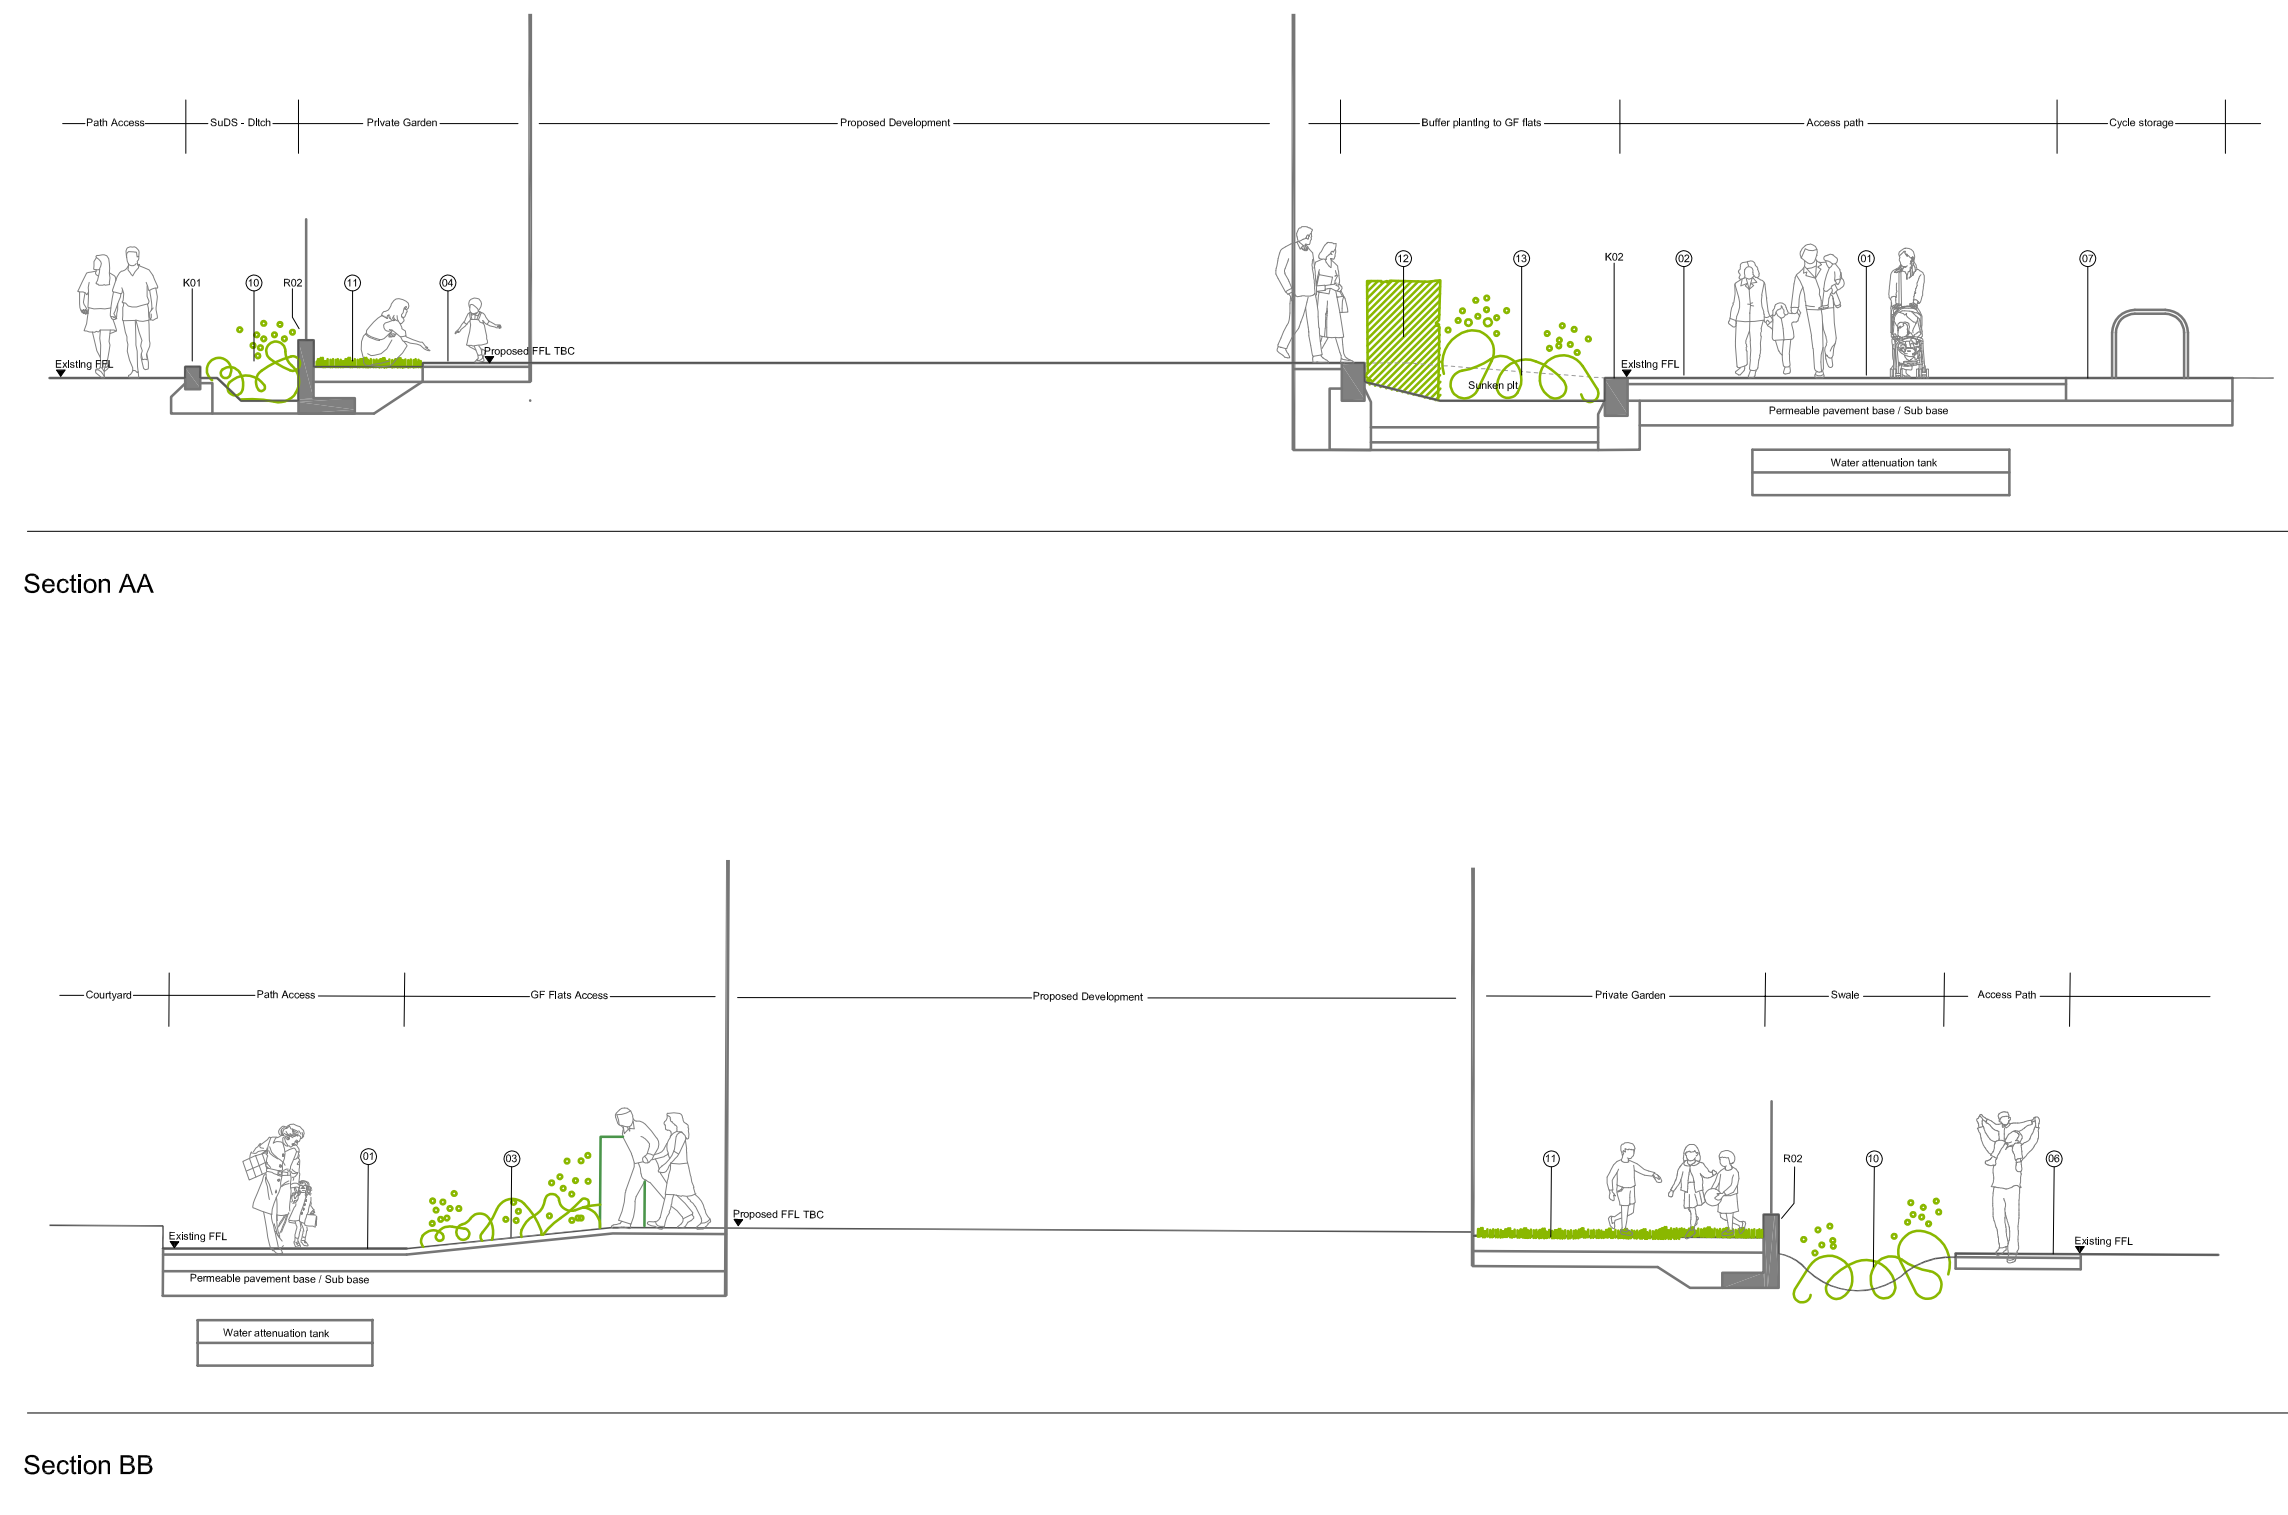

03. Landscape detail sections Scale 1:100 @ A1

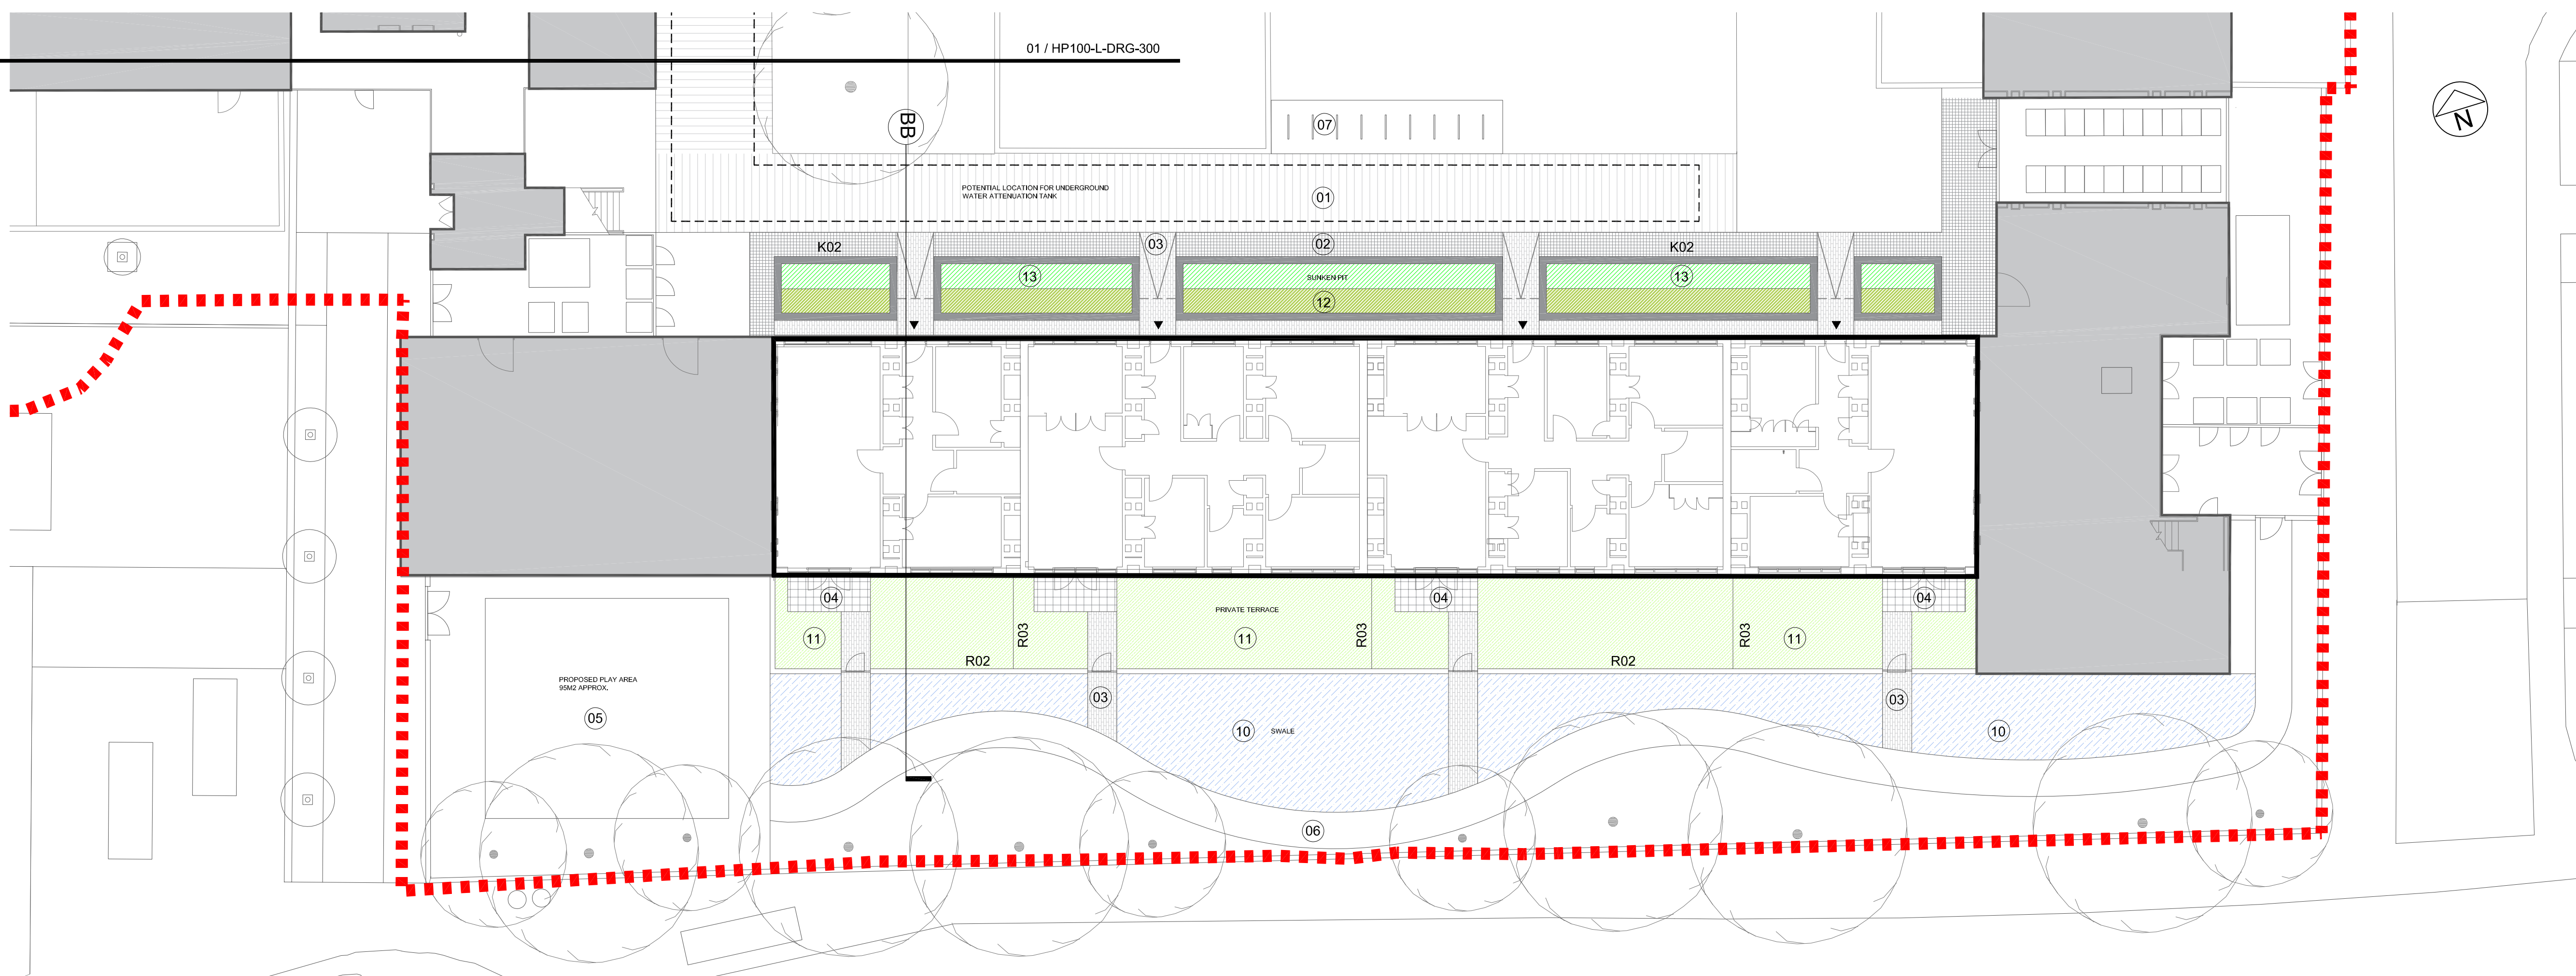

02. Landscape detail plan - York Road Scale 1:150 @ A1

Design Service
 • do not scale use figured dimensions only
 • all dimensions in millimetres unless stated otherwise
 • all dimensions to be checked on site prior to commencement of work
 • errors and omissions to be reported to the contract administrator

LEGEND

- Badric Court Estate Ownership Line
- 01 Permeable pavement - Concrete Block
- 02 Permeable pavement - Concrete Sets
- 03 Permeable pavement - Concrete Brick
- 04 Permeable pavement - Concrete Flag
- 05 Permeable pavement - To Play Area
- 06 Permeable pavement - Macadam
- 07 Concrete base to Cycle Storage
- 10 Low maintenance Flower Meadow
- 11 'Wear and Tear' Lawn planting mix
- 12 Low maintenance Native Evergreen Hedge
- 13 Ornamental Grown Cover planting
- K01 Raised Concrete Kerb
- K02 Feature flush Concrete Kerb
- R01 2.4m High metal railing and double door.
- R02 Boundary to private garden to match existing
- R03 Timber fence - Garden division

P01 27.03.20 Planning GM -
 rev date description drn chk
Richmond and Wandsworth SSA
Design Service
 Hussein El-Bahrawy, RIBA Head of Design Service
 The Town Hall, Wandsworth High Street, London SW18 2PU
 Tel: 020 8671 6000

client
Housing and Regeneration

project
Badric Court Undercrofts

drawing
Landscape
Detail Plan and Sections

date	drawn	checked	scale	size
March 2020	GM	JT	As shown	A1
no	status		revision	
H100-1801-L-DRG-300	P			01