



Dimensions are not to be scaled from on this document. Notify Howells of discrepancies affecting the information shown. This drawing is copyright of Howells, the trading name of Glenn Howells Architects Limited.

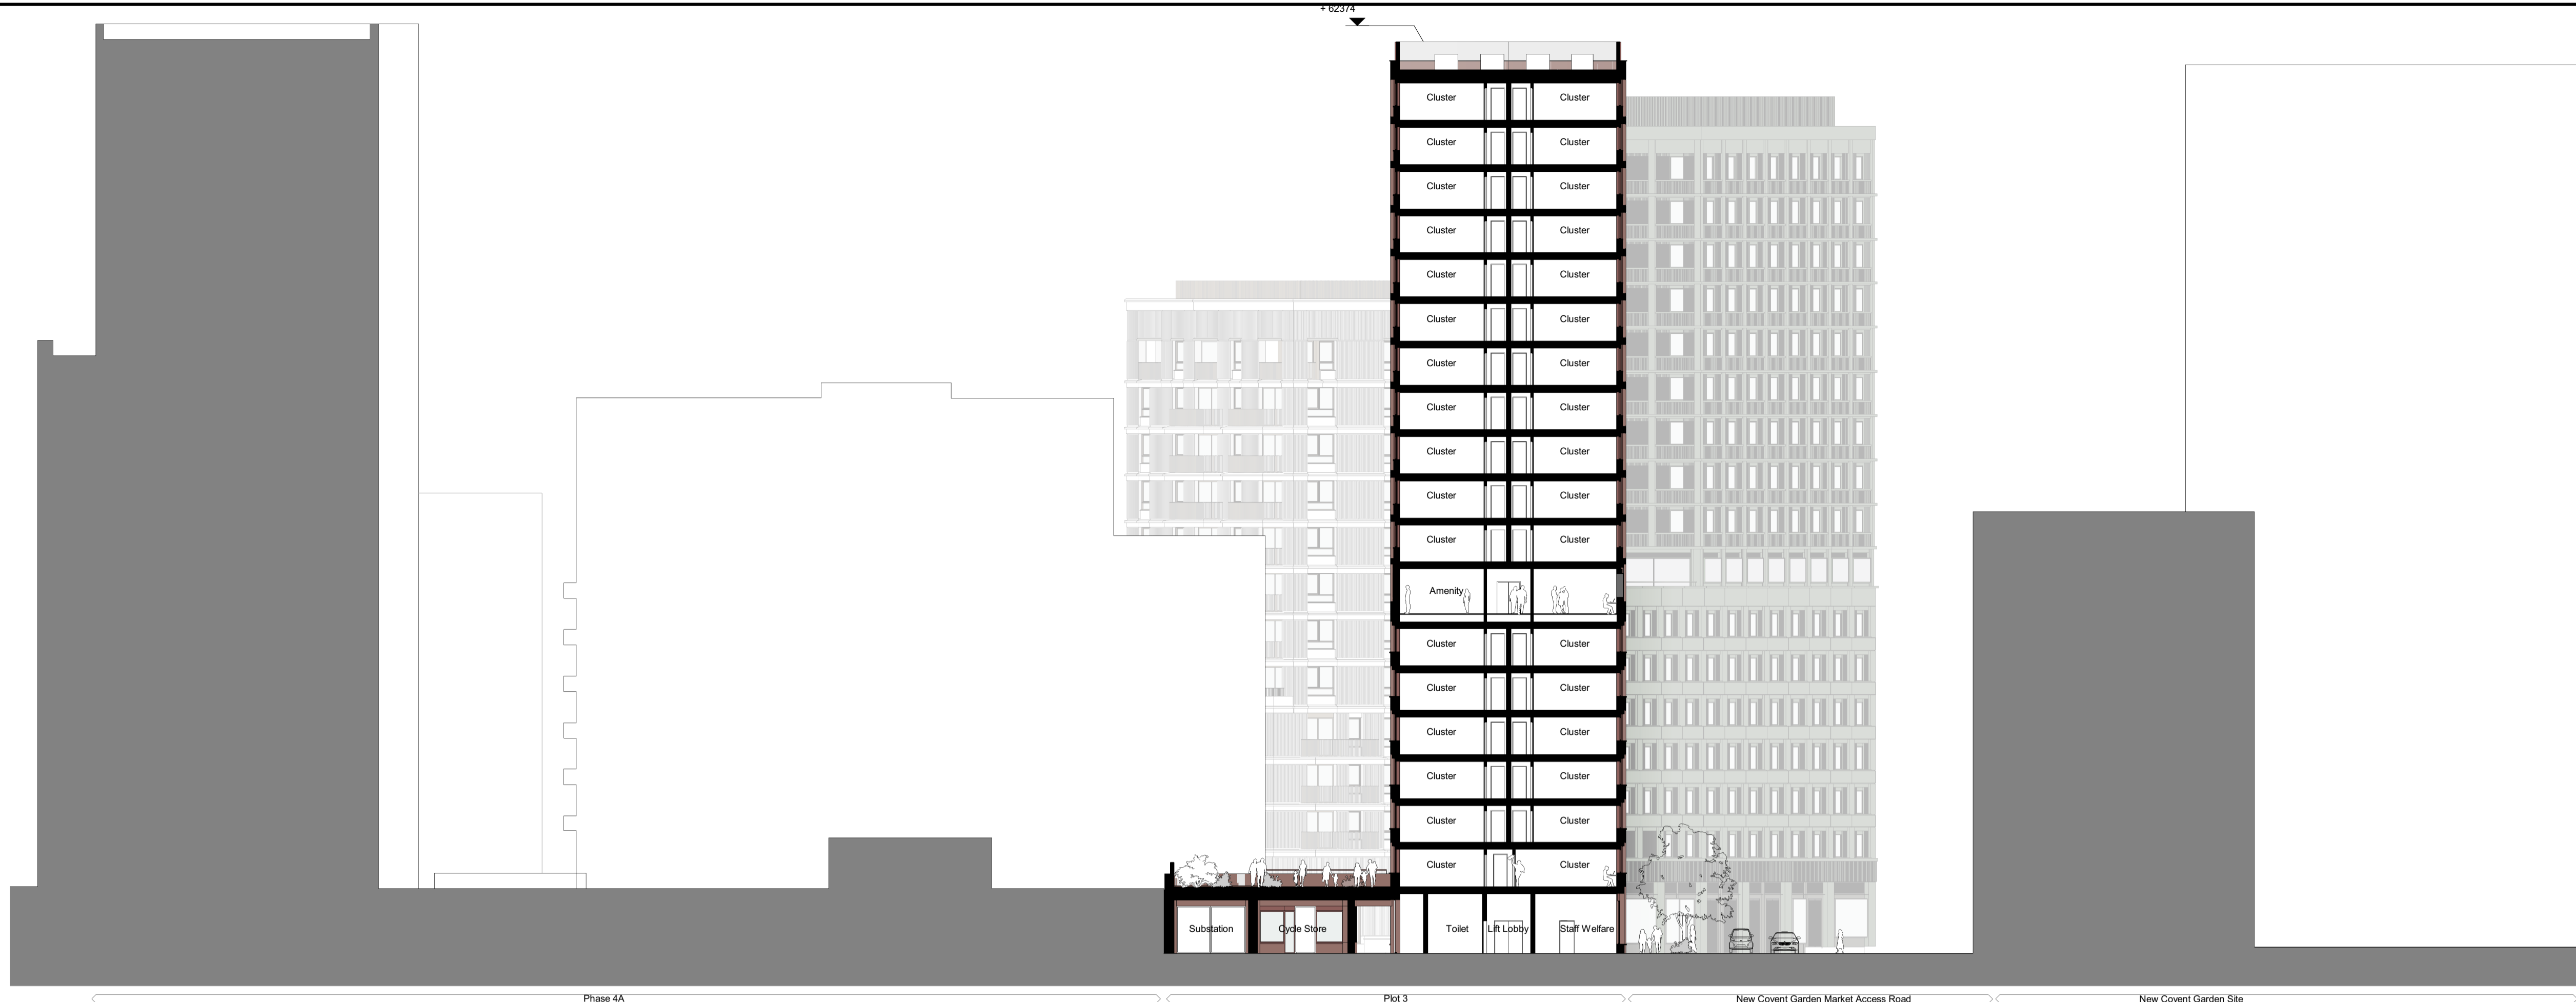


Plot 03 - Section A-A  
1 : 250

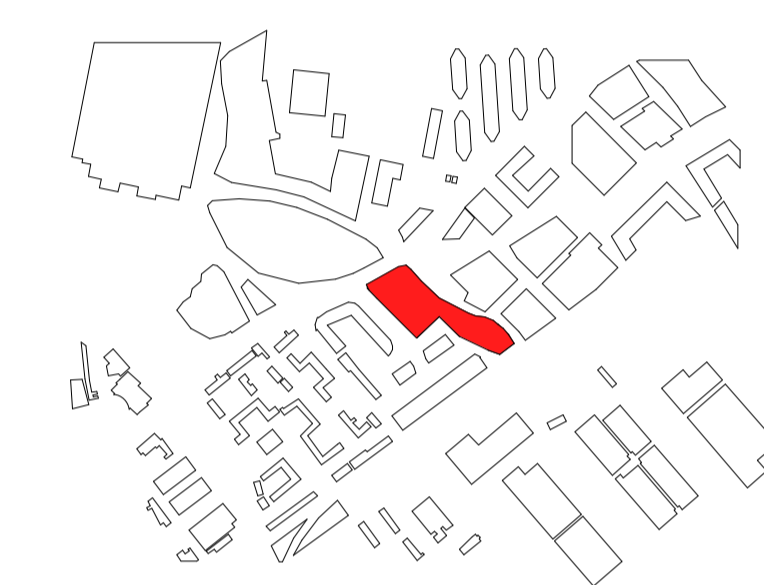

Plot 03 - Section B-B  
1 : 250

Location:

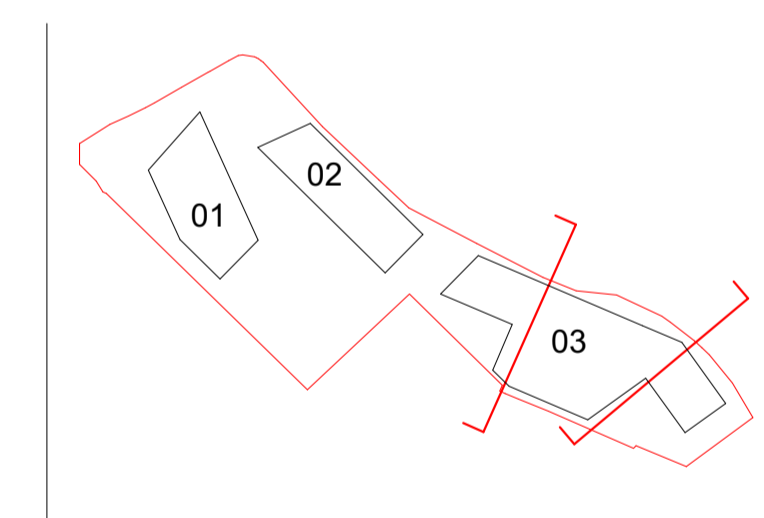

Status:

**PLANNING**

Revision History:

P01 Issued for Planning

Checked: AS

18/04/2023 SI

Project & Client:

41-59 Battersea Park Road working with Watkin Jones

File Title:

Plot 03 - Section A-A & B-B

Scale: 1 : 250 @A1

File ID:

2278-GHA-03-ZZ-DR-A-05760

Revision:

P01